


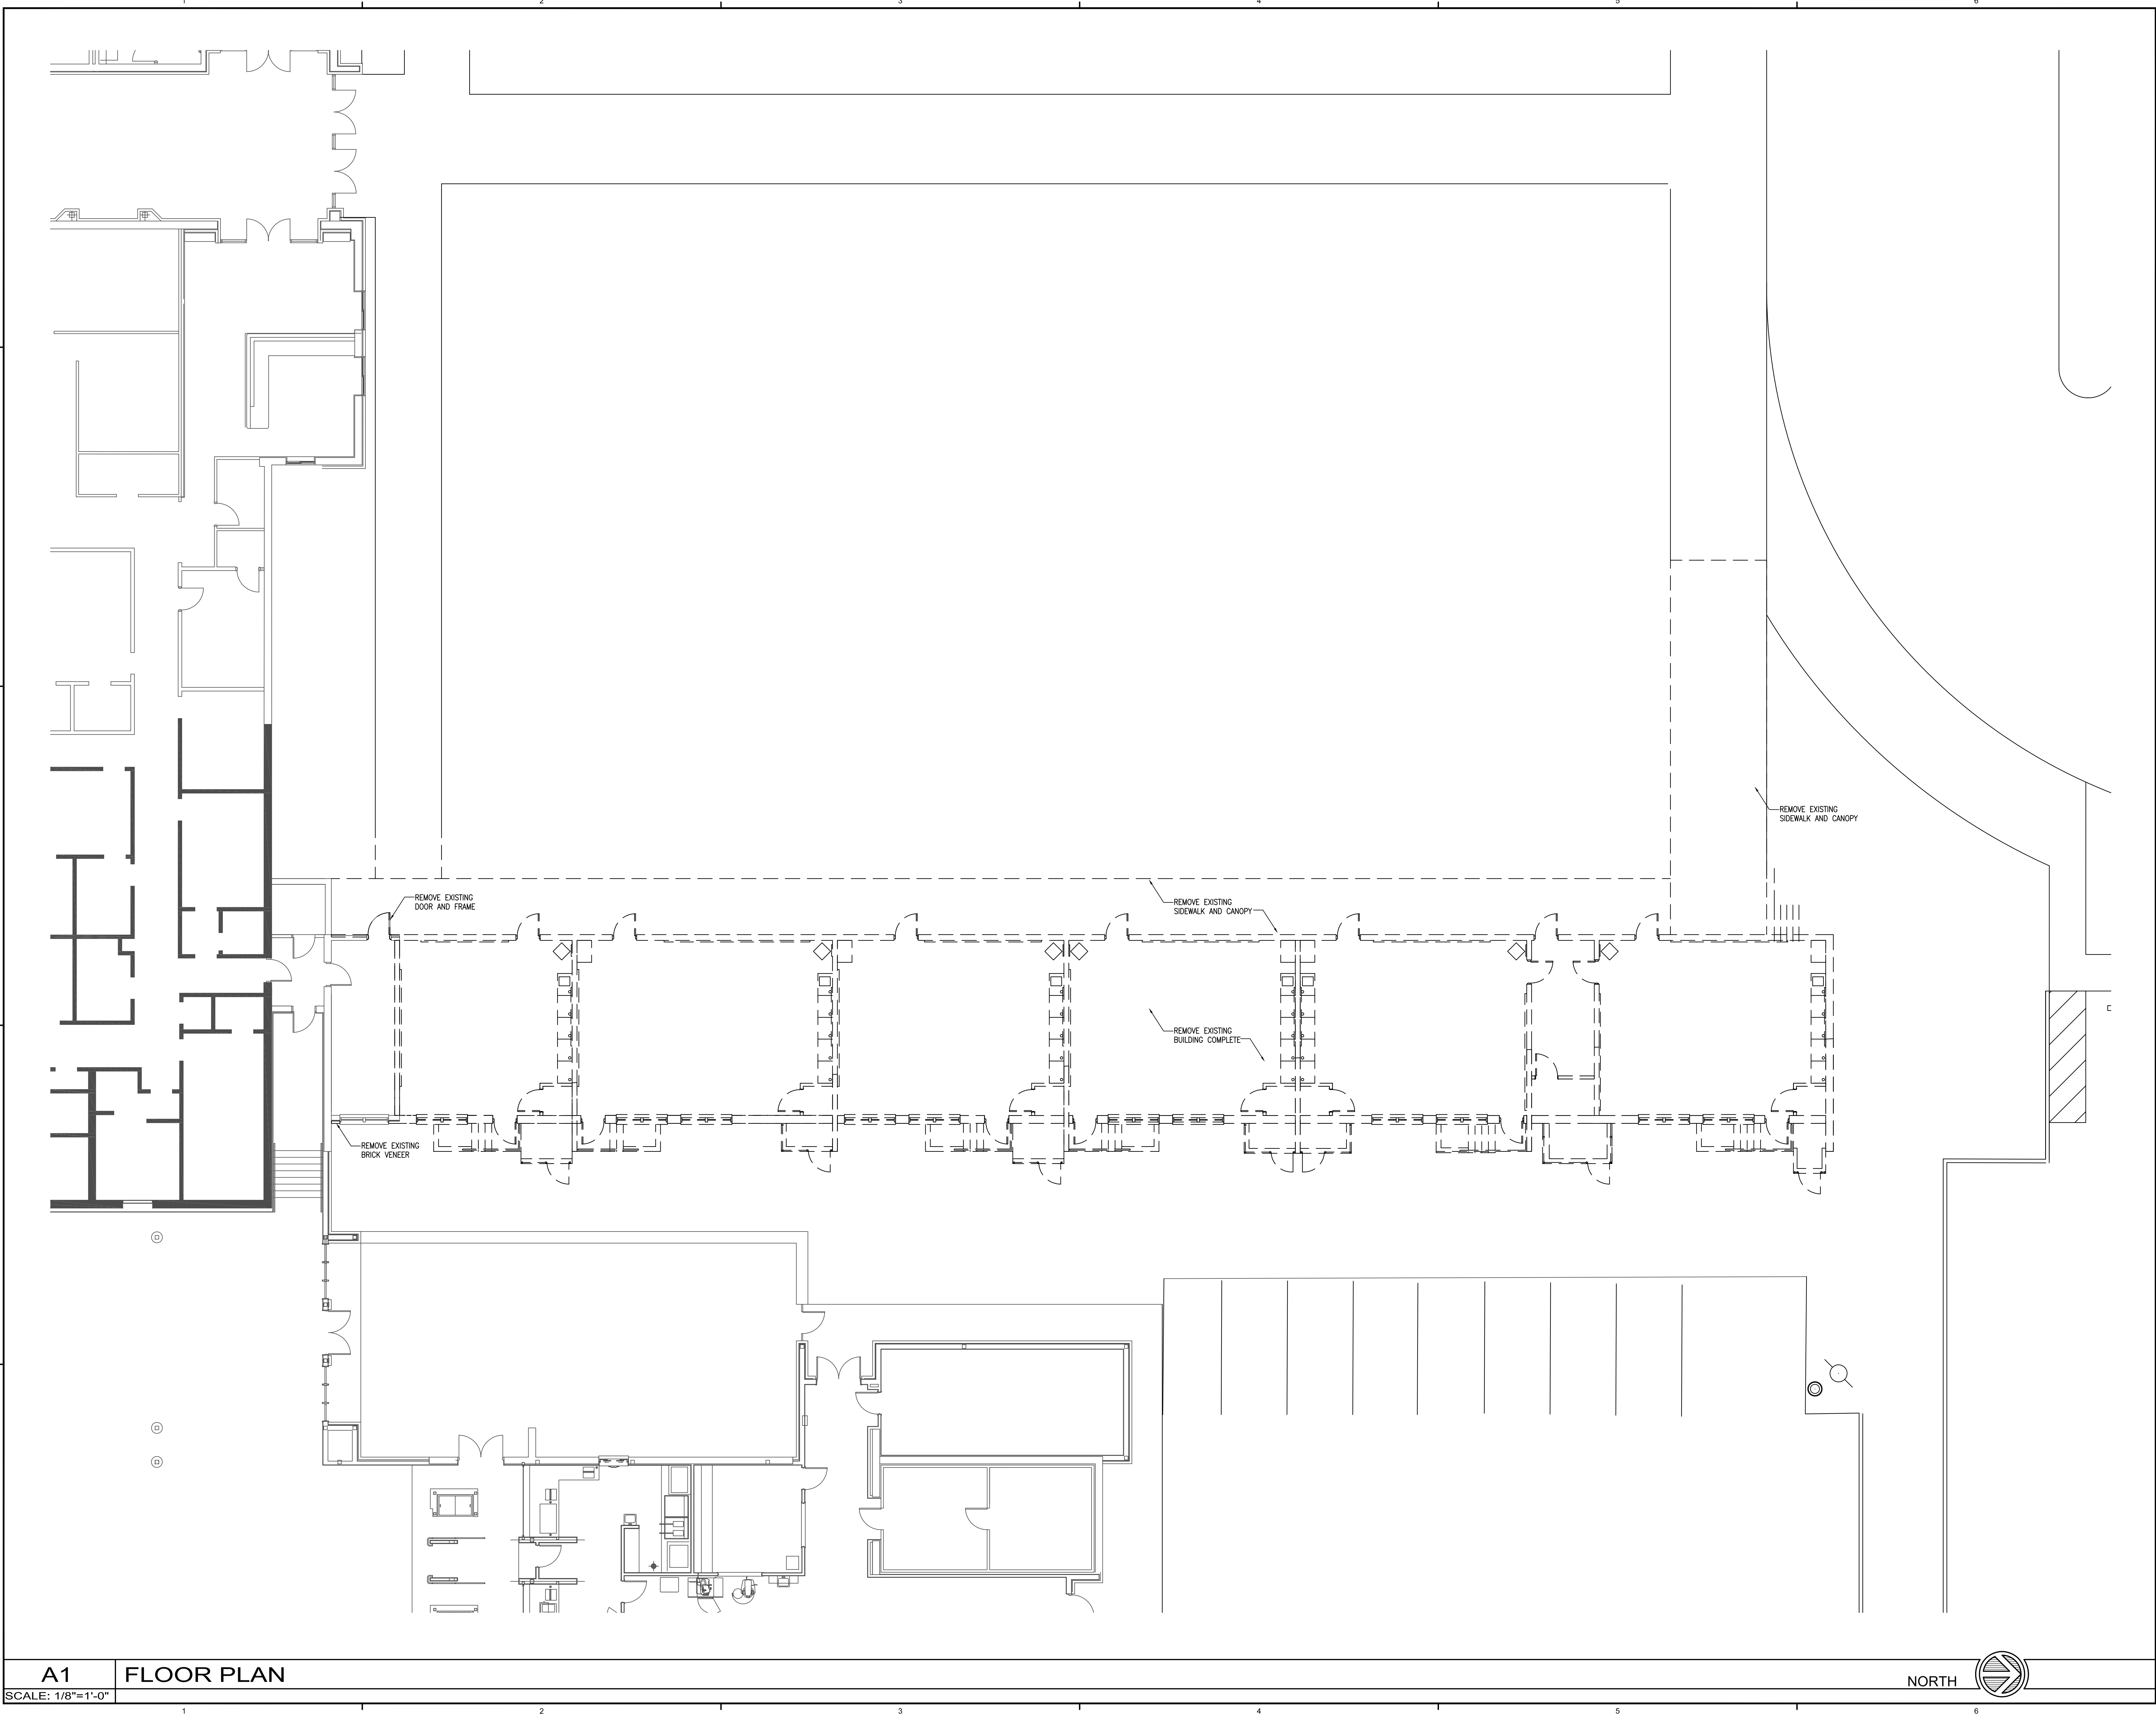

DAG ARCHITECTS INC.
40 S. PALAFOX ST. - STE 201
PENSACOLA, FLORIDA 32502
TELEPHONE: 850-429-0004 FAX: 850-429-9005
AA-C000745

OWNERSHIP OF INSTRUMENTS OF SERVICE
ALL REPORTS, PLANS, SPECIFICATIONS, COMPUTER FILES, FIELD DATA, NOTES AND OTHER DOCUMENTS AND INSTRUMENTS PREPARED BY THE CONSULTANT AS INSTRUMENTS OF SERVICE SHALL REMAIN THE PROPERTY OF THE CONSULTANT. THE CONSULTANT SHALL RETAIN ALL COMMON LAW, STATUTORY AND OTHER RESERVED RIGHTS, INCLUDING THE COPYRIGHT THERE TO.

CONSTRUCTION
DOCUMENTS
(PHASE II)

MILTON HIGH SCHOOL Science Lab Addition

Revision

Date:	No.	Description:
-	-	-
-	-	-
-	-	-
-	-	-
-	-	-
-	-	-
-	-	-
-	-	-
-	-	-
-	-	-


Drawn By: -
Checked By: -

Date: 04-16-13

Project No.: 12035

Drawing Title:
DEMOLITION FLOOR PLAN

Drawing No.: D101

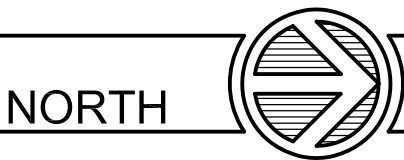



DAG ARCHITECTS INC.
40 S. PALAFOX ST. - STE 201
PENSACOLA, FLORIDA 32502
TELEPHONE: 850-429-0004 FAX: 850-429-9005
AA-C000745

OWNERSHIP OF INSTRUMENTS OF SERVICE
ALL REPORTS, PLANS, SPECIFICATIONS, COMPUTER FILES, FIELD DATA, NOTES AND OTHER DOCUMENTS AND INSTRUMENTS PREPARED BY THE CONSULTANT AS INSTRUMENTS OF SERVICE SHALL REMAIN THE PROPERTY OF THE CONSULTANT. THE CONSULTANT SHALL RETAIN ALL COMMON LAW, STATUTORY AND OTHER RESERVED RIGHTS, INCLUDING THE COPYRIGHT THERE TO.

CONSTRUCTION
DOCUMENTS
(PHASE II)

MILTON HIGH SCHOOL Science Lab Addition

Revision		
Date:	No.	Description:
-	-	-
-	-	-
-	-	-
-	-	-
-	-	-
-	-	-
-	-	-
-	-	-
-	-	-



Drawn By: -
Checked By: -

Date: 04-16-13

Project No.: 12035

Drawing Title:
FLOOR PLAN

Drawing No.: A101

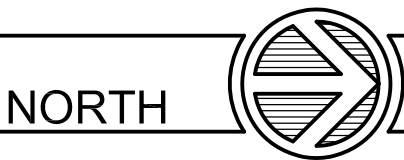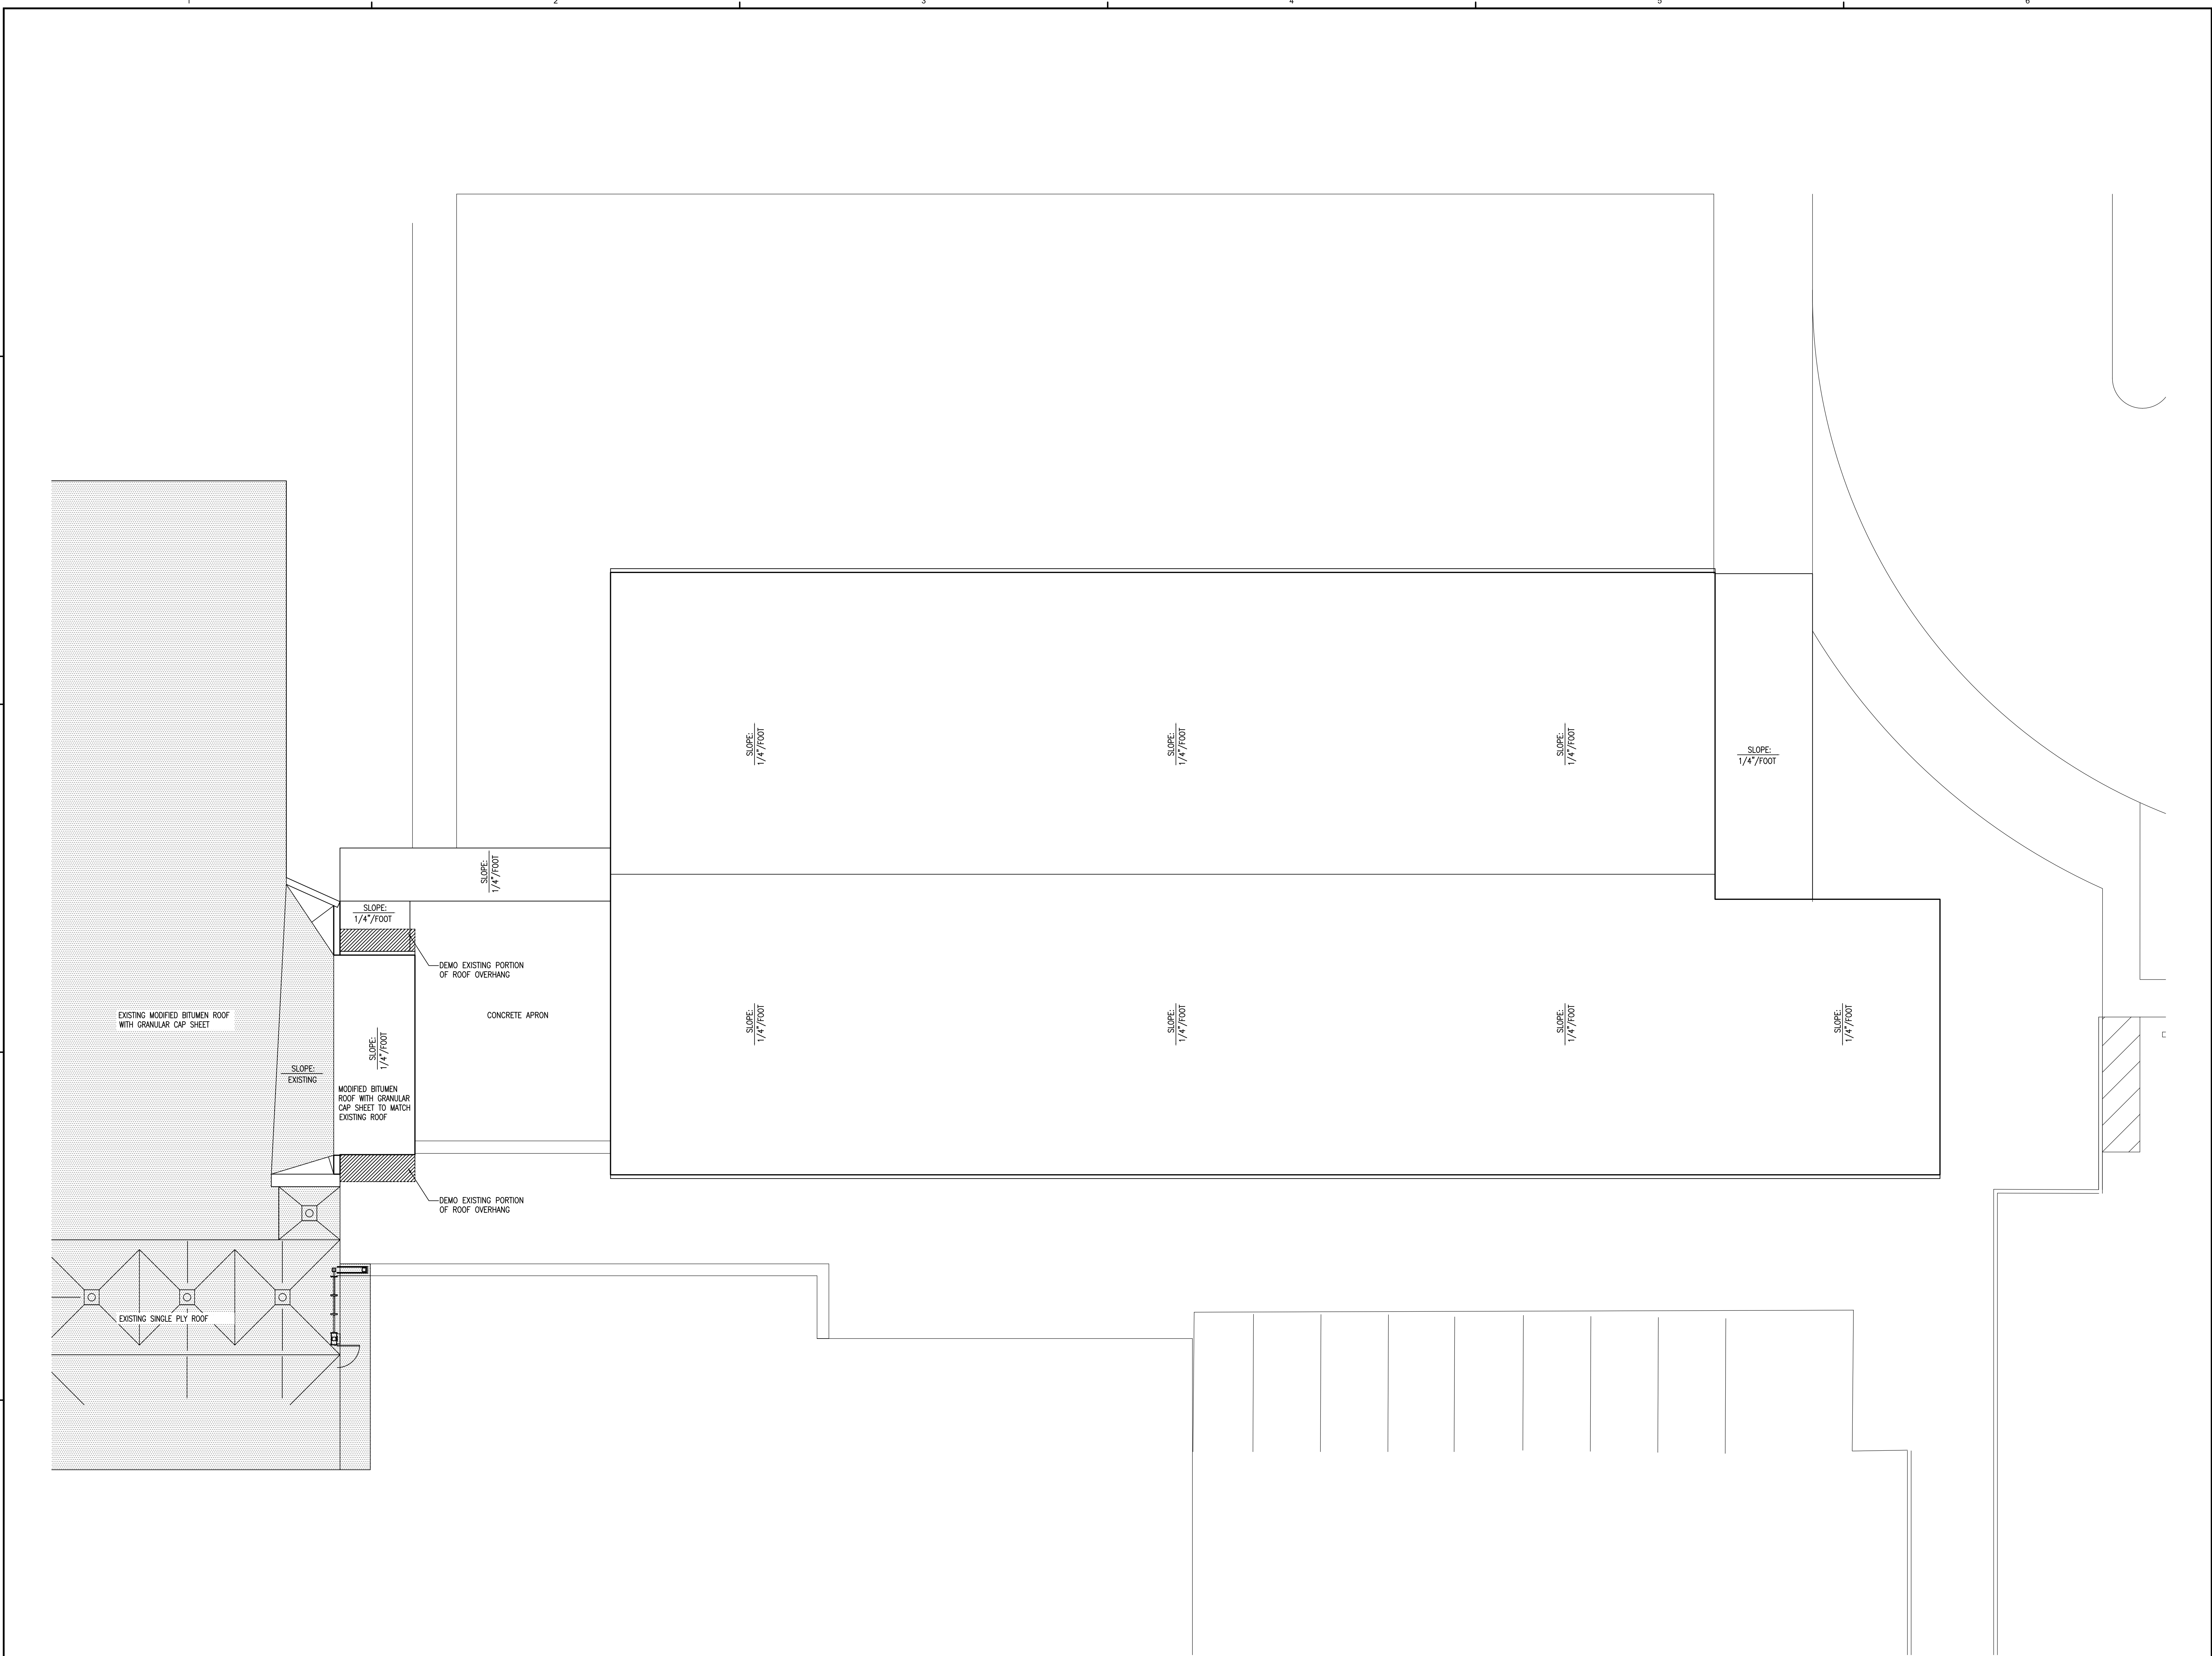

DAG ARCHITECTS INC.
40 S. PALAFOX ST. - STE 201
PENSACOLA, FLORIDA 32502
TELEPHONE: 850-429-0004 FAX: 850-429-9005
AA-C000745

OWNERSHIP OF INSTRUMENTS OF SERVICE
ALL REPORTS, PLANS, SPECIFICATIONS, COMPUTER FILES, FIELD DATA, NOTES AND OTHER DOCUMENTS AND INSTRUMENTS PREPARED BY THE CONSULTANT AS INSTRUMENTS OF SERVICE SHALL REMAIN THE PROPERTY OF THE CONSULTANT. THE CONSULTANT SHALL RETAIN ALL COMMON LAW, STATUTORY AND OTHER RESERVED RIGHTS, INCLUDING THE COPYRIGHT THEREIN.

CONSTRUCTION DOCUMENTS (PHASE II)

MILTON HIGH SCHOOL Science Lab Addition

Revision		
Date:	No.	Description:
-	-	-
-	-	-
-	-	-
-	-	-
-	-	-
-	-	-
-	-	-
-	-	-
-	-	-

Drawn By: -
Checked By: -

Date: 04-16-13

Project No.: 12035

Drawing Title:
ROOF PLAN

Drawing No.: A102

MILTON HIGH SCHOOL

Science Lab Addition

[illegible]


Drawn By: WSB
Checked By: OEG

Date: 04-16-13

Project No.: 12035

Drawing Title:


EXTERIOR ELEVATIONS

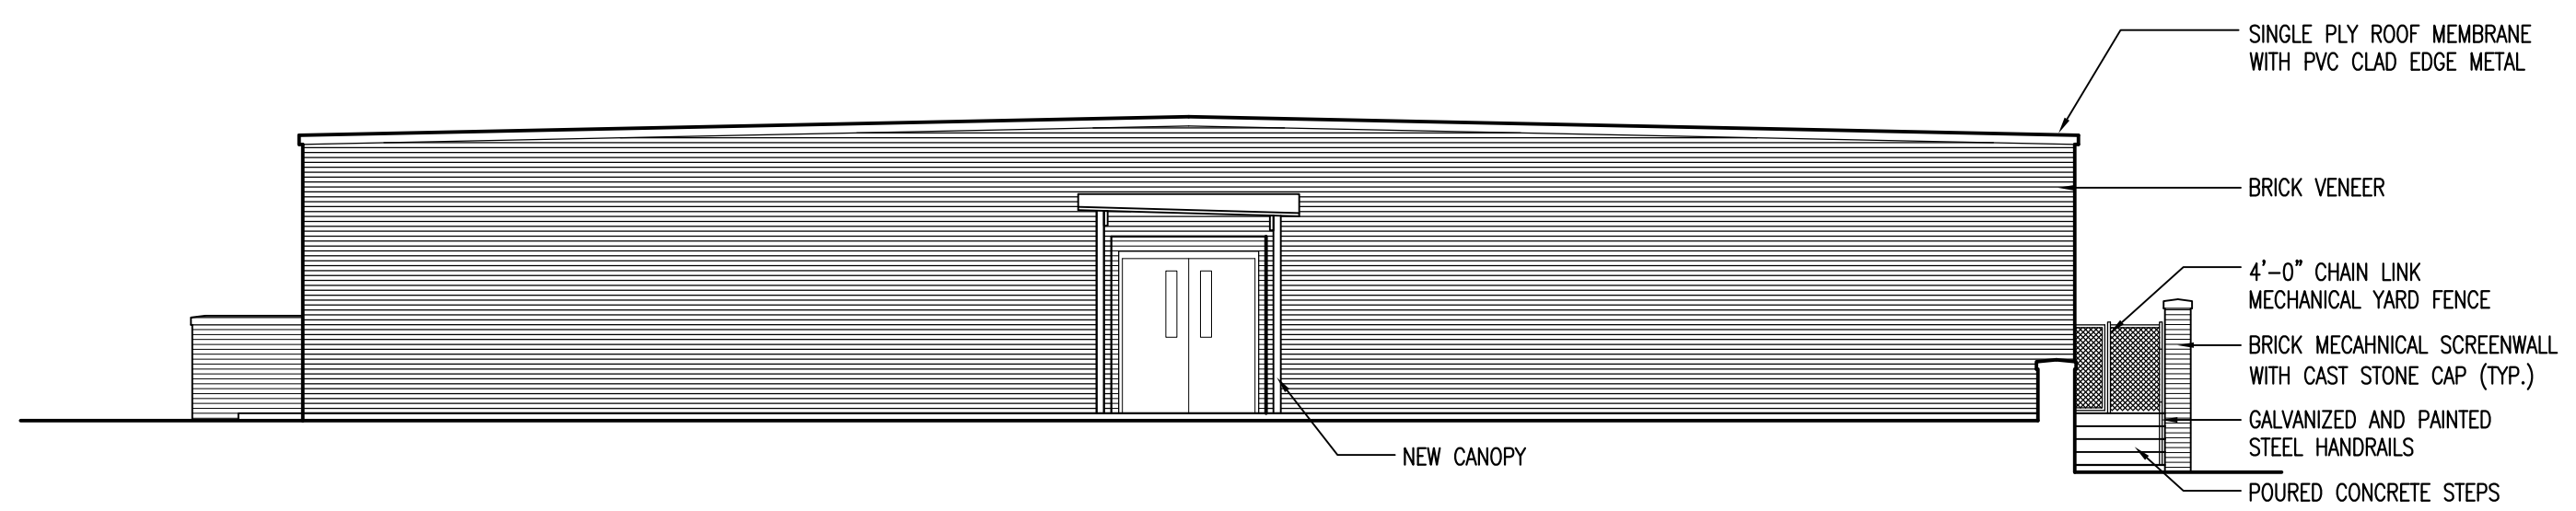Drawing No.: **A201**

C2	SOUTH ELEVATION
----	-----------------

SCALE: 1/8"=1'-0"


SCALE: 1/8"=1'-0"

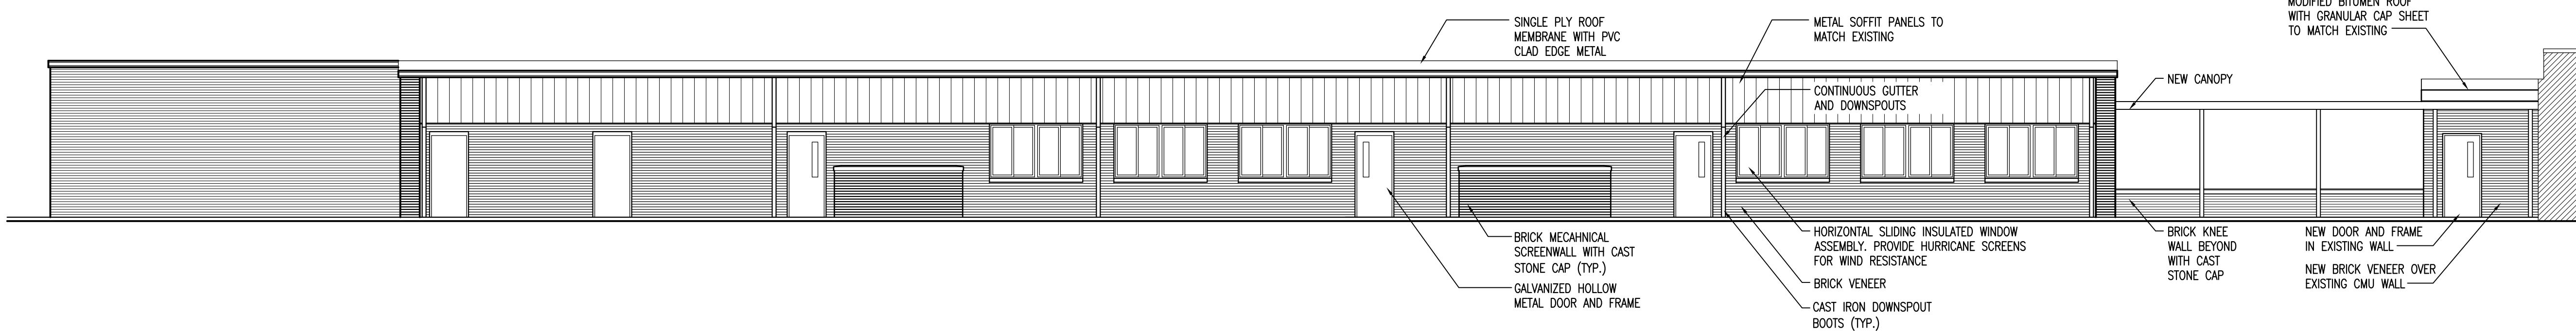

A5	SOUTH ELEVATION
----	-----------------

SCALE: 1/8"=1'-0"

SCALE: 1/8"=1'-0"	EXISTING CONFERENCE ROOM
-------------------	--------------------------

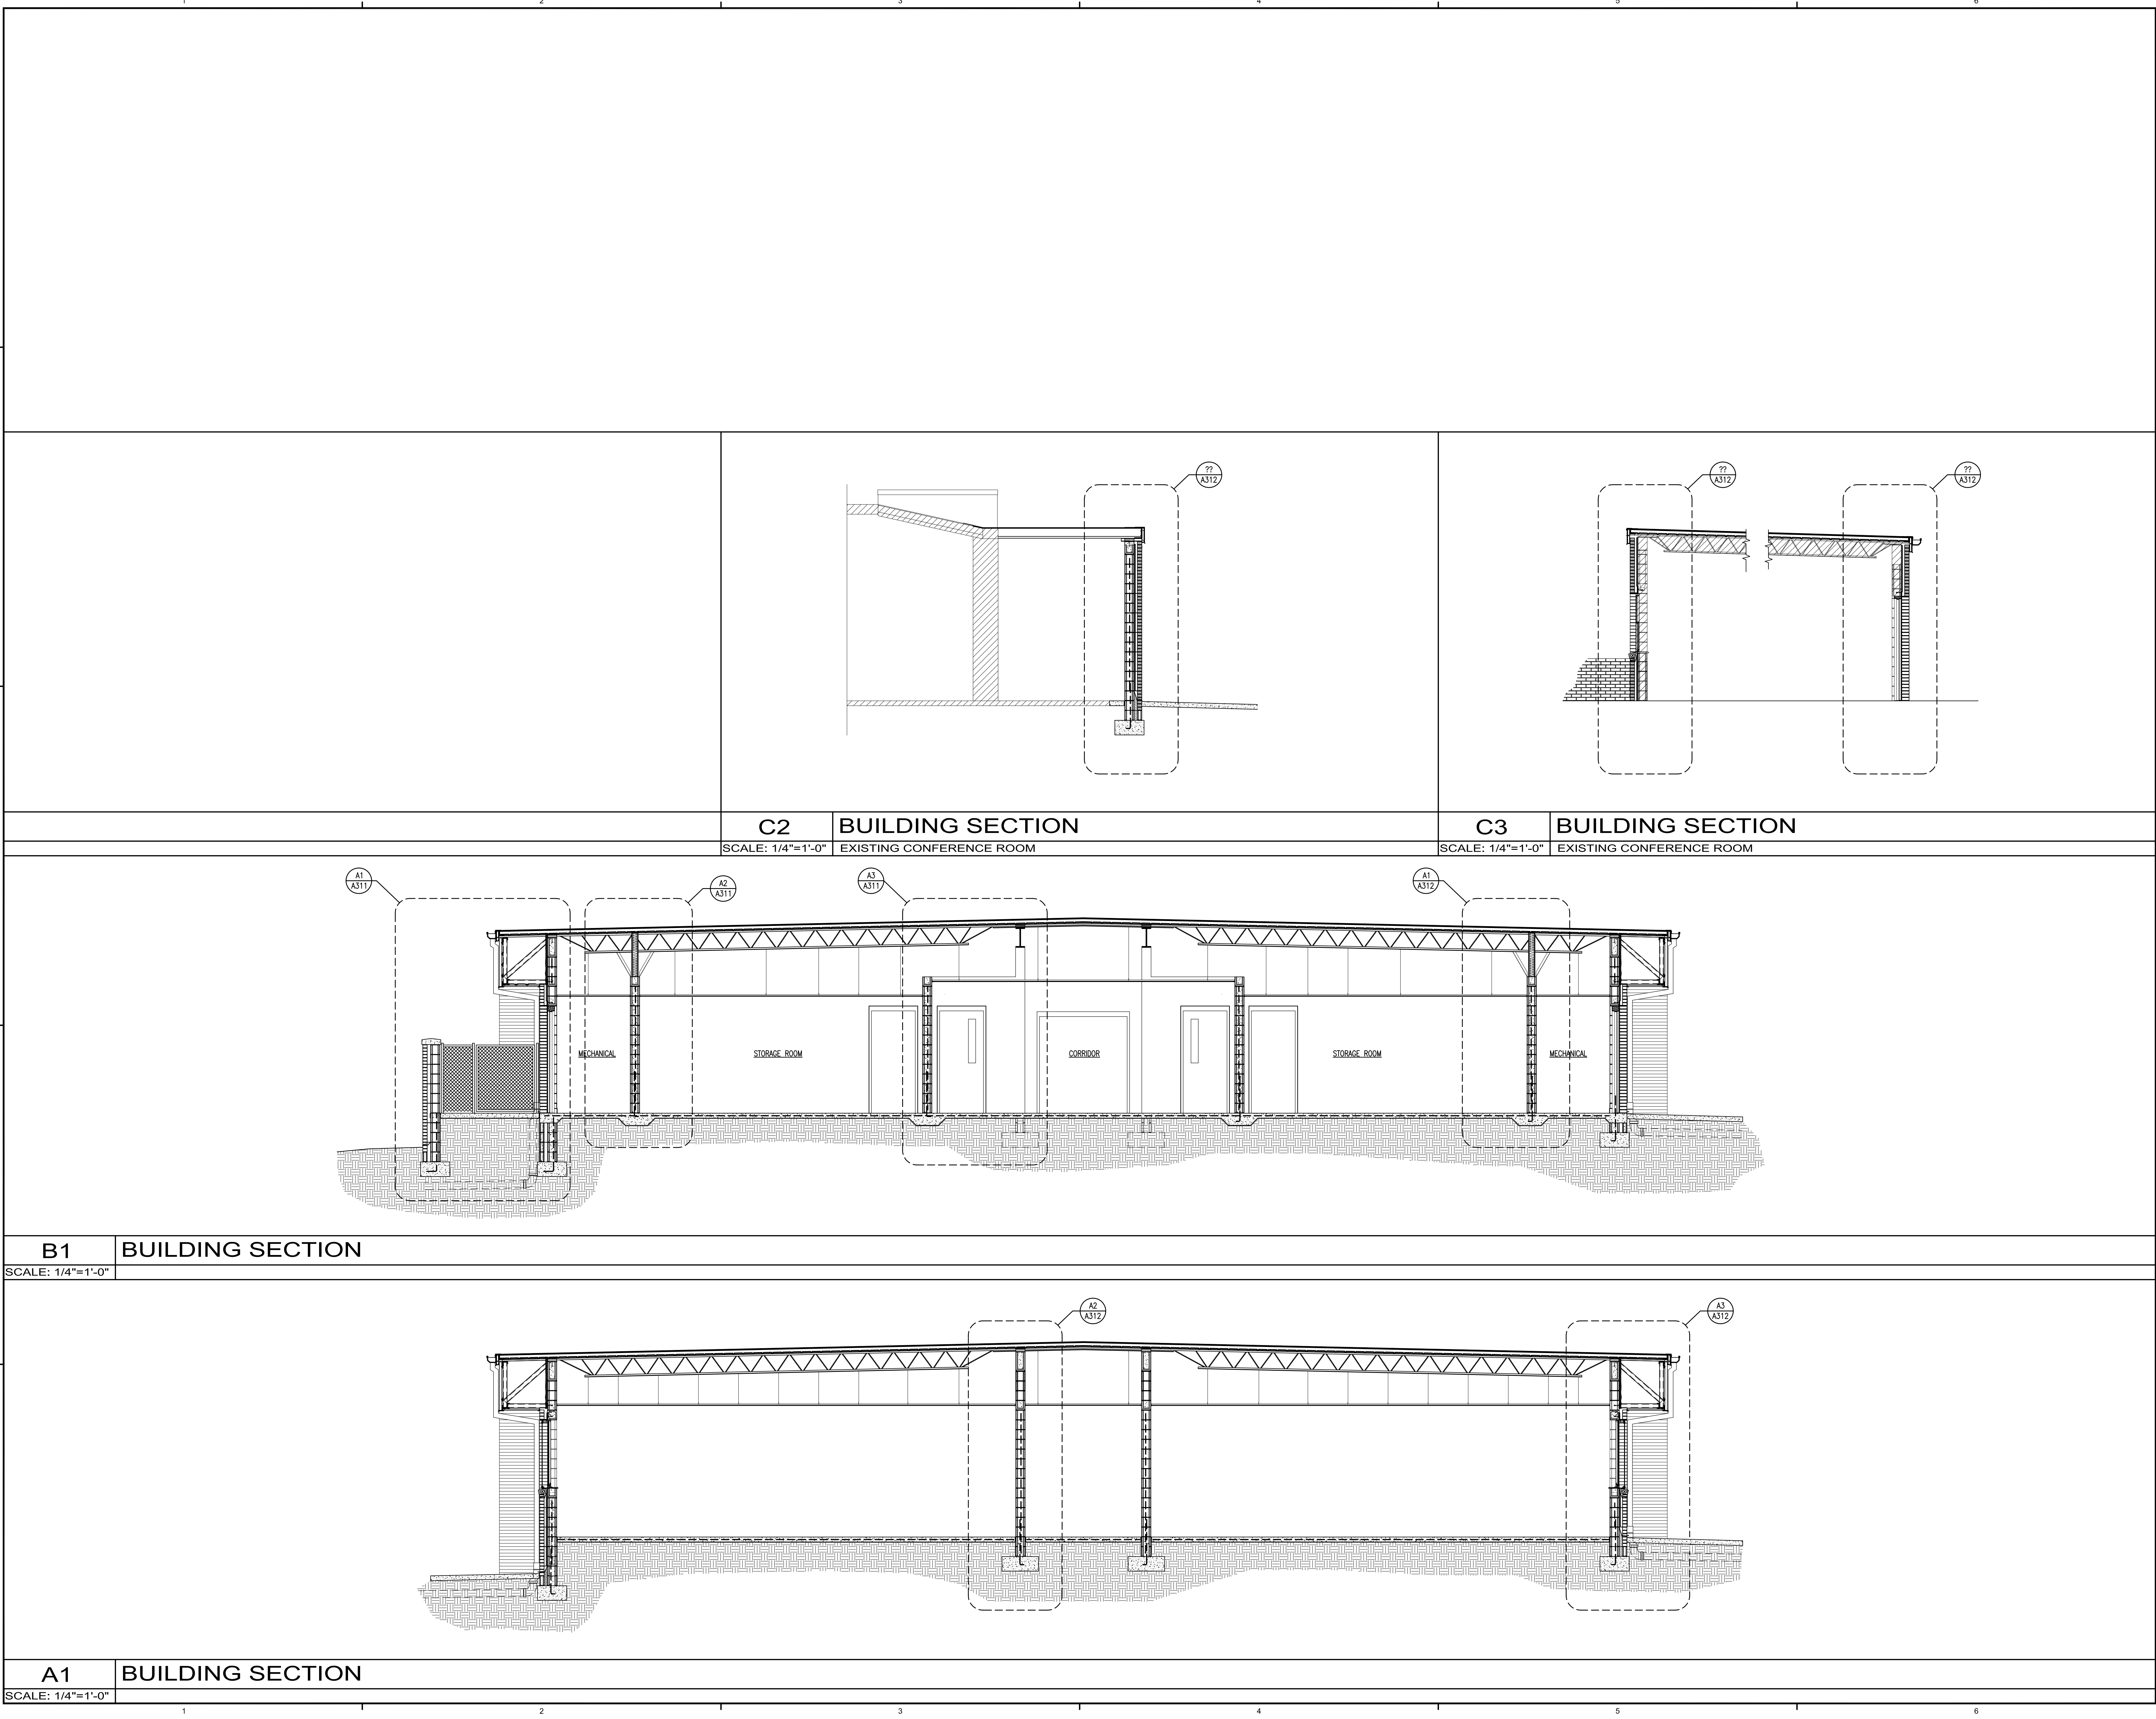

DAG ARCHITECTS INC.
40 S. PALAFOX ST. - STE 201
PENSACOLA, FLORIDA 32502
TELEPHONE: 850-429-0004 FAX: 850-429-9005
AA-C000745

OWNERSHIP OF INSTRUMENTS OF SERVICE
ALL REPORTS, PLANS, SPECIFICATIONS, COMPUTER FILES, FIELD DATA, NOTES AND OTHER DOCUMENTS AND INSTRUMENTS PREPARED BY THE CONSULTANT AS INSTRUMENTS OF SERVICE SHALL REMAIN THE PROPERTY OF THE CONSULTANT. THE CONSULTANT SHALL RETAIN ALL COMMON LAW, STATUTORY AND OTHER RESERVED RIGHTS, INCLUDING THE COPYRIGHT THERE TO.

CONSTRUCTION DOCUMENTS
(PHASE II)

MILTON HIGH SCHOOL Science Lab Addition

Revision		
Date:	No.	Description:
-	-	-
-	-	-
-	-	-
-	-	-
-	-	-
-	-	-
-	-	-
-	-	-
-	-	-

Drawn By: -
Checked By: -

Date: 04-16-13

Project No.: 12035

Drawing Title:
BUILDING SECTIONS

Drawing No.: A301