


4 ROOM ADDITION & RENOVATION
SANTA ROSA COUNTY SCHOOL DISTRICT
HOLLEY NAVARRE INTERMEDIATE SCHOOL



PINDER-MARTIN
ASSOCIATES, INC
1001 N. 12th AVENUE
PENSACOLA, FL 32501
850-439-9110

AA26000896

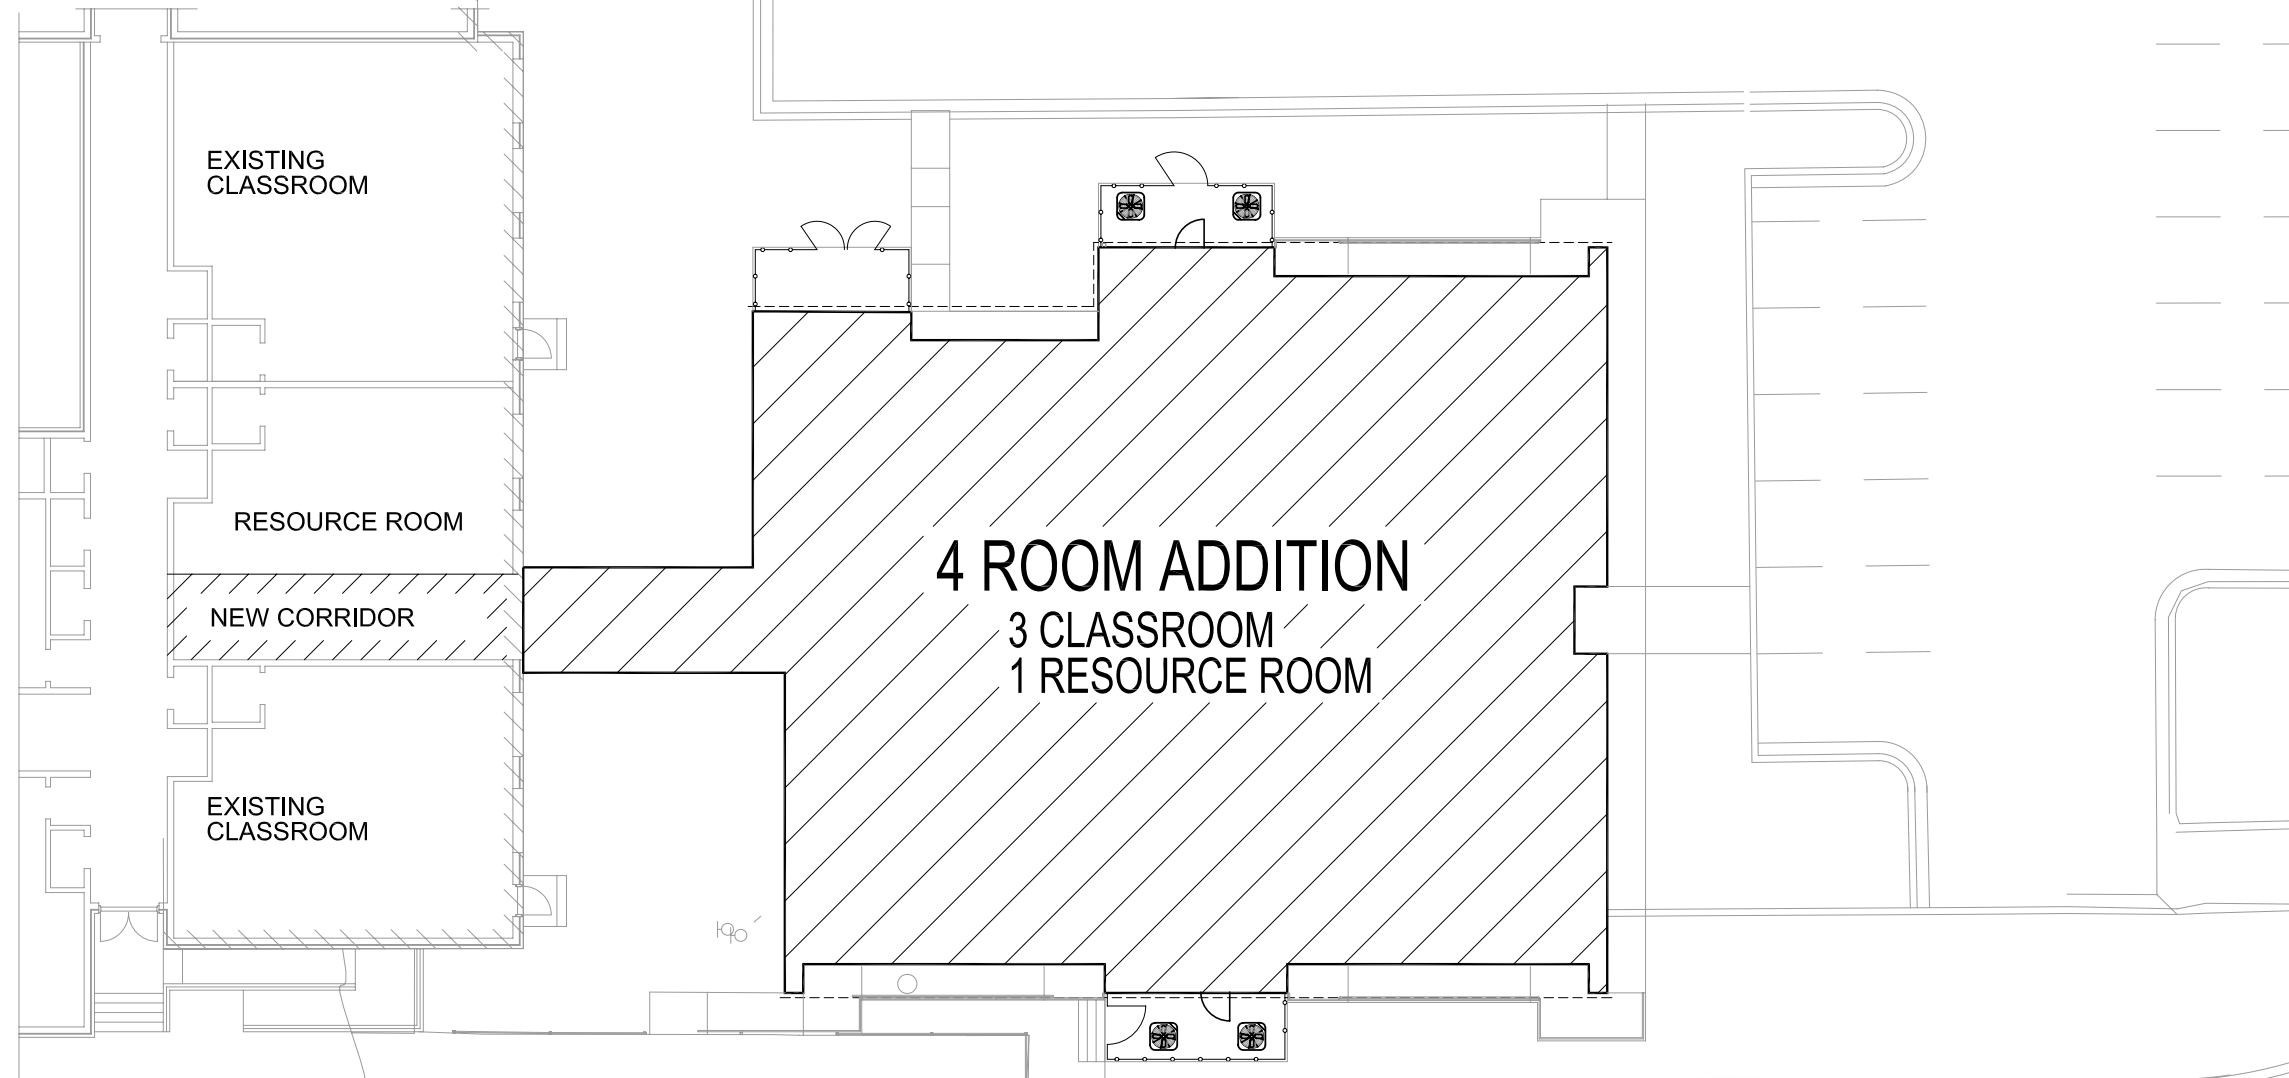

SITE PLAN - PHASE 1

SCALE: 1" = 20'

04-02-12

4 ROOM ADDITION & RENOVATION

SANTA ROSA COUNTY SCHOOL DISTRICT


HOLLEY NAVARRE INTERMEDIATE SCHOOL



PMA
architecture

PINDER-MARTIN
ASSOCIATES, INC
1001 N. 12th AVENUE
PENSACOLA, FL 32501
850-439-9110

AA26000896

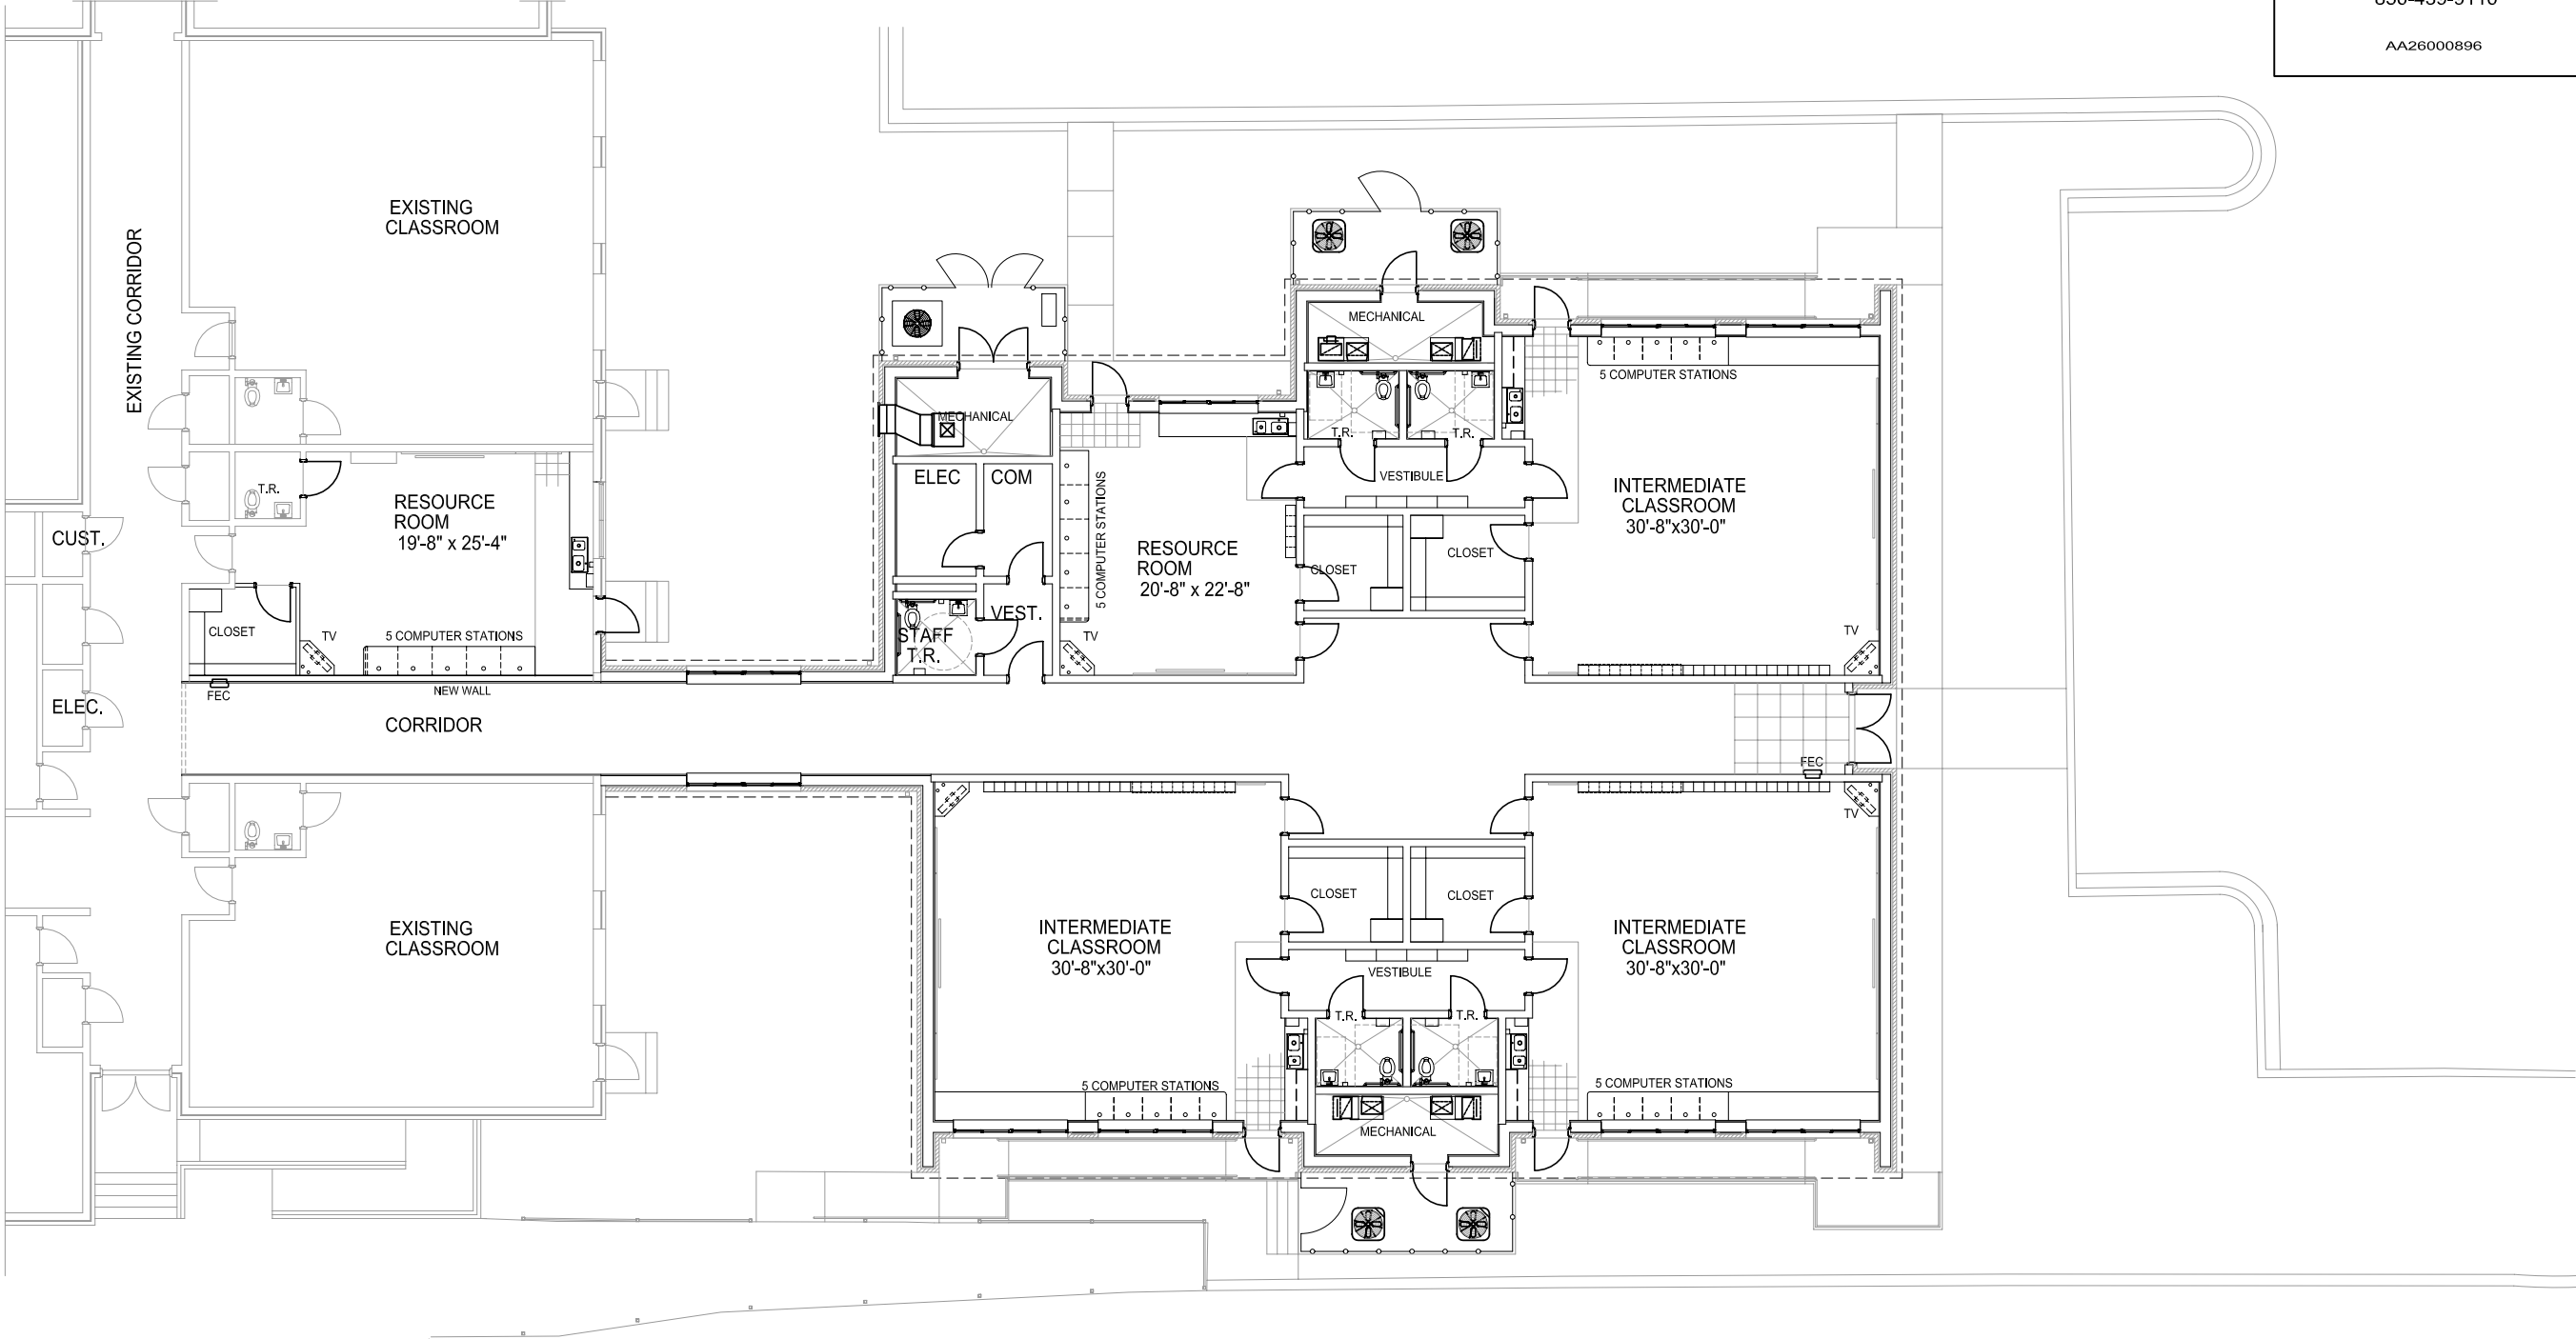

FLOOR PLAN - PHASE 1

SCALE: 1/16"=1'-0"

04-02-12

4 ROOM ADDITION & RENOVATION


SANTA ROSA COUNTY SCHOOL DISTRICT

HOLLEY NAVARRE INTERMEDIATE SCHOOL




PINDER-MARTIN
ASSOCIATES, INC
1001 N. 12th AVENUE
PENSACOLA, FL 32501
850-439-9110


AA26000896

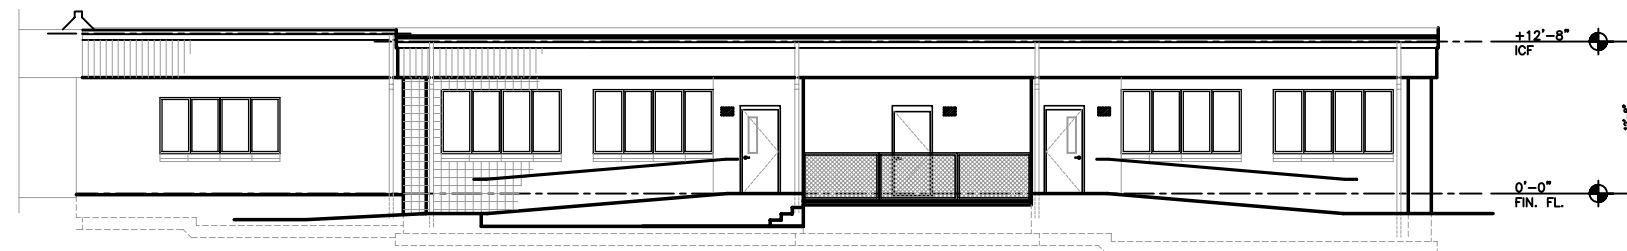


EAST ELEVATION

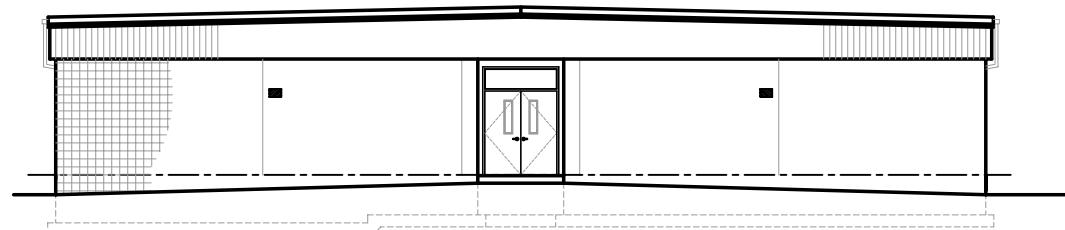


SOUTH ELEVATION

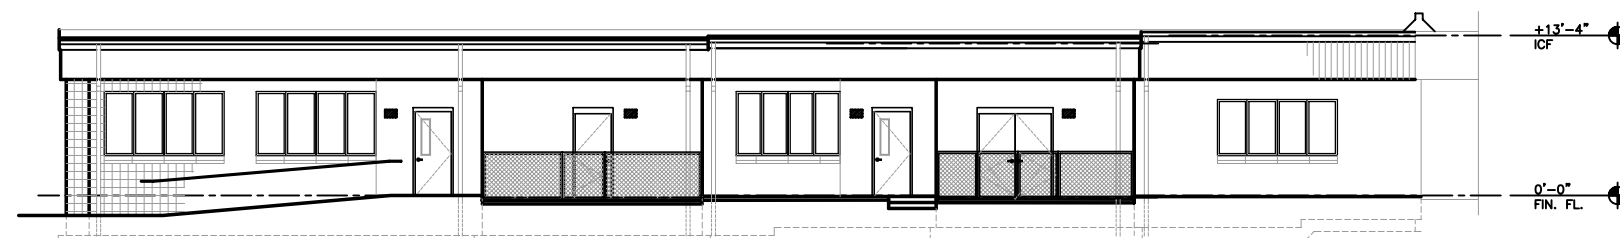

WEST ELEVATION

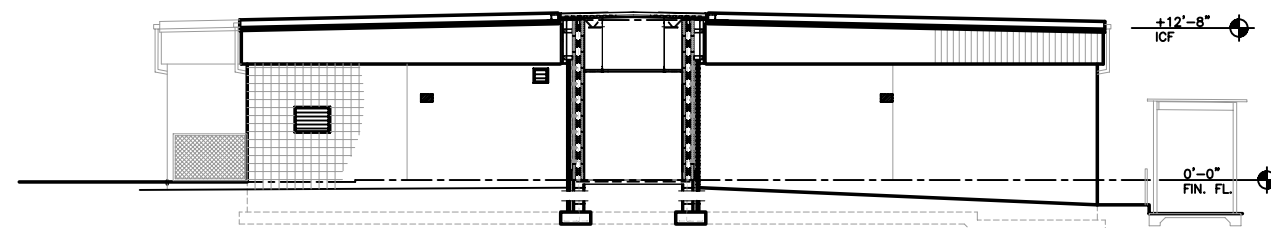

NORTH ELEVATION

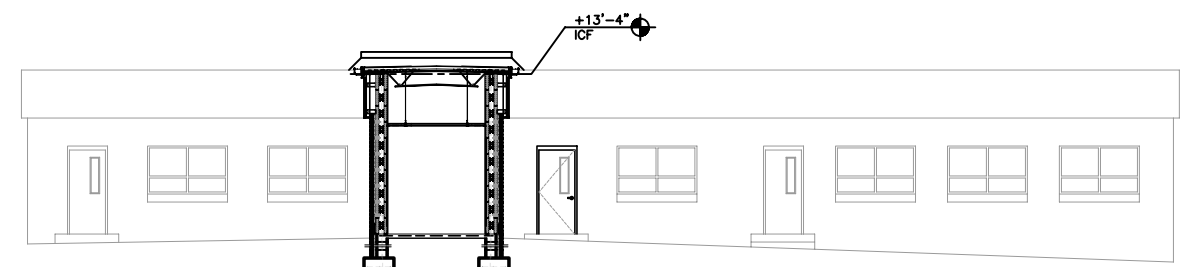

SOUTH ELEVATION - EXIST'G BUILDING

BUILDING ELEVATIONS

SCALE: 1/16"=1'-0"

04-02-12