

SURVEYOR'S NOTES:

jhi **jehle-halstead, inc.**
Civil Engineering and Surveying
5414 Highway 90 • Milton, Florida 32571
(850) 994-9503 • Fax (850) 994-9504
www.jehle-halstead.com
Certificate of Authorization No. 00004869
Surveying License Number LB7483

D. PATRICK JEHL, JR.
P.E. 71528

C-001



-INDICATES PINE TREE WITH DIAMETER
AND RADIAL DRIPLINE DISTANCE


SURVEYOR'S NOTES:

1. DISTANCES ARE BASED ON U.S. STANDARD FOOT.
2. NORTH IS BASED ON THE ASSUMED DATUM.
3. REFERENCES USED: EXISTING FIELD MONUMENTATION.
4. ELEVATIONS ARE BASED ON FLORIDA DEPARTMENT OF TRANSPORTATION BENCHMARK 58-95-J01V, HAVING ELEVATION OF 142.78 NATIONAL GEODETIC VERTICAL DATUM OF 1929.
5. THE SURVEYING BUSINESS CERTIFICATE OF AUTHORIZATION NUMBER FOR JEHL-HEALSTEAD, INC. IS LB. 7483.

5414 Highway 90 • Milton, Florida 3257
(850) 994-9503 • Fax (850) 994-9504
www.jehle-halstead.com
Certificate of Authorization No. 0000486
Surveying License Number LB7483

D. PATRICK JEHL, JR.
P.E. 71528


C-0002

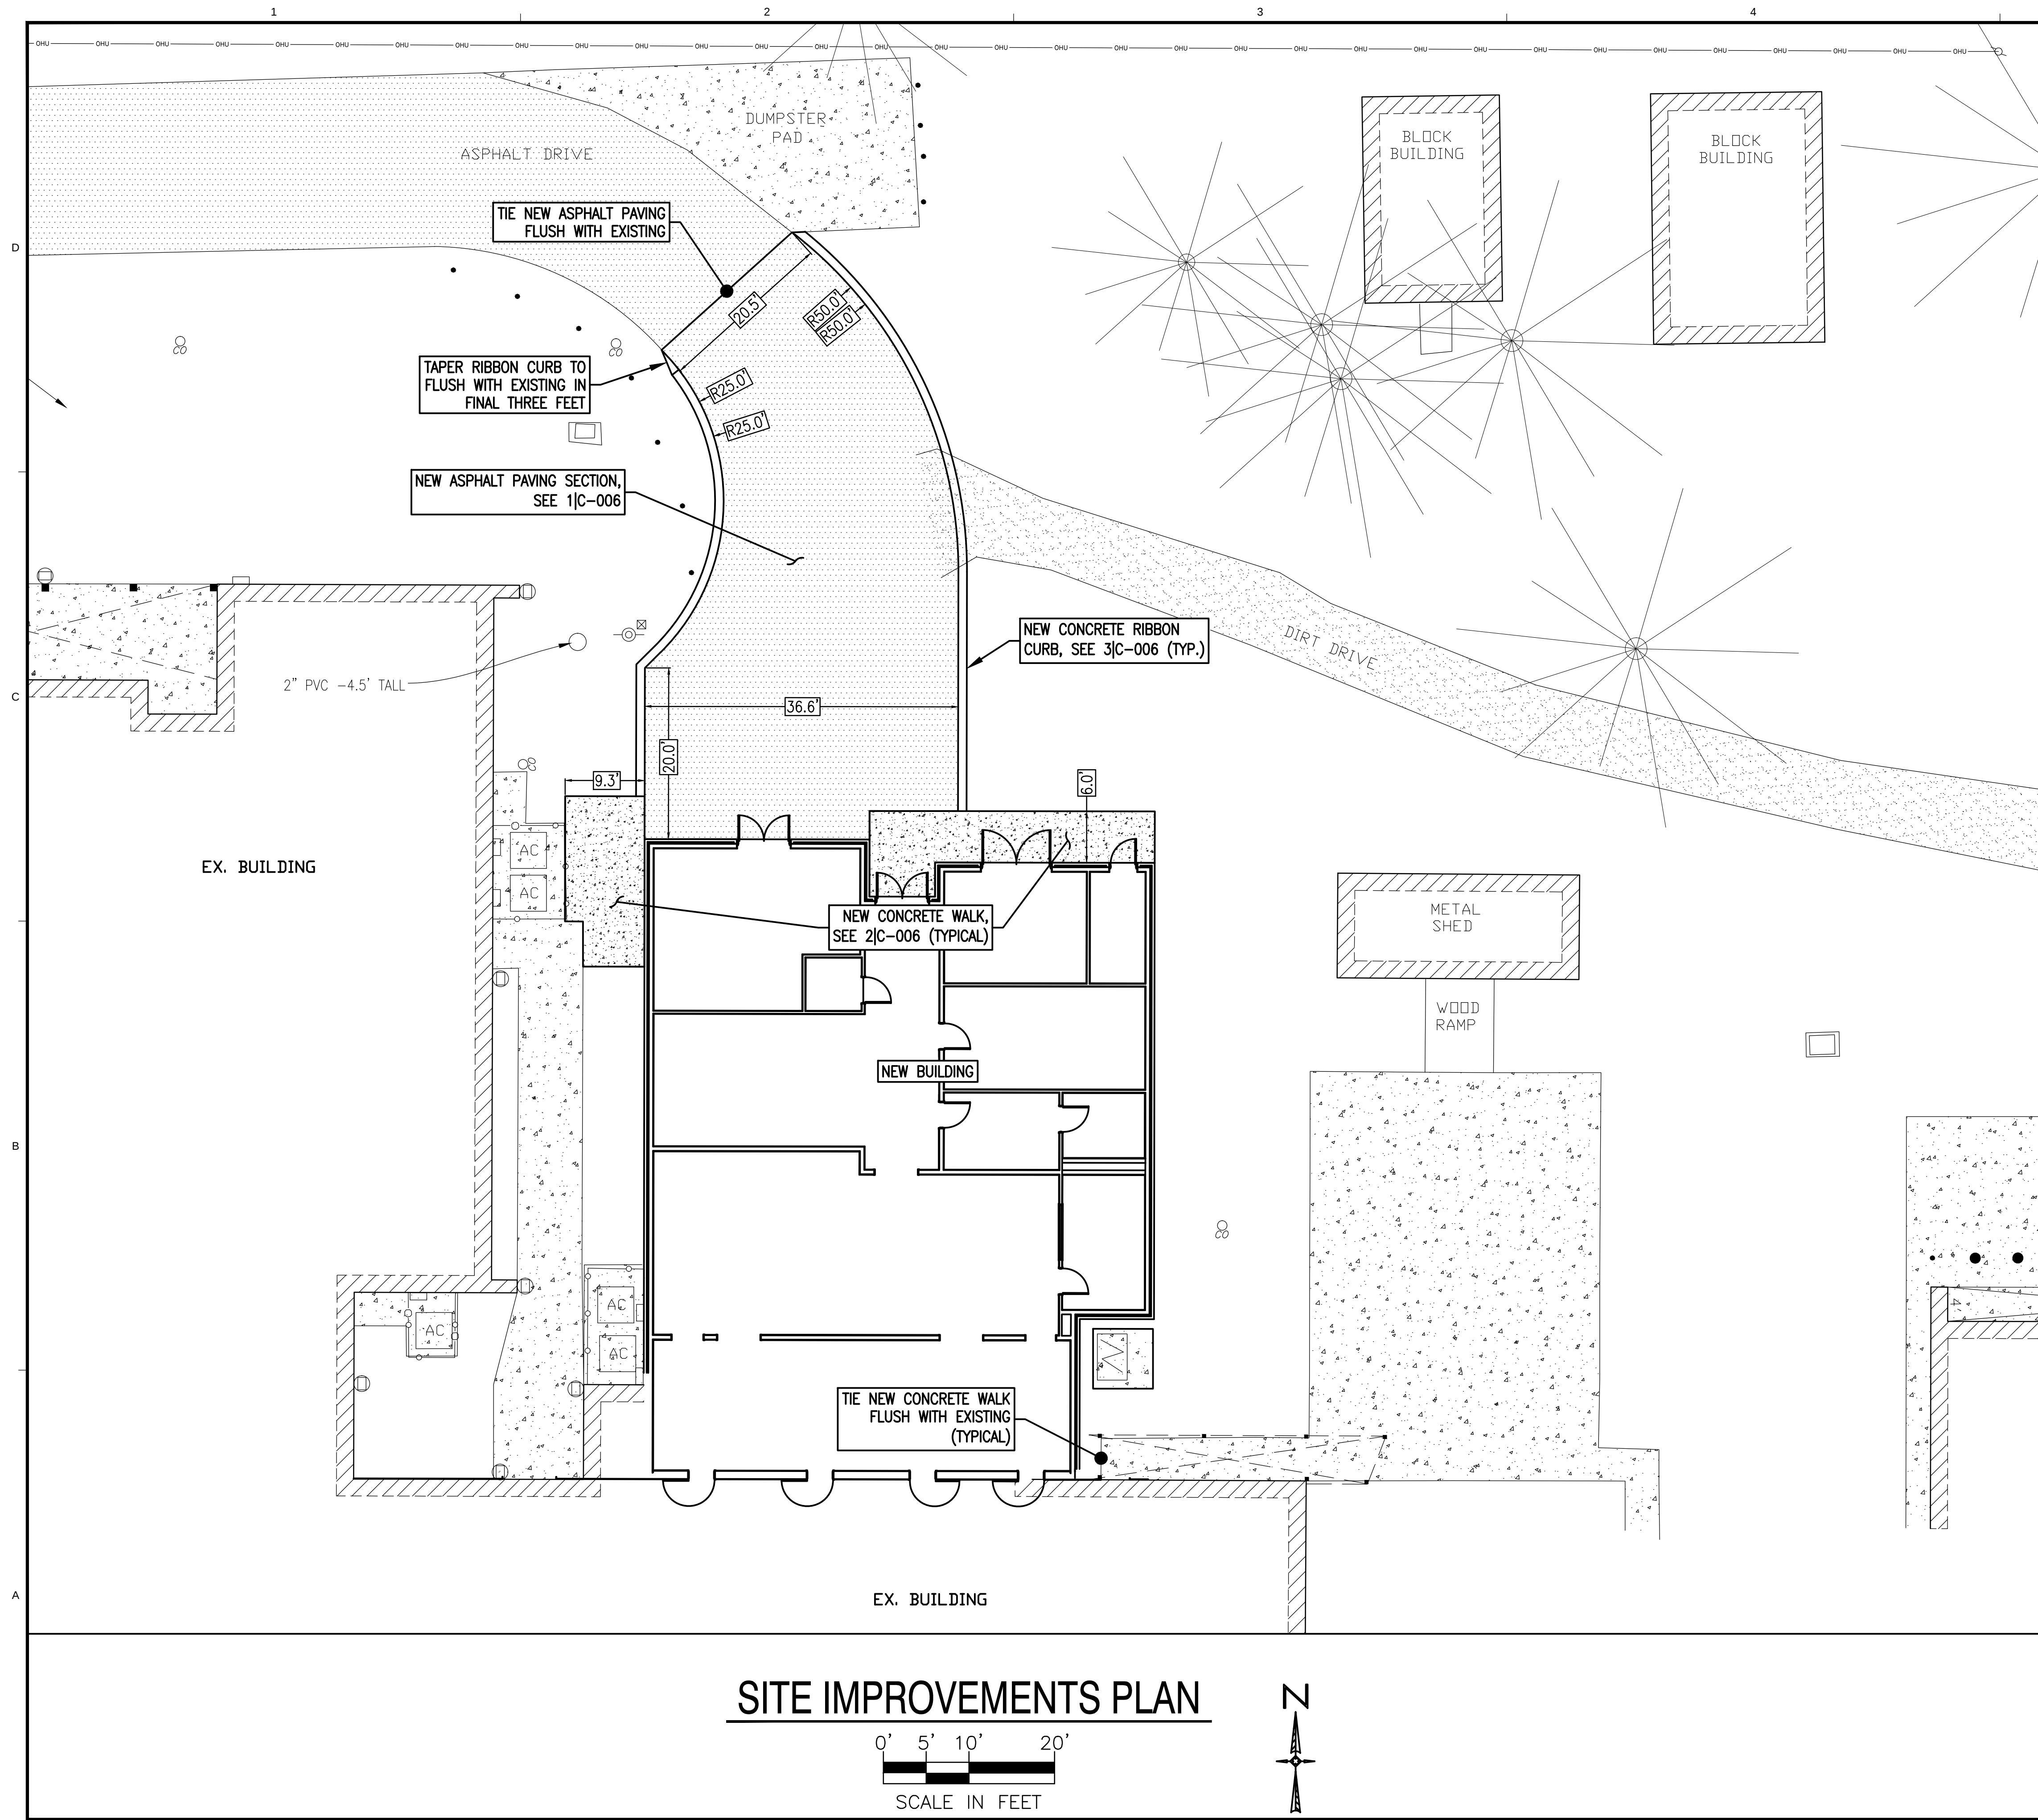

LEGEND

①DOWNSPOUT
 ②GREASE TRAP MANHOLE
 ACAIR CONDITIONING UNIT ON SLAB
 -③.....CONCRETE POLE – COMMUNICATIONS TOWER
 ●BOLLARD (SIZE VARIES)
 ■METAL POST FOR AWNING (SIZE VARIES)
 ⚡POWER POLE
 →GUY ANCHOR
 ☒TELEPHONE PEDESTAL
 ☆10" LIGHT POLE ON 12" CONCRETE BASE
 ○CLEAN OUT
 ⚡
 ○FIRE HYDRANT
 WWATER VALVE
 H+IGAS METER
 ————G———BURIED GAS LINE
 ————O———OVERHEAD UTILITIES
 ————○———CHAIN LINK FENCE
 NGVDNATIONAL GEODETIC VERTICAL DATUM
 FFEFINISHED FLOOR ELEVATION
 INVINVERT
 ELEVELEVATION
 LBLICENSED BUSINESS NUMBER
 FDOTFLORIDA DEPARTMENT OF TRANSPORTATION
 [Concrete texture symbol] DENOTES CONCRETE
 [Covered concrete texture symbol] DENOTES COVERED CONCRETE WALK
 *6"-5'INDICATES PINE TREE WITH DIAMETER AND RADIAL DRIFLINE DISTANCE

[illegible]

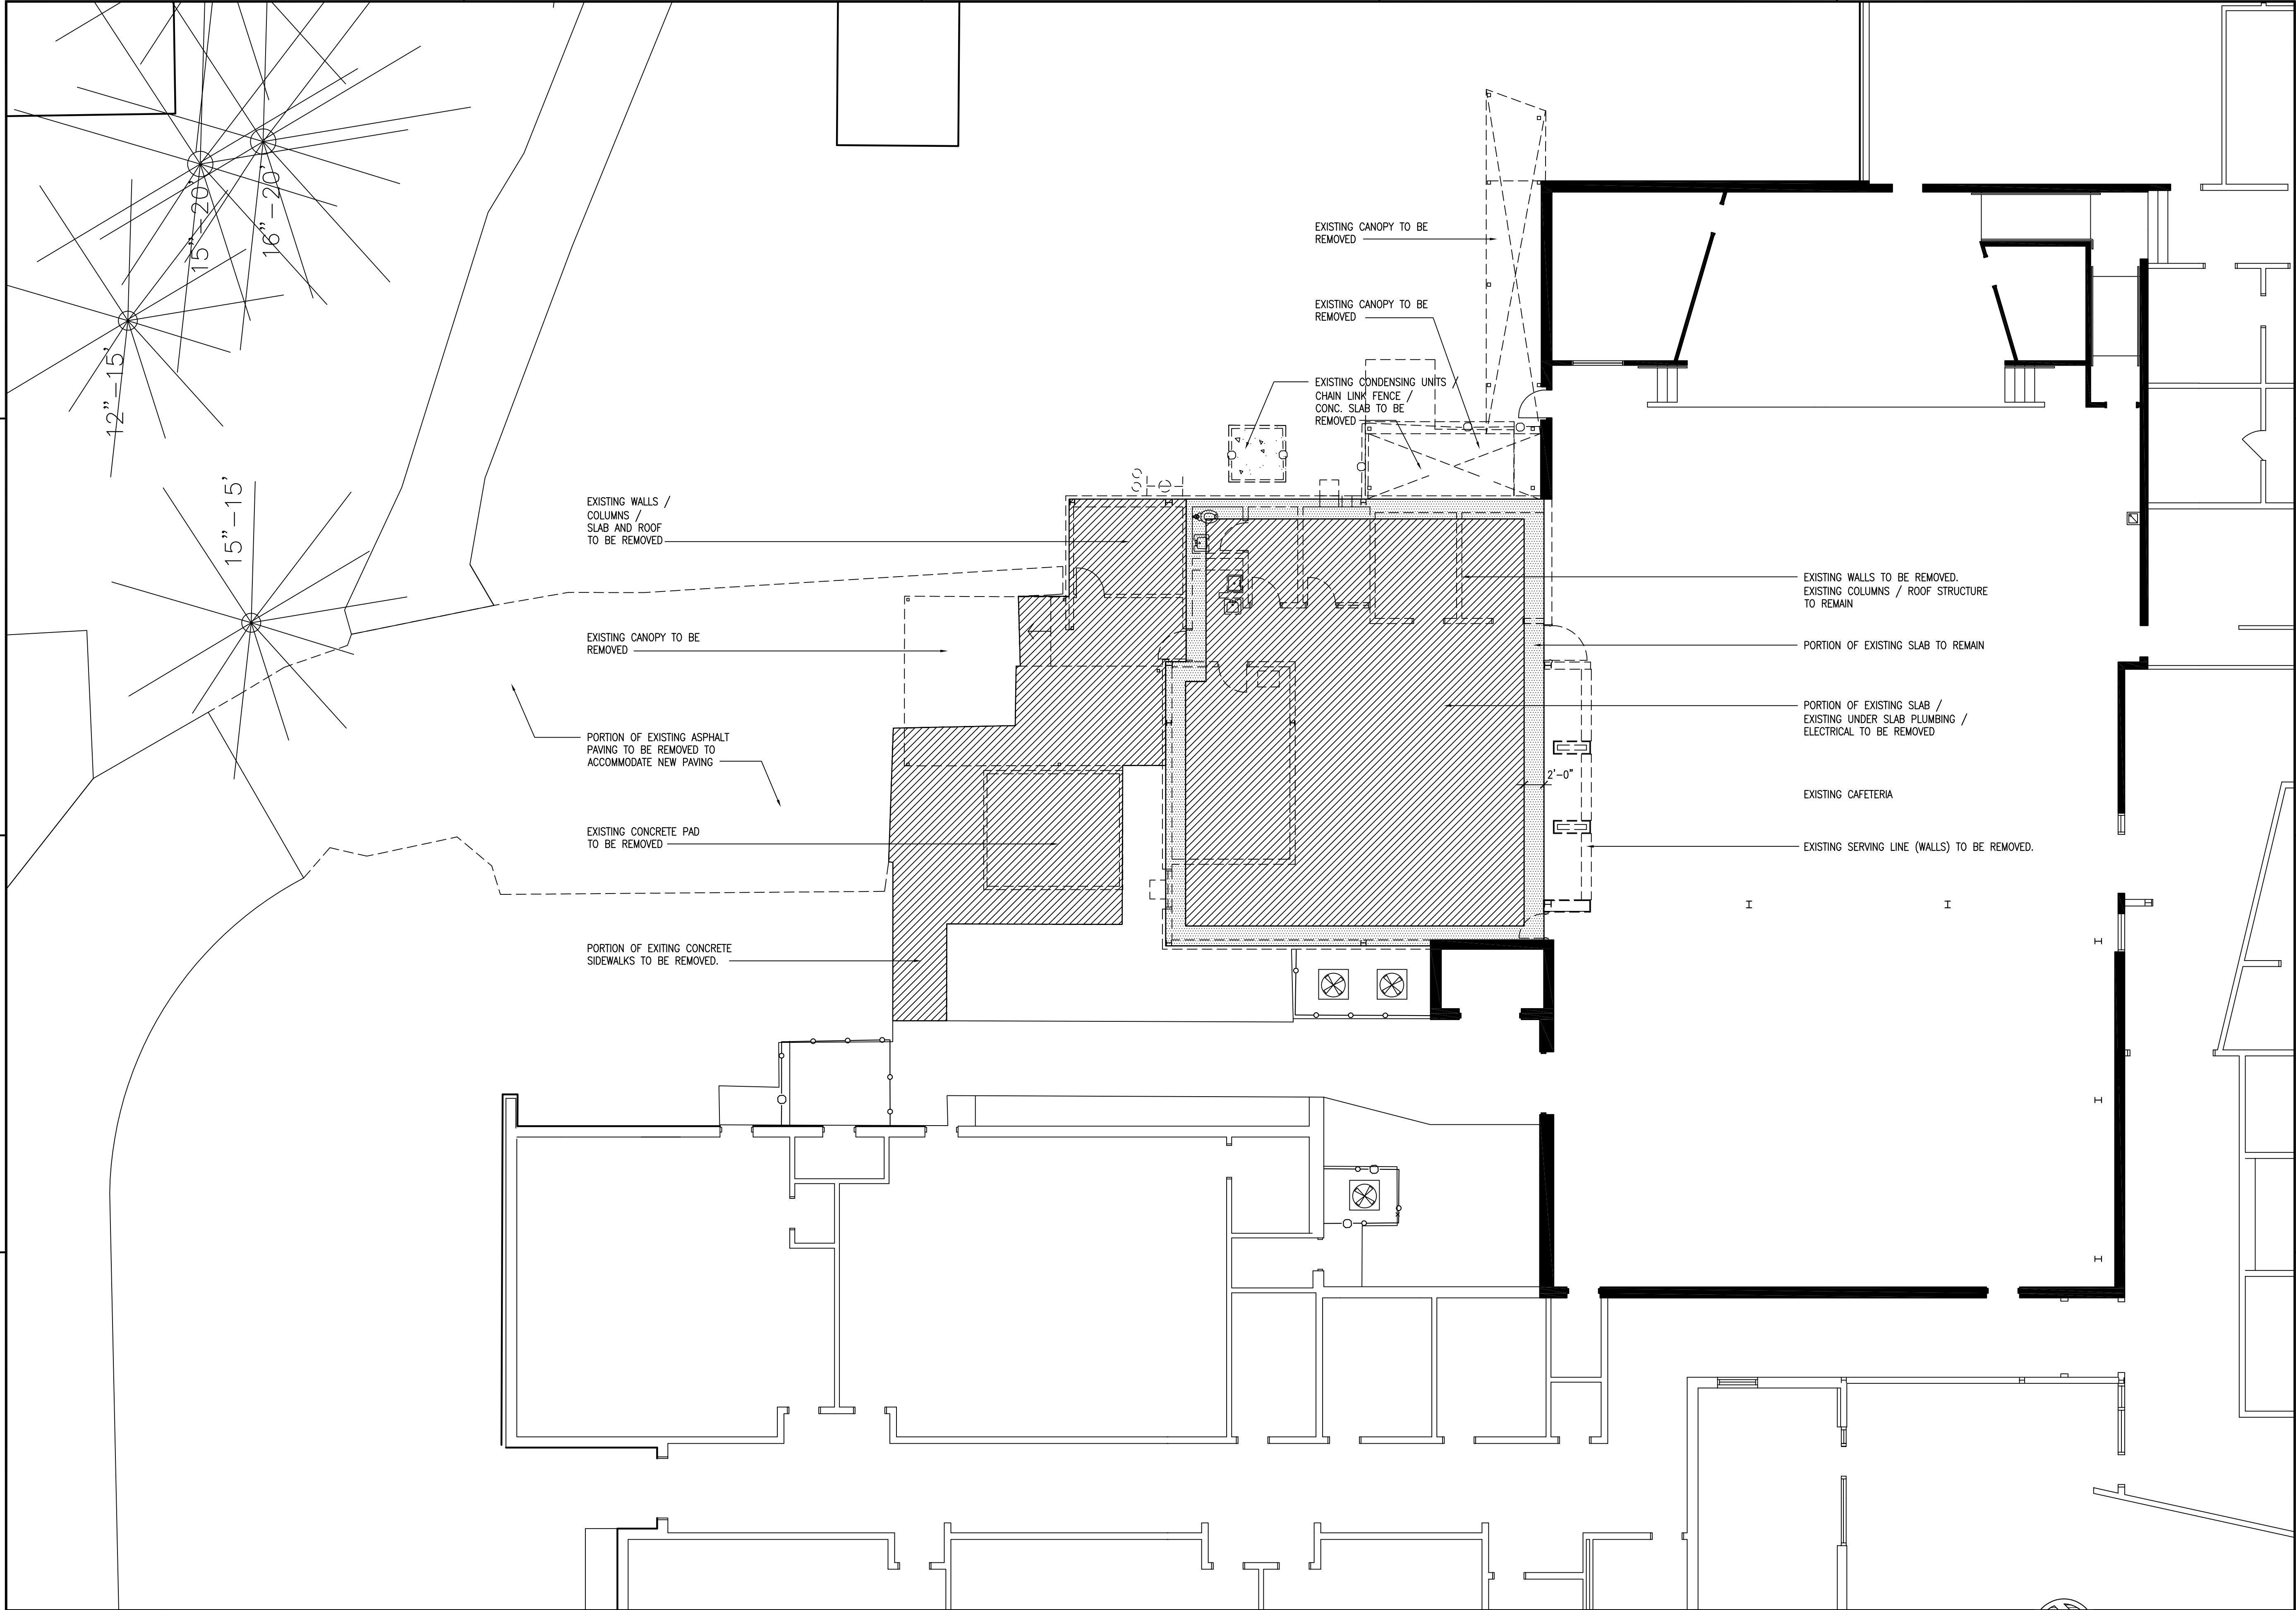

DAG ARCHITECTS INC.
40 S. PALAFOX PLACE - STE 201
PENSACOLA, FL 32502
TELEPHONE: 850-429-9004 FAX: 850-429-9005
AA-C000745

OWNERSHIP OF INSTRUMENTS OF SERVICE
ALL REPORTS, PLANS, SPECIFICATIONS, COMPUTER FILES, FIELD DATA, NOTES AND OTHER DOCUMENTS AND INSTRUMENTS PREPARED BY THE CONSULTANT AS INSTRUMENTS OF SERVICE SHALL REMAIN THE PROPERTY OF THE CONSULTANT. THE CONSULTANT SHALL RETAIN ALL COMMON LAW, STATUTORY AND OTHER RESERVED RIGHTS, INCLUDING THE COPYRIGHT THERETO.

PHASE II
REVIEW DOCUMENTS

King Middle School
Kitchen Renovation /
Addition

Revision

Date:	No.	Description:
-	-	-
-	-	-
-	-	-
-	-	-
-	-	-
-	-	-
-	-	-
-	-	-
-	-	-


Drawn By: OEG
Checked By: OEG

Date: 07-15-14

Project No.: 14017

Drawing Title:
DEMOLITION FLOOR PLAN

Drawing No.:
D101

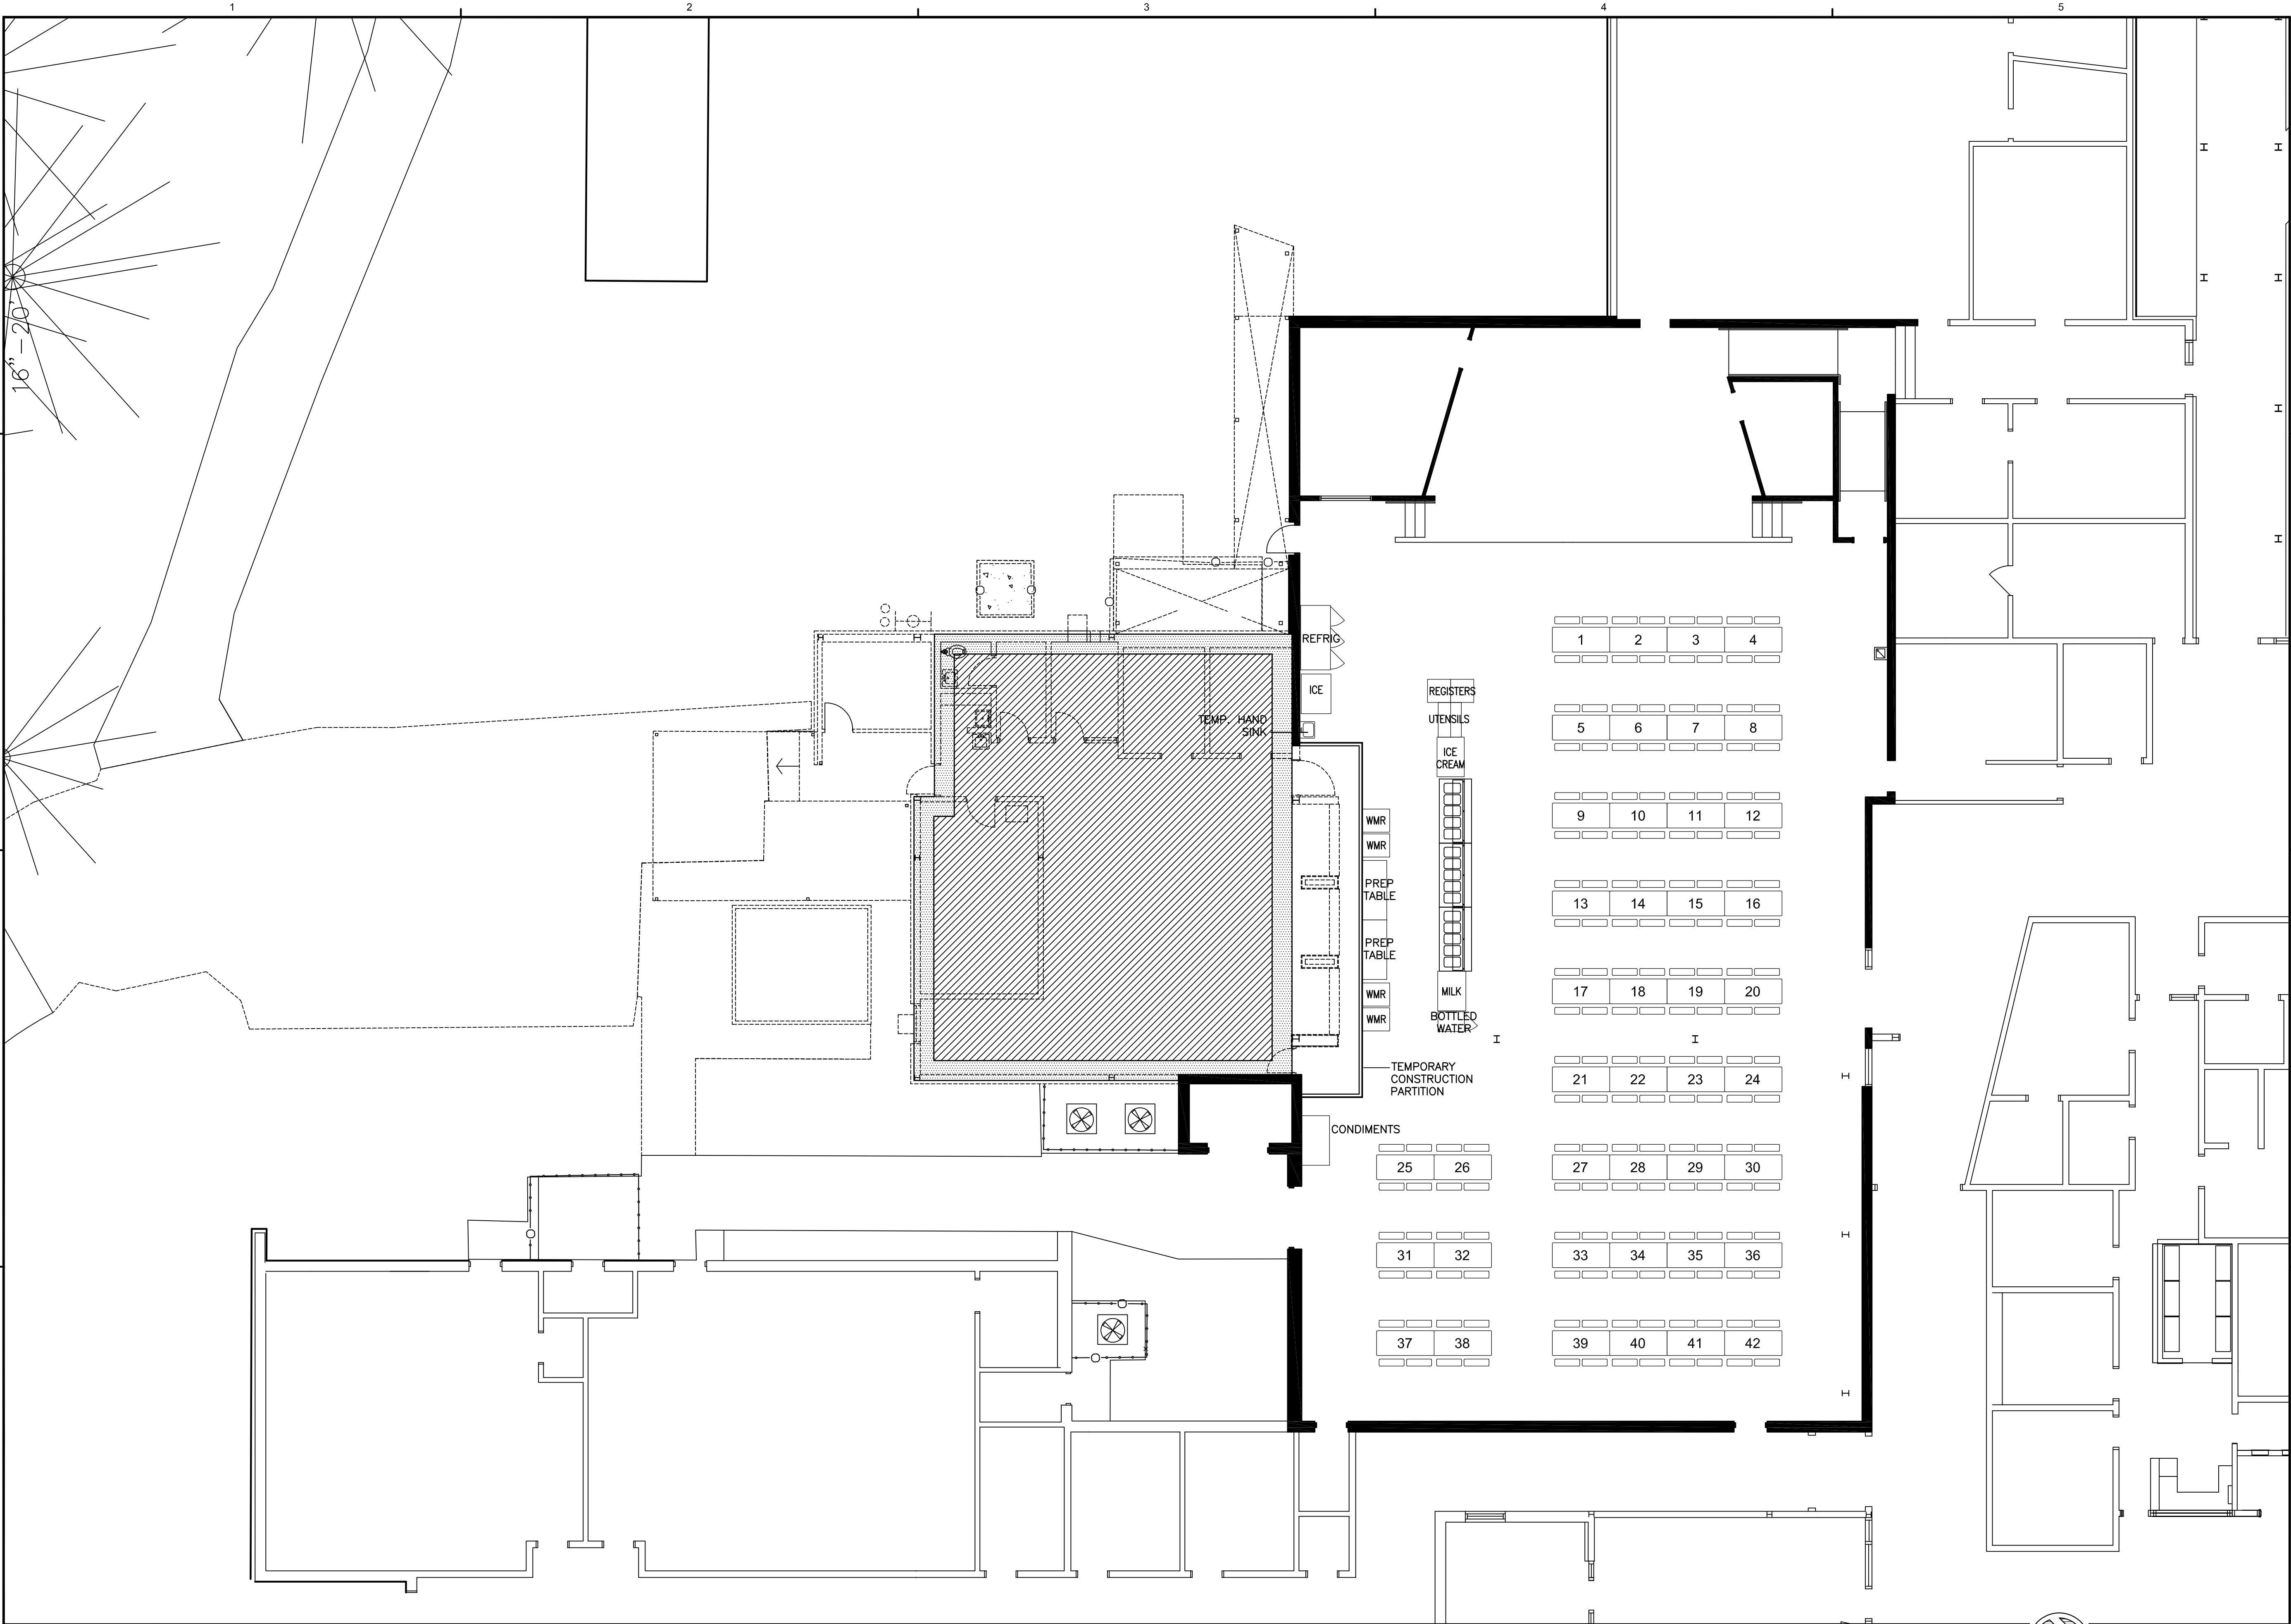



DAG ARCHITECTS INC.
40 S. PALAFOX PLACE - STE 201
PENSACOLA, FL 32502
TELEPHONE: 850-429-9004 FAX: 850-429-9005
AA-C000745

OWNERSHIP OF INSTRUMENTS OF SERVICE
ALL REPORTS, PLANS, SPECIFICATIONS, COMPUTER FILES, FIELD DATA, NOTES AND OTHER DOCUMENTS AND INSTRUMENTS PREPARED BY THE CONSULTANT AS INSTRUMENTS OF SERVICE SHALL REMAIN THE PROPERTY OF THE CONSULTANT. THE CONSULTANT SHALL RETAIN ALL COMMON LAW, STATUTORY AND OTHER RESERVED RIGHTS, INCLUDING THE COPYRIGHT THERE TO.

PHASE II
REVIEW DOCUMENTS

King Middle School
Kitchen Renovation /
Addition

Revision		
Date:	No.	Description:
-	-	-
-	-	-
-	-	-
-	-	-
-	-	-
-	-	-
-	-	-
-	-	-
-	-	-
-	-	-


Drawn By: WSB
Checked By: OEG

Date: 07-15-14

Project No.: 14017

Drawing Title:
TEMPORARY SERVING LINE
LAYOUT

Drawing No.: D101.1

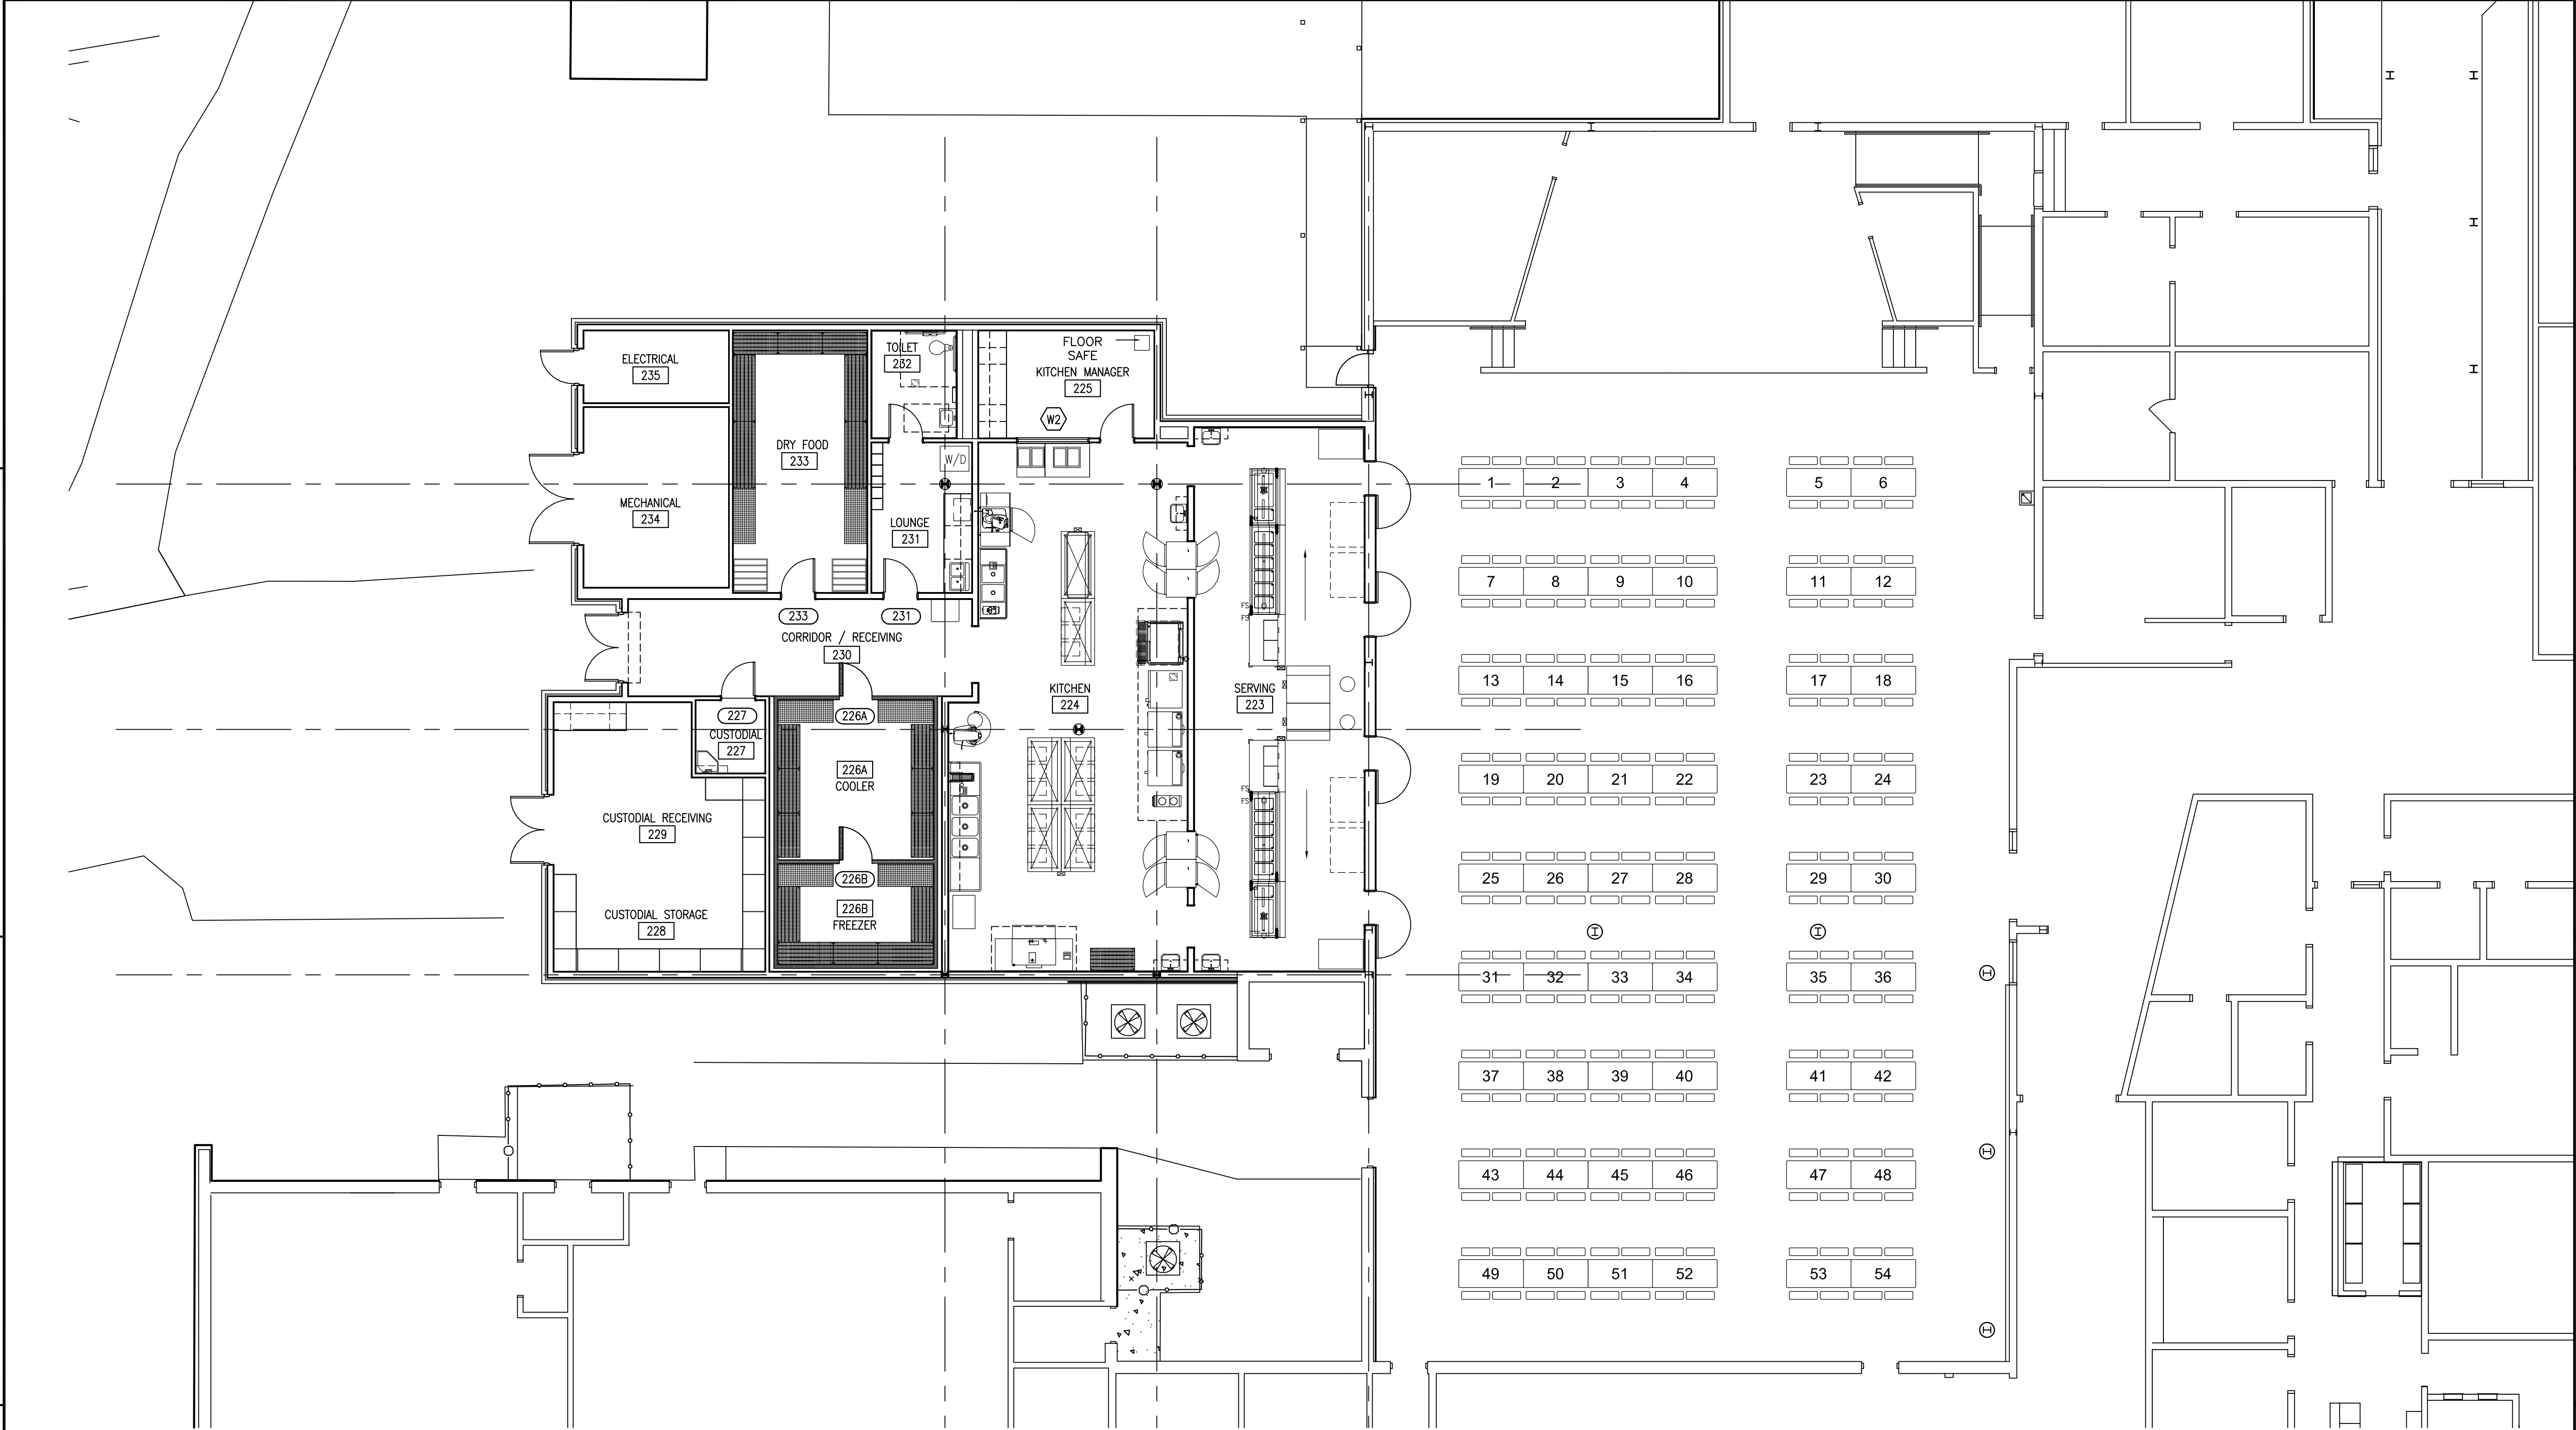

A1

FLOOR PLAN

NORTH

A4

GENERAL NOTES

- GENERAL NOTES:
1. REFER TO SHEET A101.1 FOR FLOOR DRAIN, FLOOR SINK LOCATIONS.
 2. REFER TO SHEET A101.3 FOR FOOD SERVICE EQUIPMENT SCHEDULE.
 3. ALL TILE CORNERS IN KITCHEN AND SERVING AREAS TO RECEIVE 2" STAINLESS STEEL CORNER GUARDS FROM TOP OF BASE TO CEILING OR TOP OF OPENING.

- EXISTING WALL TO REMAIN
- CONCRETE MASONRY UNIT WALL, 8" / BRICK VENEER
- CONCRETE MASONRY UNIT WALL, 8" (UNLESS NOTED OTHERWISE)
- 4" INSULATED METAL COOLER / FREEZER PANELS
- PARTITION TYPE TAG
NOTE: ALL PARTITIONS ARE TYPE 1 UNLESS OTHERWISE NOTED

A5

SYMBOLS / LEGEND

DAG ARCHITECTS INC.
40 S. PALAFOX PLACE - STE 201
PENSACOLA, FL 32502
TELEPHONE: 850-429-9004 FAX: 850-429-9005
AA-C000745

OWNERSHIP OF INSTRUMENTS OF SERVICE
ALL REPORTS, PLANS, SPECIFICATIONS, COMPUTER FILES, FIELD DATA, NOTES AND OTHER DOCUMENTS AND INSTRUMENTS PREPARED BY THE CONSULTANT AS INSTRUMENTS OF SERVICE SHALL REMAIN THE PROPERTY OF THE CONSULTANT. THE CONSULTANT SHALL RETAIN ALL COMMON LAW, STATUTORY AND OTHER RESERVED RIGHTS, INCLUDING THE COPYRIGHT THERETO.

PHASE II

REVIEW DOCUMENTS

King Middle School

Kitchen Renovation /

Addition

Revision		
Date:	No.	Description:
-	-	-
-	-	-
-	-	-
-	-	-
-	-	-
-	-	-
-	-	-
-	-	-
-	-	-

Drawn By: OEG

Checked By: OEG

Date:

07-15-14

Project No.:


14017

Drawing Title:

FLOOR PLAN

Drawing No.:

A101

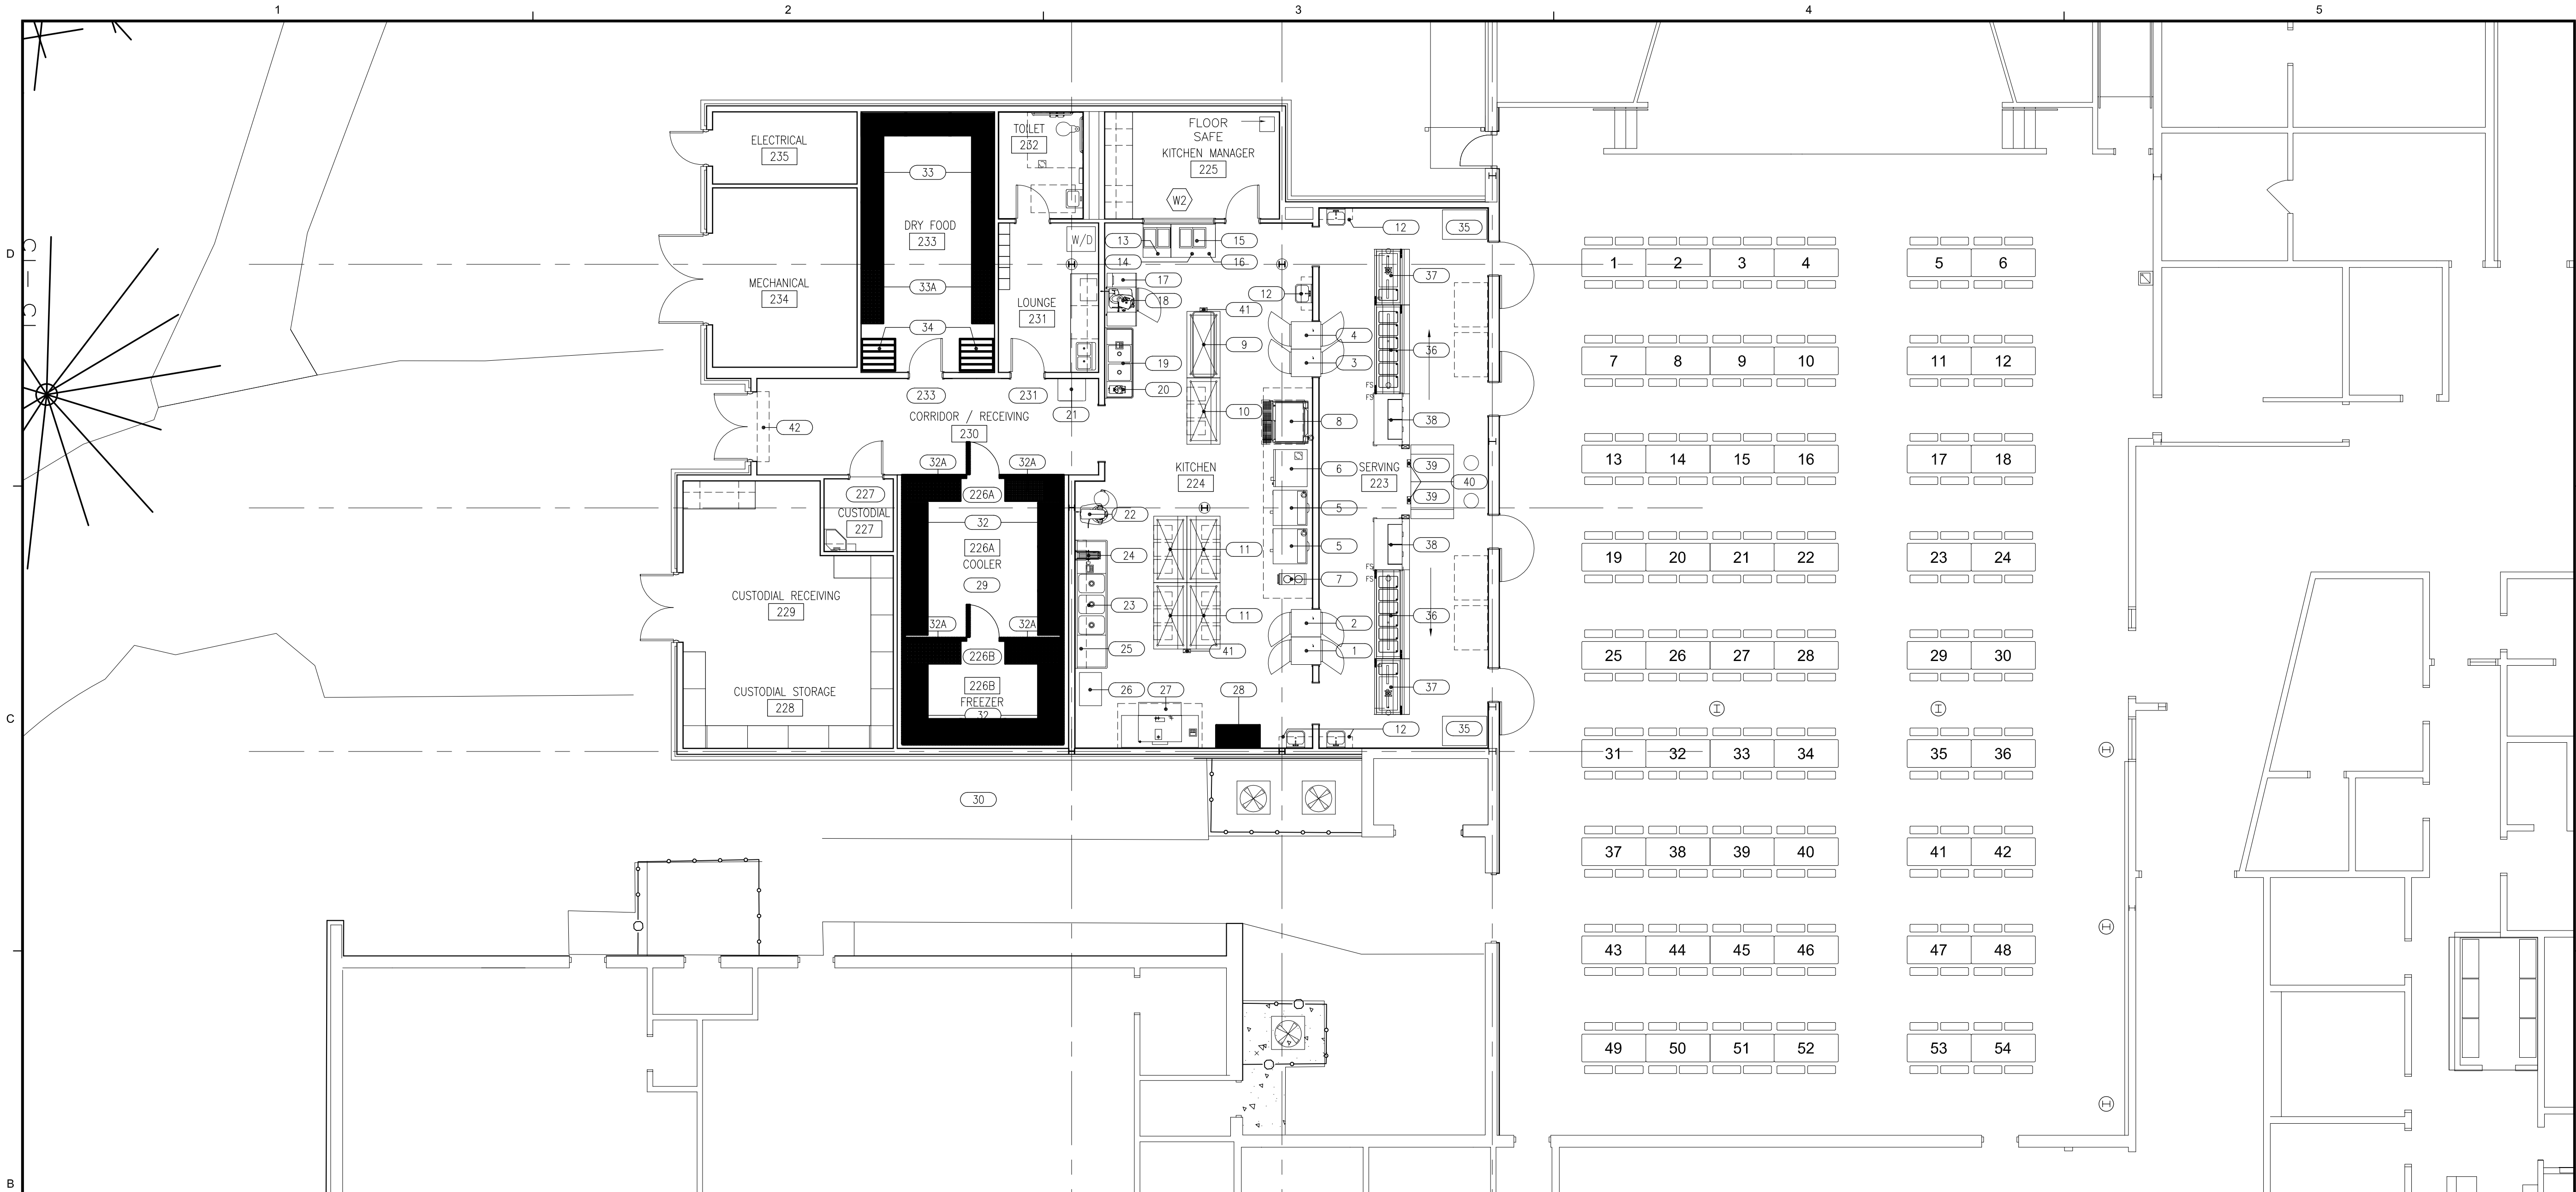

B1

EQUIPMENT SCHEDULE PLAN

SCALE: 1/8"=1'-0"

EQUIPMENT SCHEDULE									
ITEM NO	QTY	EQUIPMENT CATEGORY	MANUFACTURER	MODEL NUMBER	ITEM NO	QTY	EQUIPMENT CATEGORY	MANUFACTURER	MODEL NUMBER
1	1	CABINET, REFRIGERATED, PASS-THRU	TRAULSEN	RHT132WPUT-HHS	24	1	HOSE REEL	T&S BRASS	B7232-01
2	1	CABINET, HEATED, PASS-THRU	TRAULSEN	RHF132WP-HHS	25	2	SHELVING (WALL MOUNTED)	ADVANCE TABCO	WS-12-60
3	1	CABINET, REFRIGERATED, PASS-THRU	TRAULSEN	RHT132WPUT-HHS	26	1	UTILITY CART	ADVANCE TABCO	UCS-1
4	1	CABINET, HEATED, PASS-THRU	TRAULSEN	RHF132WP-HHS	27	1	UTENSIL WASHER	HOBART	UW50-12VFC
5	4	CONVECTION OVEN	HOBART	HEC5D+BUILDUP	28	4	PLASTIC WITH METAL FRAME SHELVING	METRO	MQ2448G
6	1	COMBI OVEN	HOBART	CE10FD-2	29	1	WALK IN COMBINATION COOLER / FREEZER (BOX ONLY)	THERMO-KOOL	Q12385-25
7	1	ELECTRIC EXPANDO RANGE (PROVIDED BY OWNER)	VULCAN	EV12-2FP-480	30	1	OUTDOOR AIR COOLER / FREEZER REFRIGERATION SYSTEM	RDT	ZS1-2
8	1	TILTING SKILLET, ELECTRIC	VULCAN	VE40	31		NOT USED	RDT	
9	1	SS WORK TABLE (36X72) W/ POT RACK	DUKE MANUFACTURING	314S-3672	32	10	SHELVING (FOR COOLER / FREEZER)		
10	1	SS WORKTABLE (36X72) W/ DRAWERS / O.H.SHELF	DUKE MANUFACTURING	314S-3672	32A	4	DUNNAGE RACKS (FOR COOLER / FREEZER)		
11	4	SS WORKTABLE (36X72) W/ DRAWERS	DUKE MANUFACTURING	314S-3672	33	8	SHELVING (FOR DRY FOOD STORAGE)		
12	4	WALL MOUNTED SHELF (12" WIDE X 3' LONG)	ADVANCE TABCO	WS-12-36	33A	2	DUNNAGE RACKS (FOR DRY FOOD STORAGE)		
13	1	REFRIGERATED COLD FOOD TABLE	COLORPOINT / LOW TEMP	36-CFMA-EB	34	2	CAN RACKS	SPG INTERNATIONAL	4H1593
14	1	WORKTABLE (36X48) W/ DRAWER	DUKE MANUFACTURING	314S-3648	35	2	REFRIGERATED SELF SERVICE CASE	STRUCTURAL CONCEPTS	C037R
15	2	HOT FOOD WELL	APW WYOTT	W-3VI	36	2	HOT FOOD TABLE (ENCLOSED BASE)	COLORPOINT / LOW TEMP	EF6-CPA
16	1	PORTABLE FOOD GUARD	VOLLRATH	MB98721	37	2	REFRIGERATED COLD PAN (ENCLOSED BASE)	COLORPOINT / LOW TEMP	CPT-61-RA
17	1	BLAST CHILLER	TRAULSEN	TBC5-50-LP	38	2	MILK COOLER, DISPENSER, PACKAGE MILK	COLORPOINT / LOW TEMP	BFD 12
18	1	MEAT SLICER	HOBART	HS8-1	39	2	CASHIER STAND	COLORPOINT / LOW TEMP	50-CSE
19	1	TWO (2) COMPARTMENT SINK	ADVANCE TABCO	94-62-36-18RL	40	2	STAINLESS STEEL CHASES	COLORPOINT / LOW TEMP	CUSTOM
20	1	FOOD PROCESSOR	BERKEL	M2000-5	41	2	ELECTRICAL CHASES	COLORPOINT / LOW TEMP	CUSTOM
21	1	ICE CUBER	ICE-O-MATIC	ICE0400HA	42	1	AIR CURTAIN	MARS AIR SYSTEMS	LPN272-1UA-0B
22	1	MIXER, PLANETARY	HOBART	HL300-1STD					
23	1	THREE (3) COMPARTMENT SINK	ADVANCE TABCO	94-83-60-36RL					

A1

EQUIPMENT SCHEDULE

SCALE: N/A



DAG ARCHITECTS INC.
40 S. PALAFOX PLACE - STE 201
PENSACOLA, FL 32502
TELEPHONE: 850-429-9004 FAX: 850-429-9005
AA-C000745

OWNERSHIP OF INSTRUMENTS OF SERVICE
ALL REPORTS, PLANS, SPECIFICATIONS, COMPUTER FILES, FIELD DATA, NOTES AND OTHER DOCUMENTS AND INSTRUMENTS PREPARED BY THE CONSULTANT AS INSTRUMENTS OF SERVICE SHALL REMAIN THE PROPERTY OF THE CONSULTANT. THE CONSULTANT SHALL RETAIN ALL COMMON LAW, STATUTORY AND OTHER RESERVED RIGHTS, INCLUDING THE COPYRIGHT THERE TO.

PHASE II
REVIEW DOCUMENTS

King Middle School
Kitchen Renovation /
Addition

Revision		
Date:	No.	Description:
-	-	-
-	-	-
-	-	-
-	-	-
-	-	-
-	-	-
-	-	-
-	-	-


Drawn By: OEG
Checked By: OEG

Date: 07-15-14

Project No.: 14017

Drawing Title:
KITCHEN EQUIPMENT PLAN /
SCHEDULE

Drawing No.: A101.3

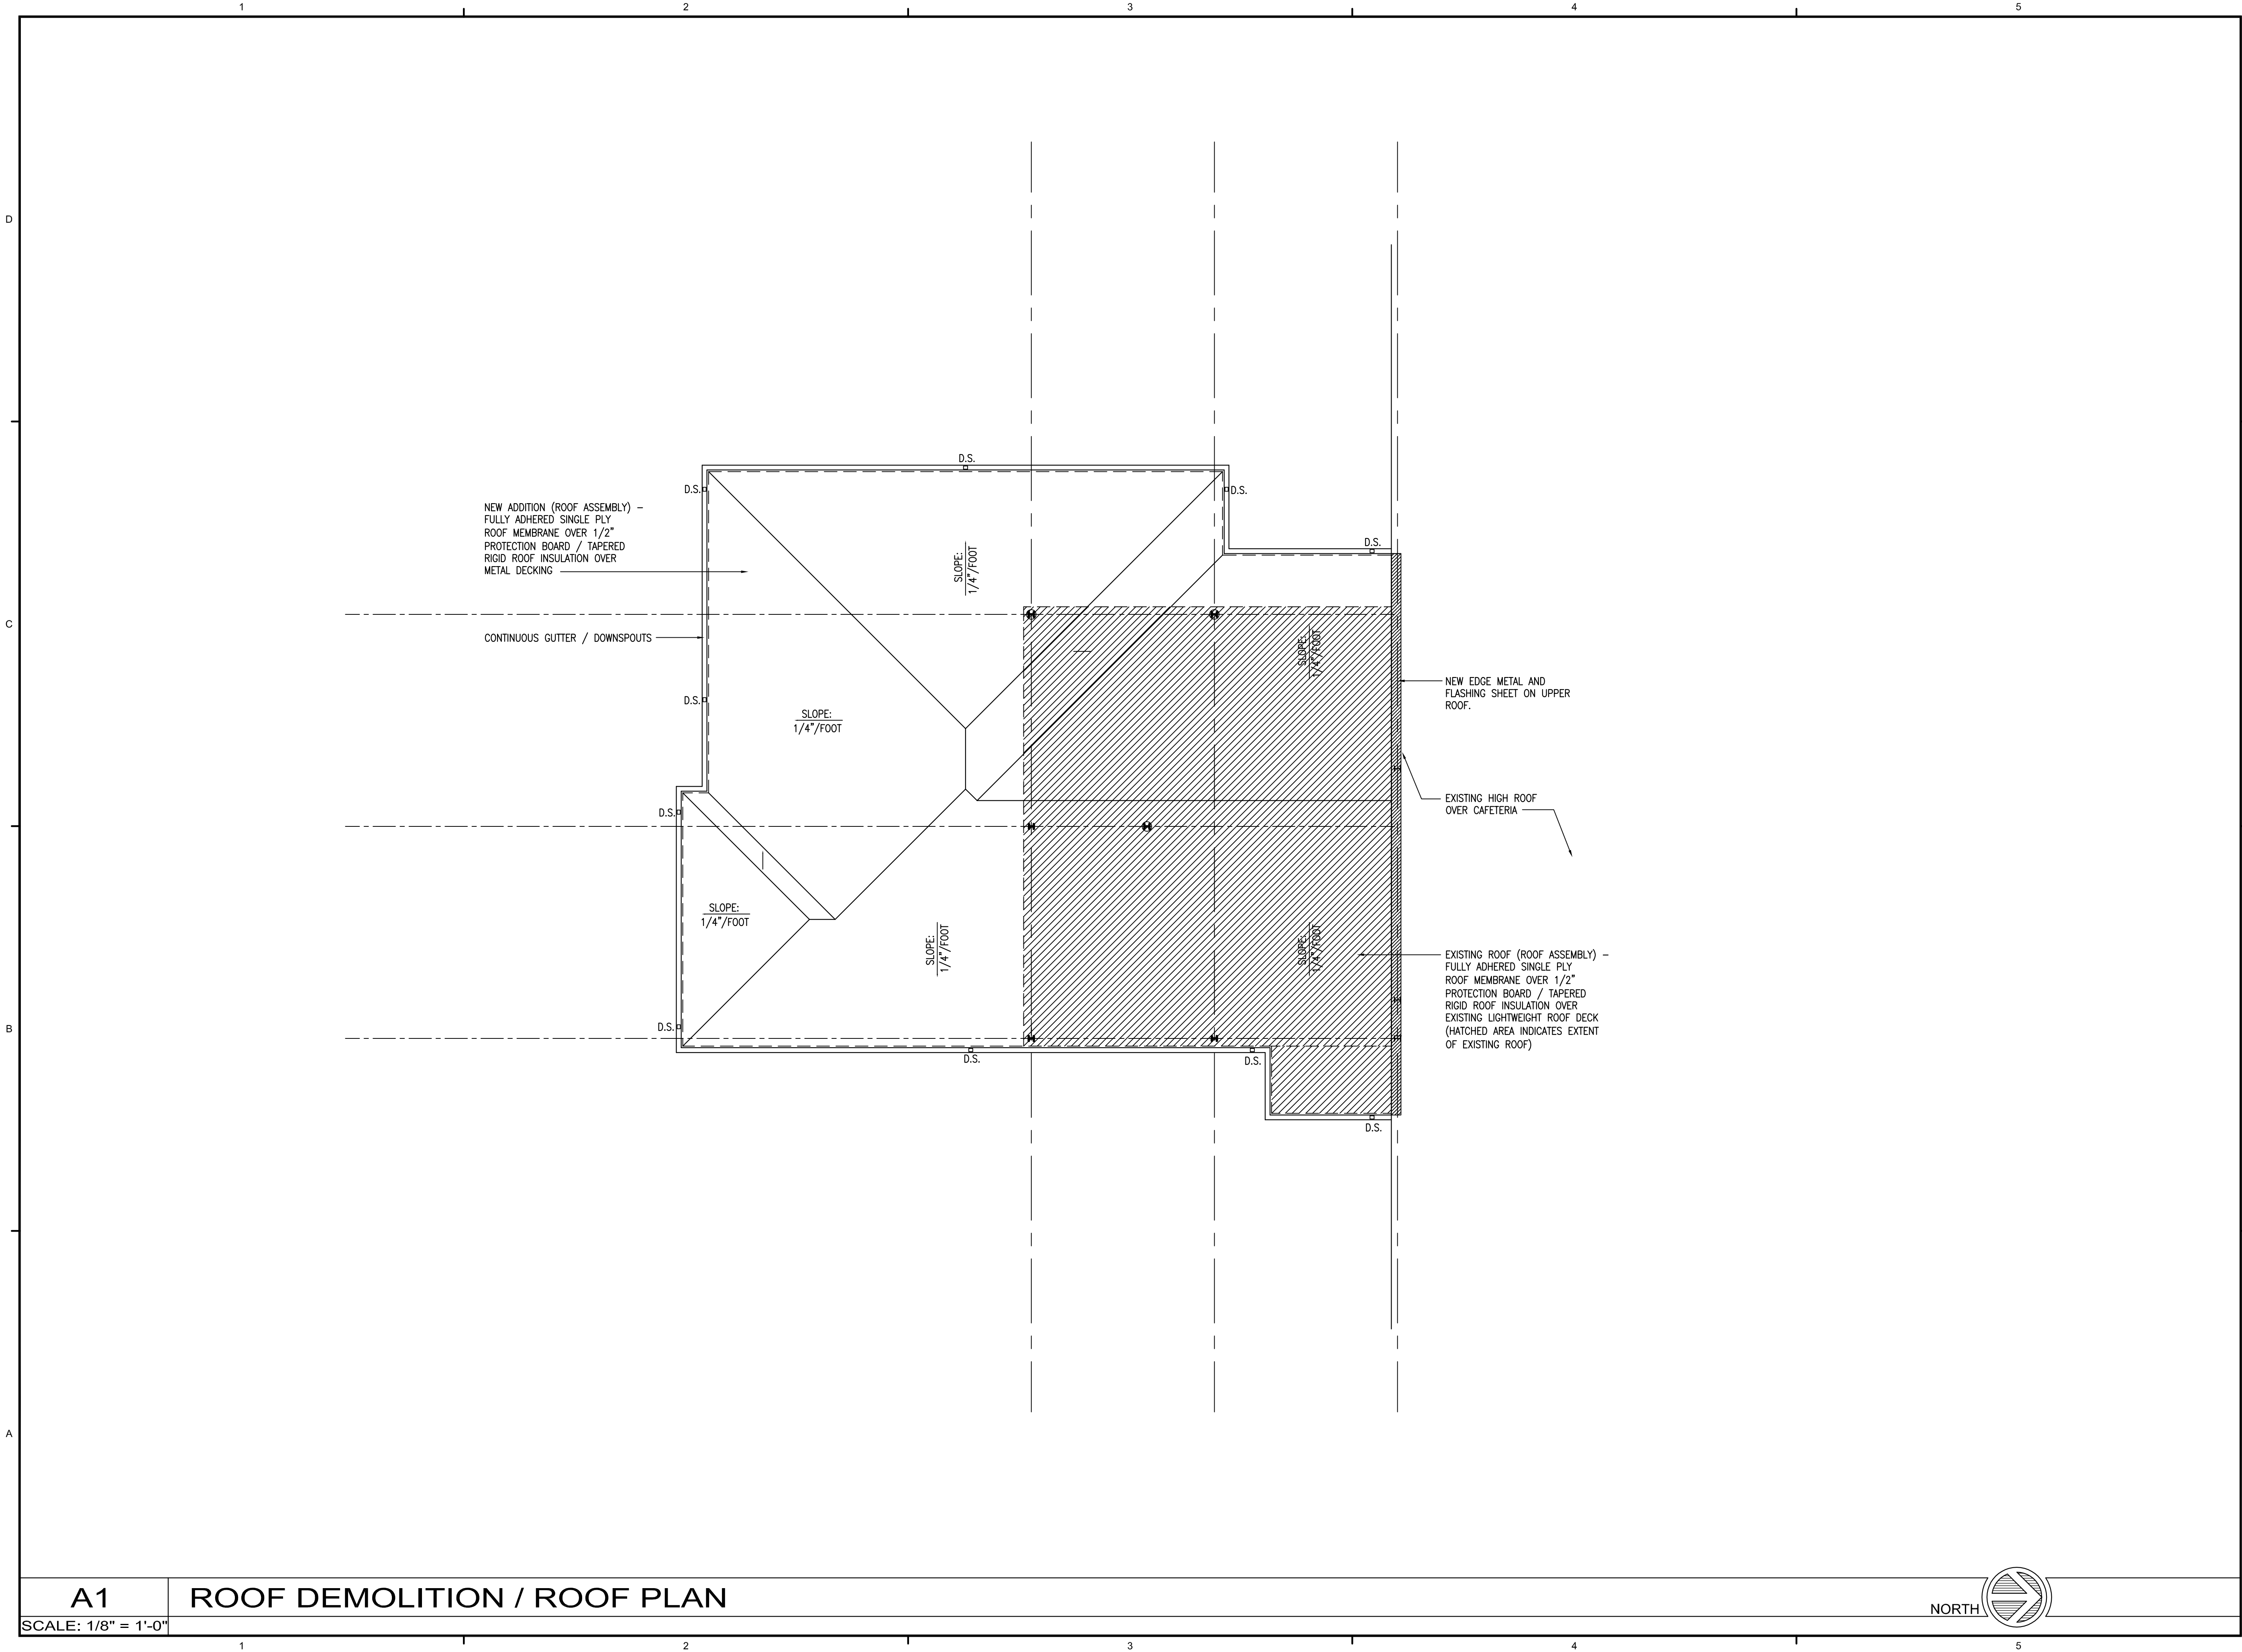



DAG ARCHITECTS INC.
40 S. PALAFOX PLACE - STE 201
PENSACOLA, FL 32502
TELEPHONE: 850-429-9004 FAX: 850-429-9005
AA-C000745

OWNERSHIP OF INSTRUMENTS OF SERVICE
ALL REPORTS, PLANS, SPECIFICATIONS, COMPUTER FILES, FIELD DATA, NOTES AND OTHER DOCUMENTS AND INSTRUMENTS PREPARED BY THE CONSULTANT AS INSTRUMENTS OF SERVICE SHALL REMAIN THE PROPERTY OF THE CONSULTANT. THE CONSULTANT SHALL RETAIN ALL COMMON LAW, STATUTORY AND OTHER RESERVED RIGHTS, INCLUDING THE COPYRIGHT THERE TO.

PHASE II
REVIEW DOCUMENTS

King Middle School
Kitchen Renovation /
Addition

Revision		
Date:	No.	Description:
-	-	-
-	-	-
-	-	-
-	-	-
-	-	-
-	-	-
-	-	-
-	-	-
-	-	-

Drawn By: OEG


Checked By: OEG

Date: 07-15-14


Project No.: 14017

Drawing Title:
ROOF PLAN


Drawing No.: A102

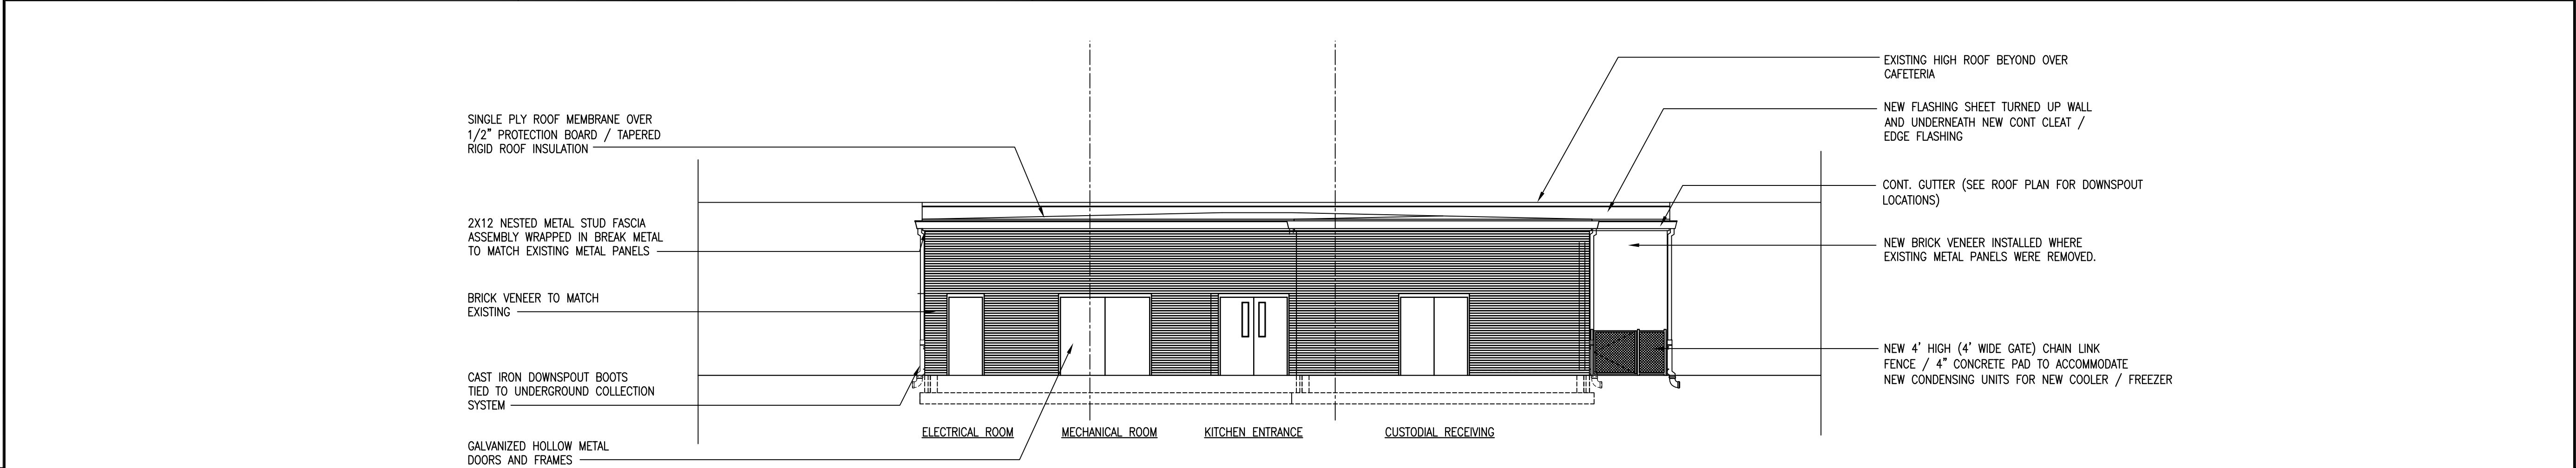

C1 NORTH ELEVATION
SCALE: 1/8"=1'-0"

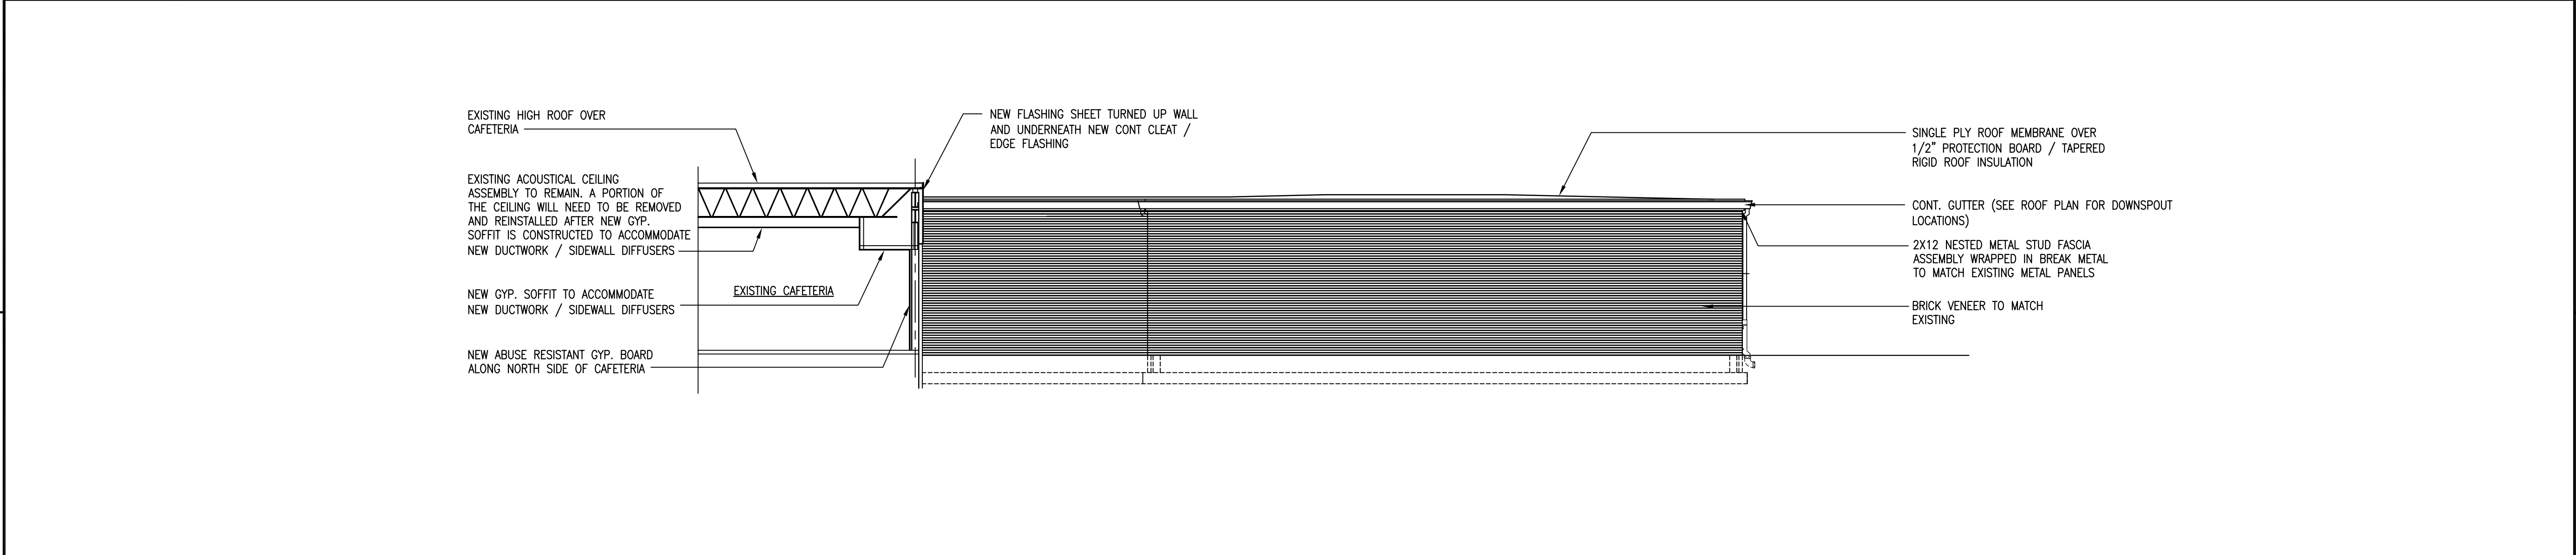

B1 EAST ELEVATION
SCALE: 1/8"=1'-0"

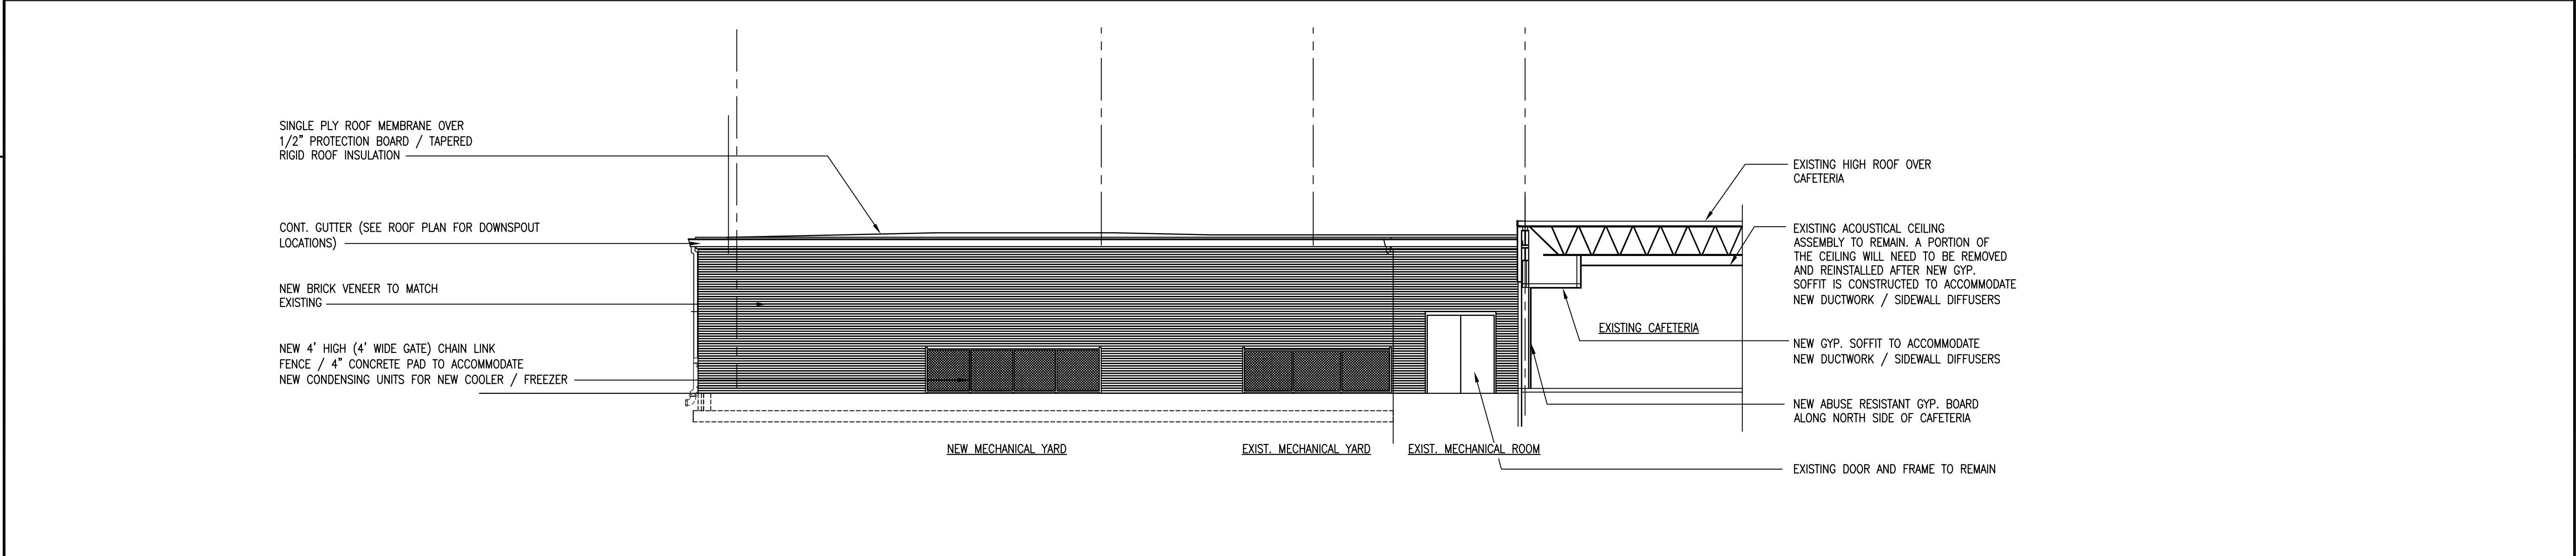

A1 WEST ELEVATION
SCALE: 1/8"=1'-0"



DAG ARCHITECTS INC.
40 S. PALAFOX PLACE - STE 201
PENSACOLA, FL 32502
TELEPHONE: 850-429-9004 FAX: 850-429-9005
AA-C000745

OWNERSHIP OF INSTRUMENTS OF SERVICE
ALL REPORTS, PLANS, SPECIFICATIONS, COMPUTER FILES, FIELD DATA, NOTES AND OTHER DOCUMENTS AND INSTRUMENTS PREPARED BY THE CONSULTANT AS INSTRUMENTS OF SERVICE SHALL REMAIN THE PROPERTY OF THE CONSULTANT. THE CONSULTANT SHALL RETAIN ALL COMMON LAW, STATUTORY AND OTHER RESERVED RIGHTS, INCLUDING THE COPYRIGHT THERE TO.

PHASE II
REVIEW DOCUMENTS

King Middle School
Kitchen Renovation /
Addition

Revision		
Date:	No.	Description:
-	-	-
-	-	-
-	-	-
-	-	-
-	-	-
-	-	-
-	-	-
-	-	-
-	-	-


Drawn By: WSB
Checked By: OEG

Date: 07-15-14

Project No.: 14017

Drawing Title:
EXTERIOR ELEVATIONS


Drawing No.: A201

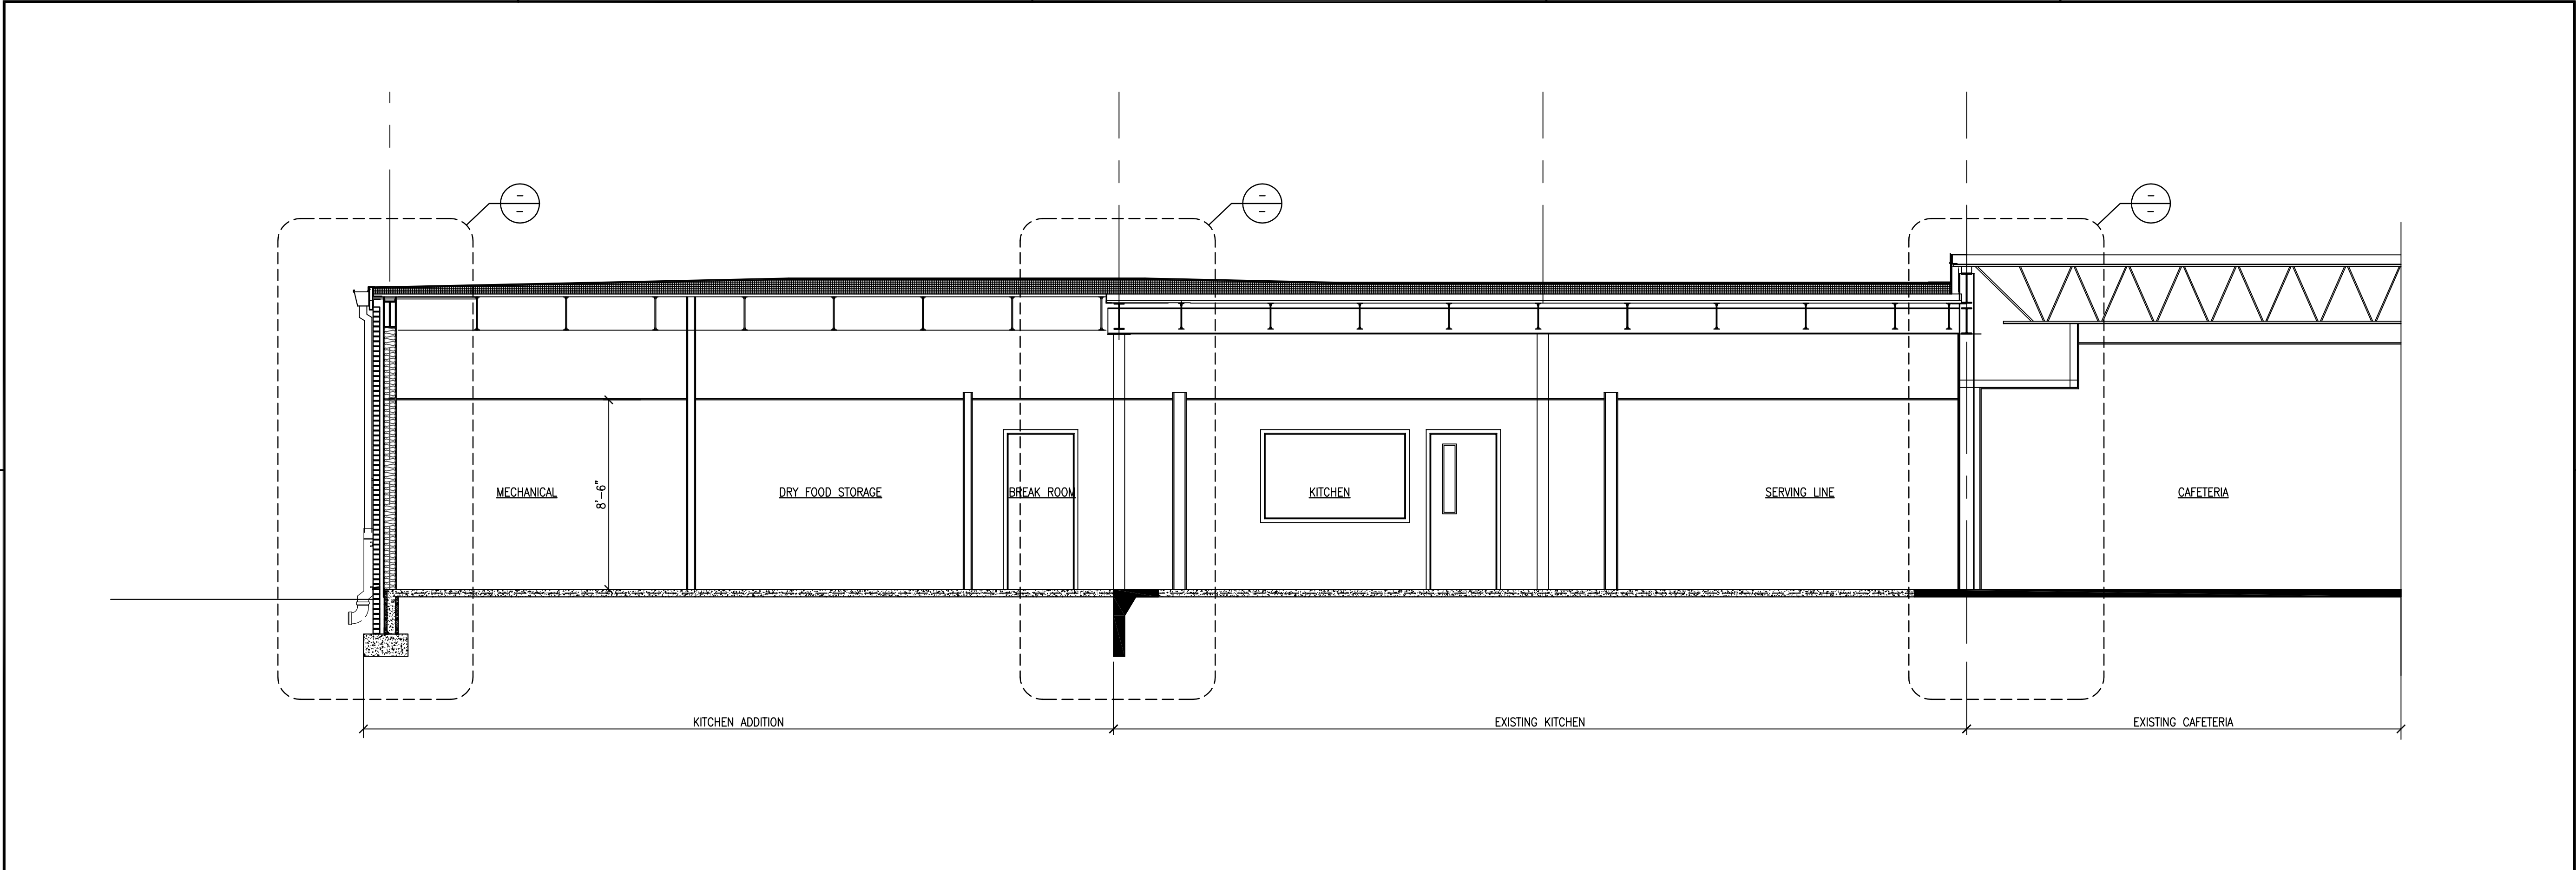

B1

BUILDING SECTION LOOKING EAST

SCALE: 1/4"=1'-0"

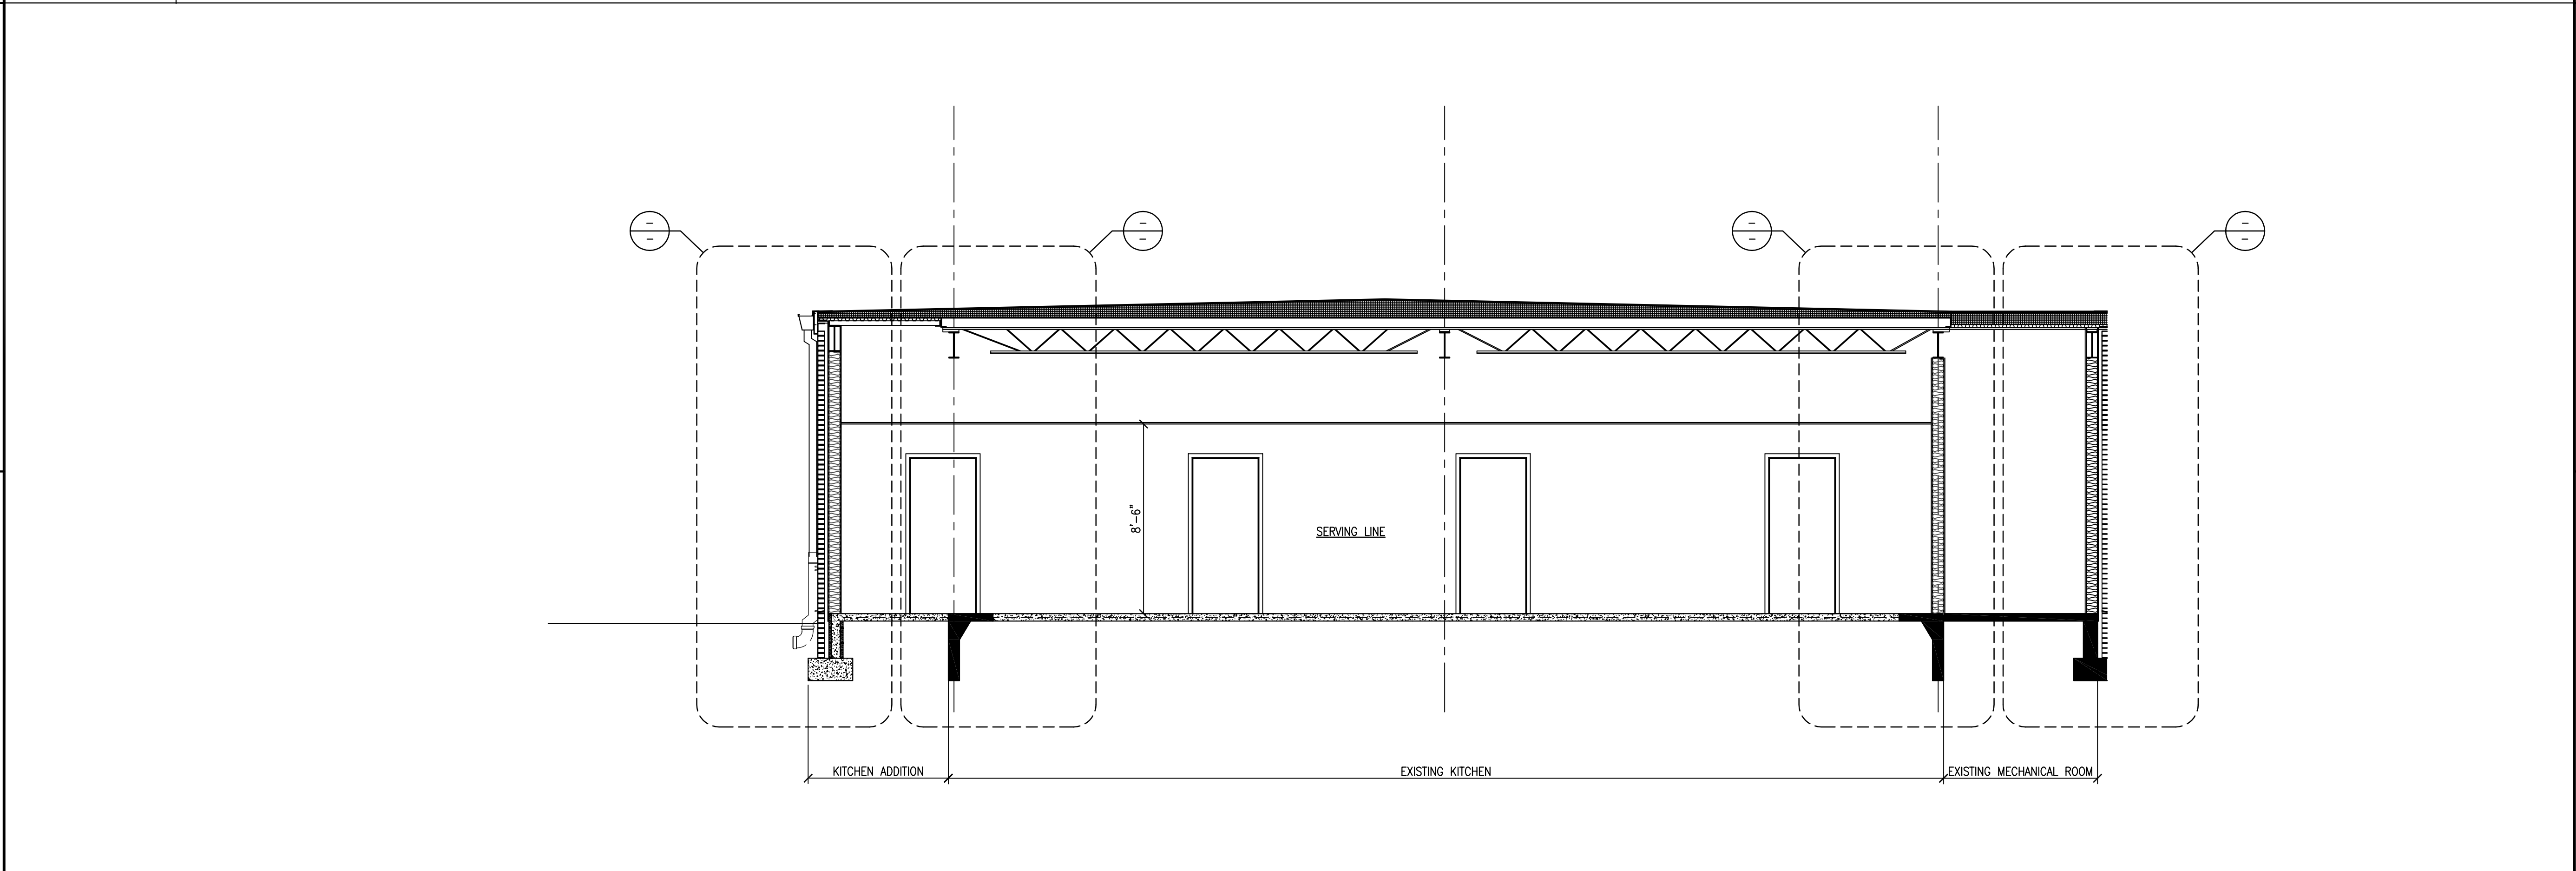

A1

BUILDING SECTION LOOKING SOUTH TOWARDS EXSITING CAFETERIA

SCALE: 1/4"=1'-0"



DAG ARCHITECTS INC.
40 S. PALAFOX PLACE - STE 201
PENSACOLA, FL 32502
TELEPHONE: 850-429-9004 FAX: 850-429-9005
AA-C000745

OWNERSHIP OF INSTRUMENTS OF SERVICE
ALL REPORTS, PLANS, SPECIFICATIONS, COMPUTER FILES, FIELD DATA, NOTES AND OTHER DOCUMENTS AND INSTRUMENTS PREPARED BY THE CONSULTANT AS INSTRUMENTS OF SERVICE SHALL REMAIN THE PROPERTY OF THE CONSULTANT. THE CONSULTANT SHALL RETAIN ALL COMMON LAW, STATUTORY AND OTHER RESERVED RIGHTS, INCLUDING THE COPYRIGHT THERETO.

PHASE II
REVIEW DOCUMENTS

King Middle School
Kitchen Renovation /
Addition

Revision		
Date:	No.	Description:
-	-	-
-	-	-
-	-	-
-	-	-
-	-	-
-	-	-
-	-	-
-	-	-
-	-	-

Drawn By: WSB
Checked By: OEG

Date: 07-15-14

Project No.: 14017

Drawing Title:
BUILDING SECTIONS

Drawing No.:
A301