

SHEET NOTES:

SYMBOL DESCRIPTION: THESE NOTES SPECIFIC TO THIS DRAWING.

- 01 NEW BRICK VENEER. SEE ELEVATIONS.
02 EXISTING BRICK TO REMAIN.
03 NEW CONCRETE STOOPS, TYP.
04 NEW CONCRETE STOOPS W/STEPS AND HANDRAILS. STEPS SLOPE 1" TO OUTBOARD EDGE.
05 NEW CABINETS.
06 NEW 4'-6" WIDE CONCRETE MOW STRIP. SLOPE DOWN 1" TO OUTBOARD EDGE.
07 NEW CONCRETE INFILL.
08 NEW CABINETS.
09 NEW CONCRETE WALK.
10 PROVIDE NEW EXT. WALL HYDRANTS WOODFORD BAY OR APPROVED EQUAL FREEZELESS TYPE. CAST BRONZE, VACUUM BREAKER, LOCKING SHIELD AND TEE HANDLE. 3/4" SUPPLY. PROVIDE REDUCER IF REQUIRED. CONNECT TO EXISTING PIPING AND EXTEND AS REQUIRED.
11 PROVIDE NEW ADJUSTABLE SHELVING TO MATCH EXISTING.
12 SEE 10/A5.1 FOR MORE INFORMATION.
13 REMOVE FRP PANEL, SCAB NEW STUDS TO ADJACENT. INSTALL NEW GYPSUM BASE AND PLASTER AND NEW WOOD BASE.
14 REPLACE CONCRETE, FENCING AND A.C. EQUIPMENT PRIOR TO COMPLETION. CHARGE, RESTART, AND TEST.
15 GUARDRAIL - SEE DRAWING SHEET A3.5.

GENERAL NOTES:


1. SEE DRAWING SHEETS A4.1 AND A4.2 FOR STOOP AND MOW STRIP ELEVATION CHANGES.
2. MISC. FILE CABINETS, DESKS, SHELVES, ETC. ARE NOT SHOWN. REMOVE, STORE AND REPLACE PRIOR TO COMPLETION.

WALL TYPE LEGEND

NOTE: "WALL TYPE LEGEND" IS NOT INTENDED TO COMPLETELY DESCRIBE THE WALLS COMPOSITION. REVIEW ALL DRAWINGS AND SPECIFICATIONS FOR REQUIREMENTS.

THIS LEGEND APPLIES TO BOTH DRAWINGS A2.1 AND A2.2.

1. EXTERIOR CAVITY STUD WALL WITH BRICK VENEER TO EXISTING ABOVE ROOM HEADS. 6", 18 GA. GALV. EXT. STEEL STUDS @ 16" o.c. UP TO EXISTING STEEL BEAM. INSTALL 1/2" DENSGLASS SHEATHING TO CAVITY SIDE OF STUDS AND 3/4" GYP. BASE TO INTERIOR SIDE. APPLY AIR BARRIER TO DENSGLASS. INSULATE STUD CAVITY WITH 6" OF SPRAY FOAM INSULATION. BRICK ANCHORS @ 16" EA. WAY, EACH SIDE EXP. JOINTS AND WHERE NOTED.
2. EXTERIOR CAVITY STUD WALL WITH BRICK VENEER TO EXISTING ABOVE ROOM HEADS. EXISTING STEEL STUDS TO EXISTING BEAM. INSTALL 1/2" DENS GLASS BOARD TO CAVITY SIDE OF STUDS. APPLY AIR BARRIER TO DENS GLASS. INSULATE STUD CAVITY WITH SPRAY FOAM INSULATION. BRICK ANCHORS @ 16" EA. WAY. (NEST NEW 6"x18 GA. GALV. METAL STUDS ADJACENT TO EXISTING.)
3. EXTERIOR BUILD WALL WITH BRICK VENEER. GYP. BASE BOTH SIDES. 6", 25 GA. GALV. STEEL STUDS @ 16" o.c. TO 10'-0" ABOVE EXISTING FLOOR. BRACE EACH WAY AT 4' O.C. TO STRUCTURE ABOVE. INSULATE WITH 3" R15 UNFACED BATT INSULATION. INSTALL 1/2" GYP. BASE AND PLASTER BOTH SIDES. SEE FINISH SCHEDULE FOR ADDITIONAL FINISHES.
4. EXTERIOR BUILD WALL.

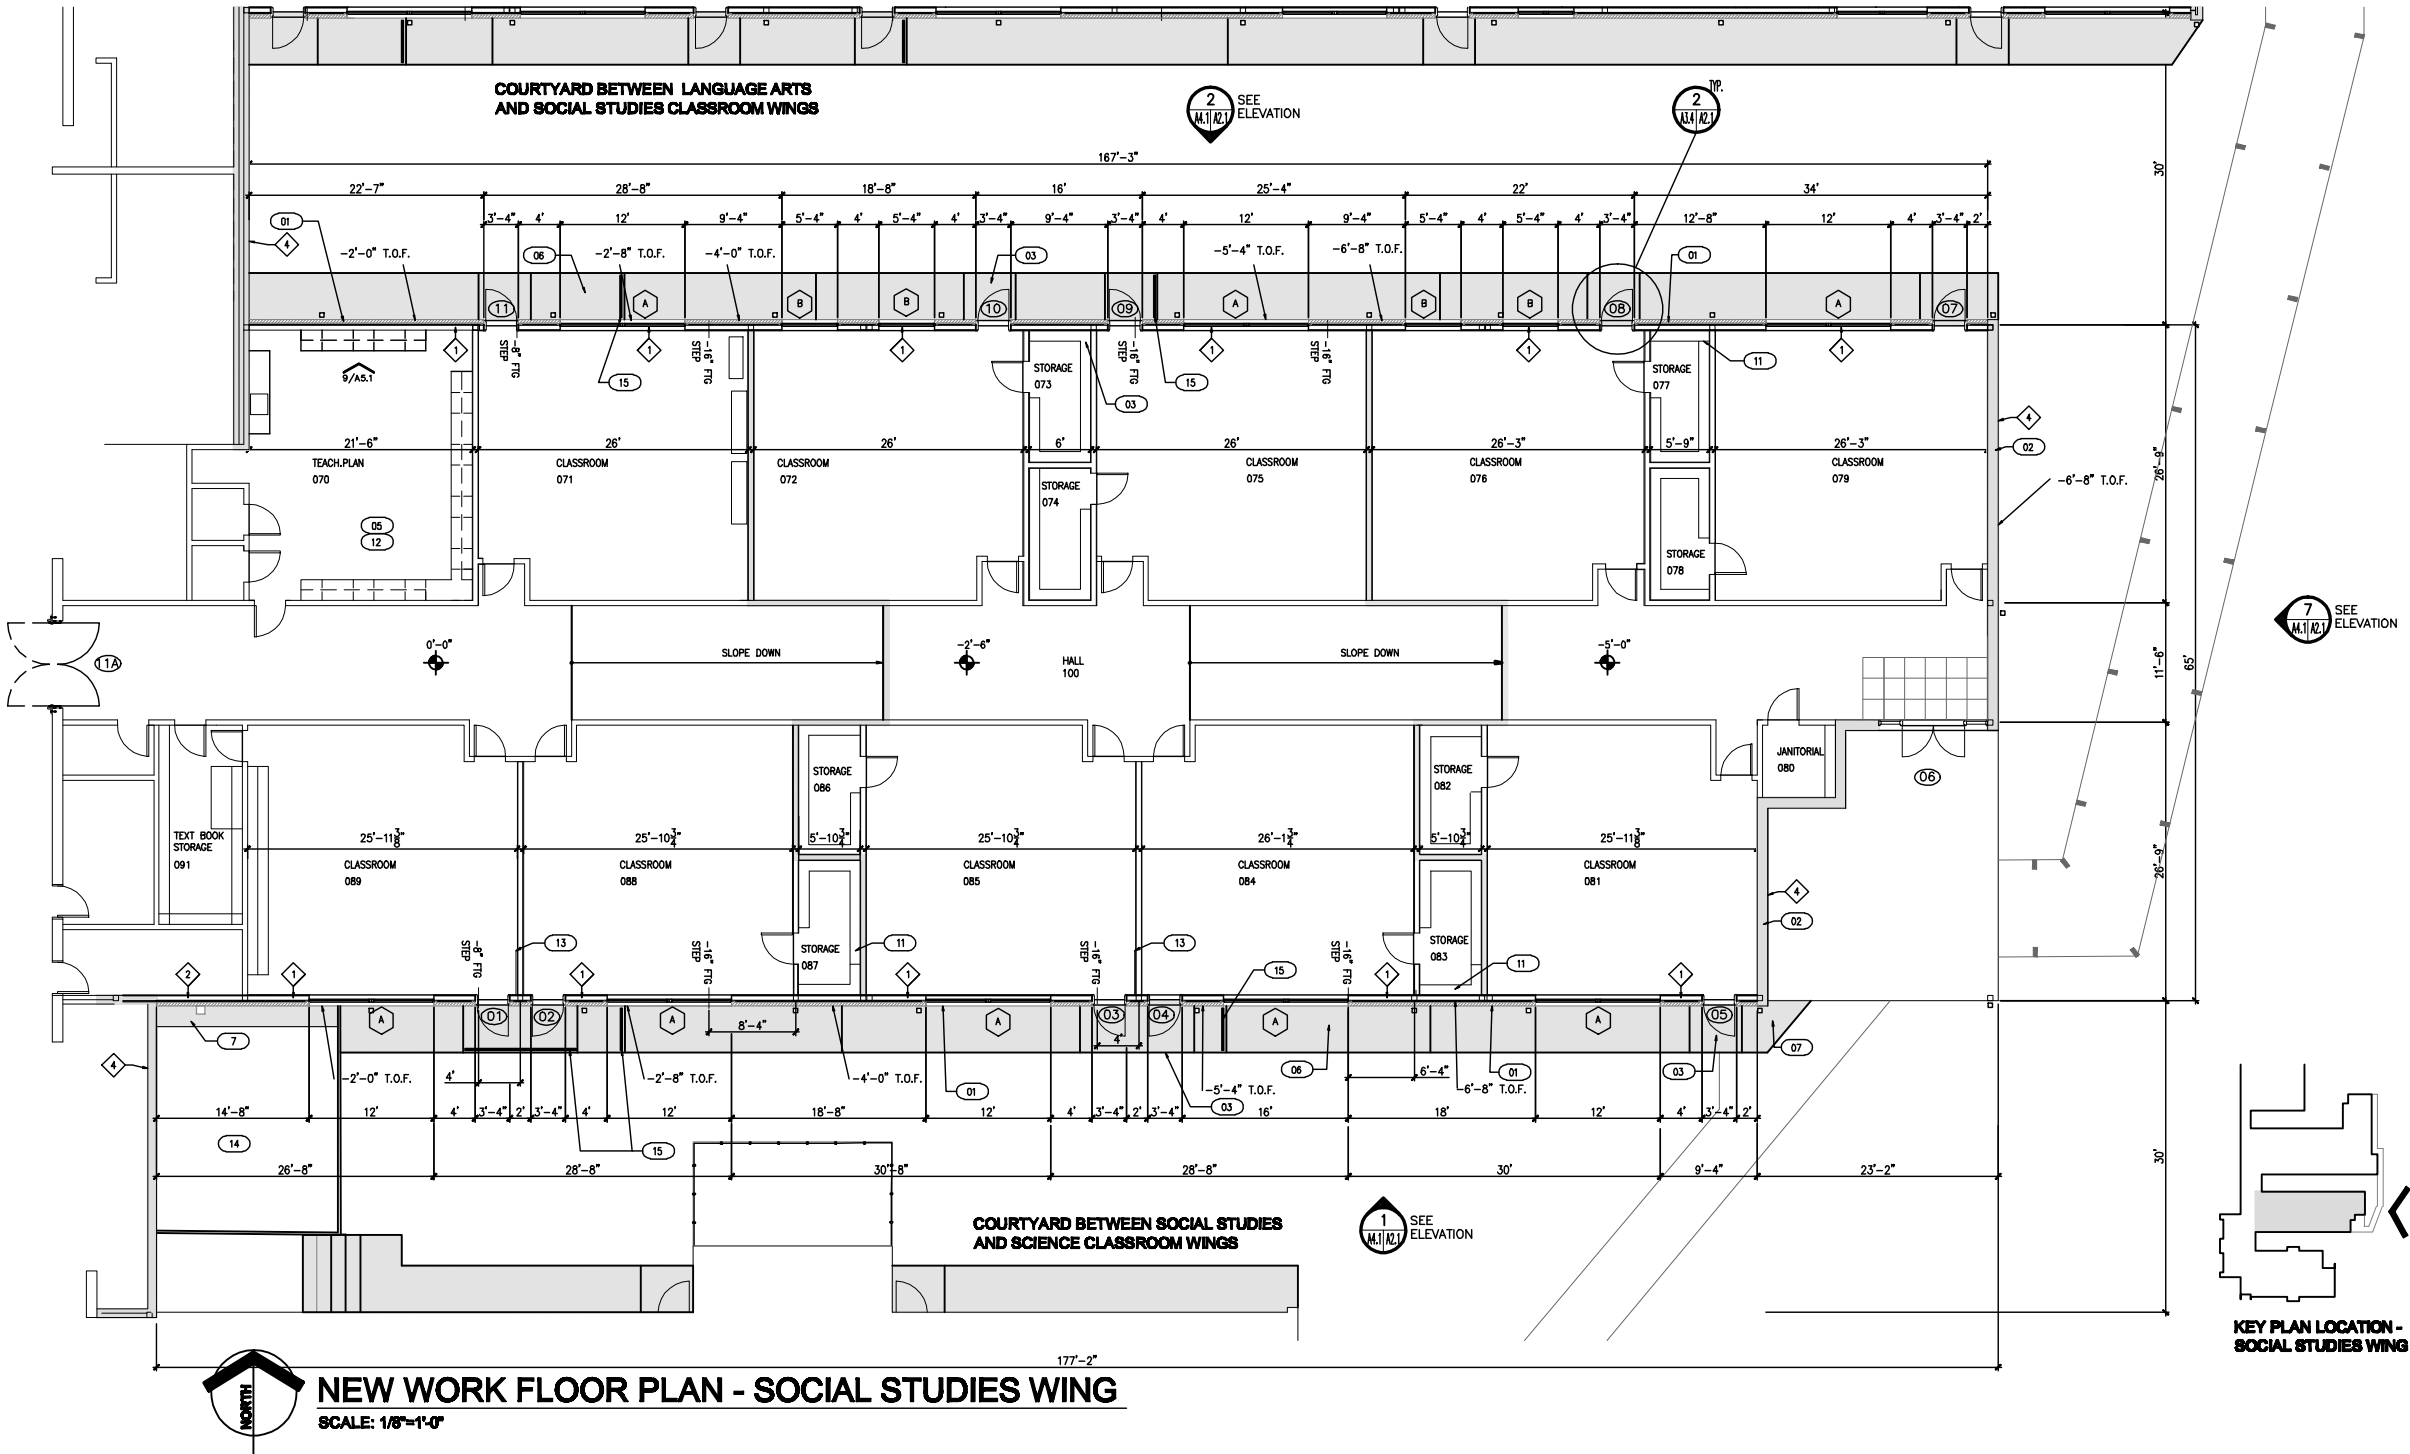

FREDERAMARTIN ASSOCIATES, INC.
1801 N. 10th Avenue
PENSACOLA, FL 32501
850-433-0110
AAS000000


PROJECT:
MILTON HIGH SCHOOL
ENERGY UPGRADES

LOCATION:
MILTON HIGH SCHOOL
4805 STEWART STREET
MILTON, FLORIDA 32570

CONSULTANTS:
JIM & HAL STRONG, INC.
3004 HUNTER RD
MILTON, FL 32571

SCHWARTZ CONSULTING GROUP, INC.
501 WEST GARDEN STREET
PENSACOLA, FL 32504

CAMPUS KEY PLAN

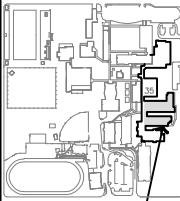

No.	Revision/Issue	Date

DESIGNED BY: **Highly**
CHECKED BY: **Highly**
PROJECT NO.: **210007.01**

Phase 1: **05-10-18**
Phase 2: **06-20-18**
Phase 3: **10-20-18**
PM Plan Review: **10-20-18**
Release for Bidding: **10-20-18**

NEW WORK FLOOR PLAN

A2.1

SHEET NOTES

SYMBOL DESCRIPTION: THESE NOTES SPECIFIC TO THIS DRAWING.

- 01 NEW BRICK VENEER. SEE ELEVATIONS.
02 EXISTING BRICK TO REMAIN.
03 NEW CONCRETE STOOPS TO SLOPE 1" TO OUTBOARD EDGE, TYP.
04 NEW CONCRETE STOOPS W/STEPS AND HANDRAILS.
05 NEW CABINETS.
06 NEW 4'-6" WIDE CONCRETE MOW STRIP. SLOPE DOWN 1" TO OUTBOARD EDGE.
07 NEW COVERED WALK AFTER BRICK INSTALLATION.
08 NEW CABINETS.
09 NEW CONCRETE WALK.
10 PROVIDE NEW EXT. WALL HYDRANTS WOODFORD BAY OR APPROVED EQUAL FREEZELESS TYPE, CAST BRONZE, VACUUM BREAKER, LOCKING SHIELD AND TEE HANDLE. 1" SUPPLY, PROVIDE REDUCER IF REQUIRED. CONNECT TO EXISTING PIPING AND EXTEND AS REQUIRED.
11 EXISTING FOLDING PARTITION
12 REINSTALL FOLDING PARTITION JAMB, PROVIDE STUD BLOCKING.
13 CLEAN AND PATCH WALL TO MATCH EXISTING.
14 NEW DOWNSPOUTS, TYP. SEE A4.2
15 CONCRETE SPLASH BLOCK.
16 GUARDRAIL - SEE DRAWING SHEET A3.5.


GENERAL NOTES:

1. SEE DRAWING SHEETS A4.1 AND A4.2 FOR STOOPT AND MOW STRIP ELEVATION CHANGES.
2. MISC. FILE CABINETS, DESKS, SHELVES, ETC. ARE NOT SHOWN. REMOVE, STORE AND REPLACE PRIOR TO COMPLETION.

WALL TYPE LEGEND

NOTE: "WALL TYPE LEGEND" IS NOT INTENDED TO COMPLETELY DESCRIBE THE WALLS COMPOSITION. REVIEW ALL DRAWINGS AND SPECIFICATIONS FOR REQUIREMENTS.

WALL TYPE	THIS LEGEND APPLIES TO BOTH DRAWINGS A2.1 AND A2.2
1	RECONSTRUCT STUD WALL WITH BRICK VENEER TO EXISTING ABOVE. RECONSTRUCT 6", 18 GA. GALV. EXT. STEEL STUDS @ 16" o.c. UP TO EXISTING STEEL BEAM. INSTALL 3/4" DENSGLASS SHEATHING TO CAVITY SIDE OF STUDS AND 3/4" GYP. BASE TO INTERIOR SIDE. APPLY AIR BARRIER TO DENSGLASS. INSULATE STUD CAVITY WITH 6" OF SPRAY FOAM INSULATION. BRICK ANCHORS @ 16" EA. WAY, EACH SIDE EXP. JOINTS AND WHERE NOTED.
2	RECONSTRUCT STUD WALL WITH BRICK VENEER TO EXISTING ABOVE. RECONSTRUCT EXISTING STEEL STUDS TO EXISTING BEAM. INSTALL 3/4" DENS GLASS BOARD TO CAVITY SIDE OF STUDS. APPLY AIR BARRIER TO DENS GLASS. INSULATE STUD CAVITY WITH SPRAY FOAM INSULATION. BRICK ANCHORS @ 16" EA. WAY. (NEST NEW 6"x18 GA. GALV. METAL STUDS ADJACENT TO EXISTING.)
3	RECONSTRUCT STUD WALL WITH BRICK VENEER TO EXISTING ABOVE. RECONSTRUCT 6", 25 GA. GALV. STEEL STUDS @ 16" o.c. TO 10'-0" ABOVE EXISTING FLOOR. BRACE EACH WAY AT 4' o.c. TO STRUCTURE ABOVE. INSULATE WITH 3" R15 UNFACED BATT INSULATION. INSTALL 3/4" GYP. BASE AND PLASTER BOTH SIDES. SEE FINISH SCHEDULE FOR ADDITIONAL FINISHES.
4	EXISTING RECONSTRUCT WALL

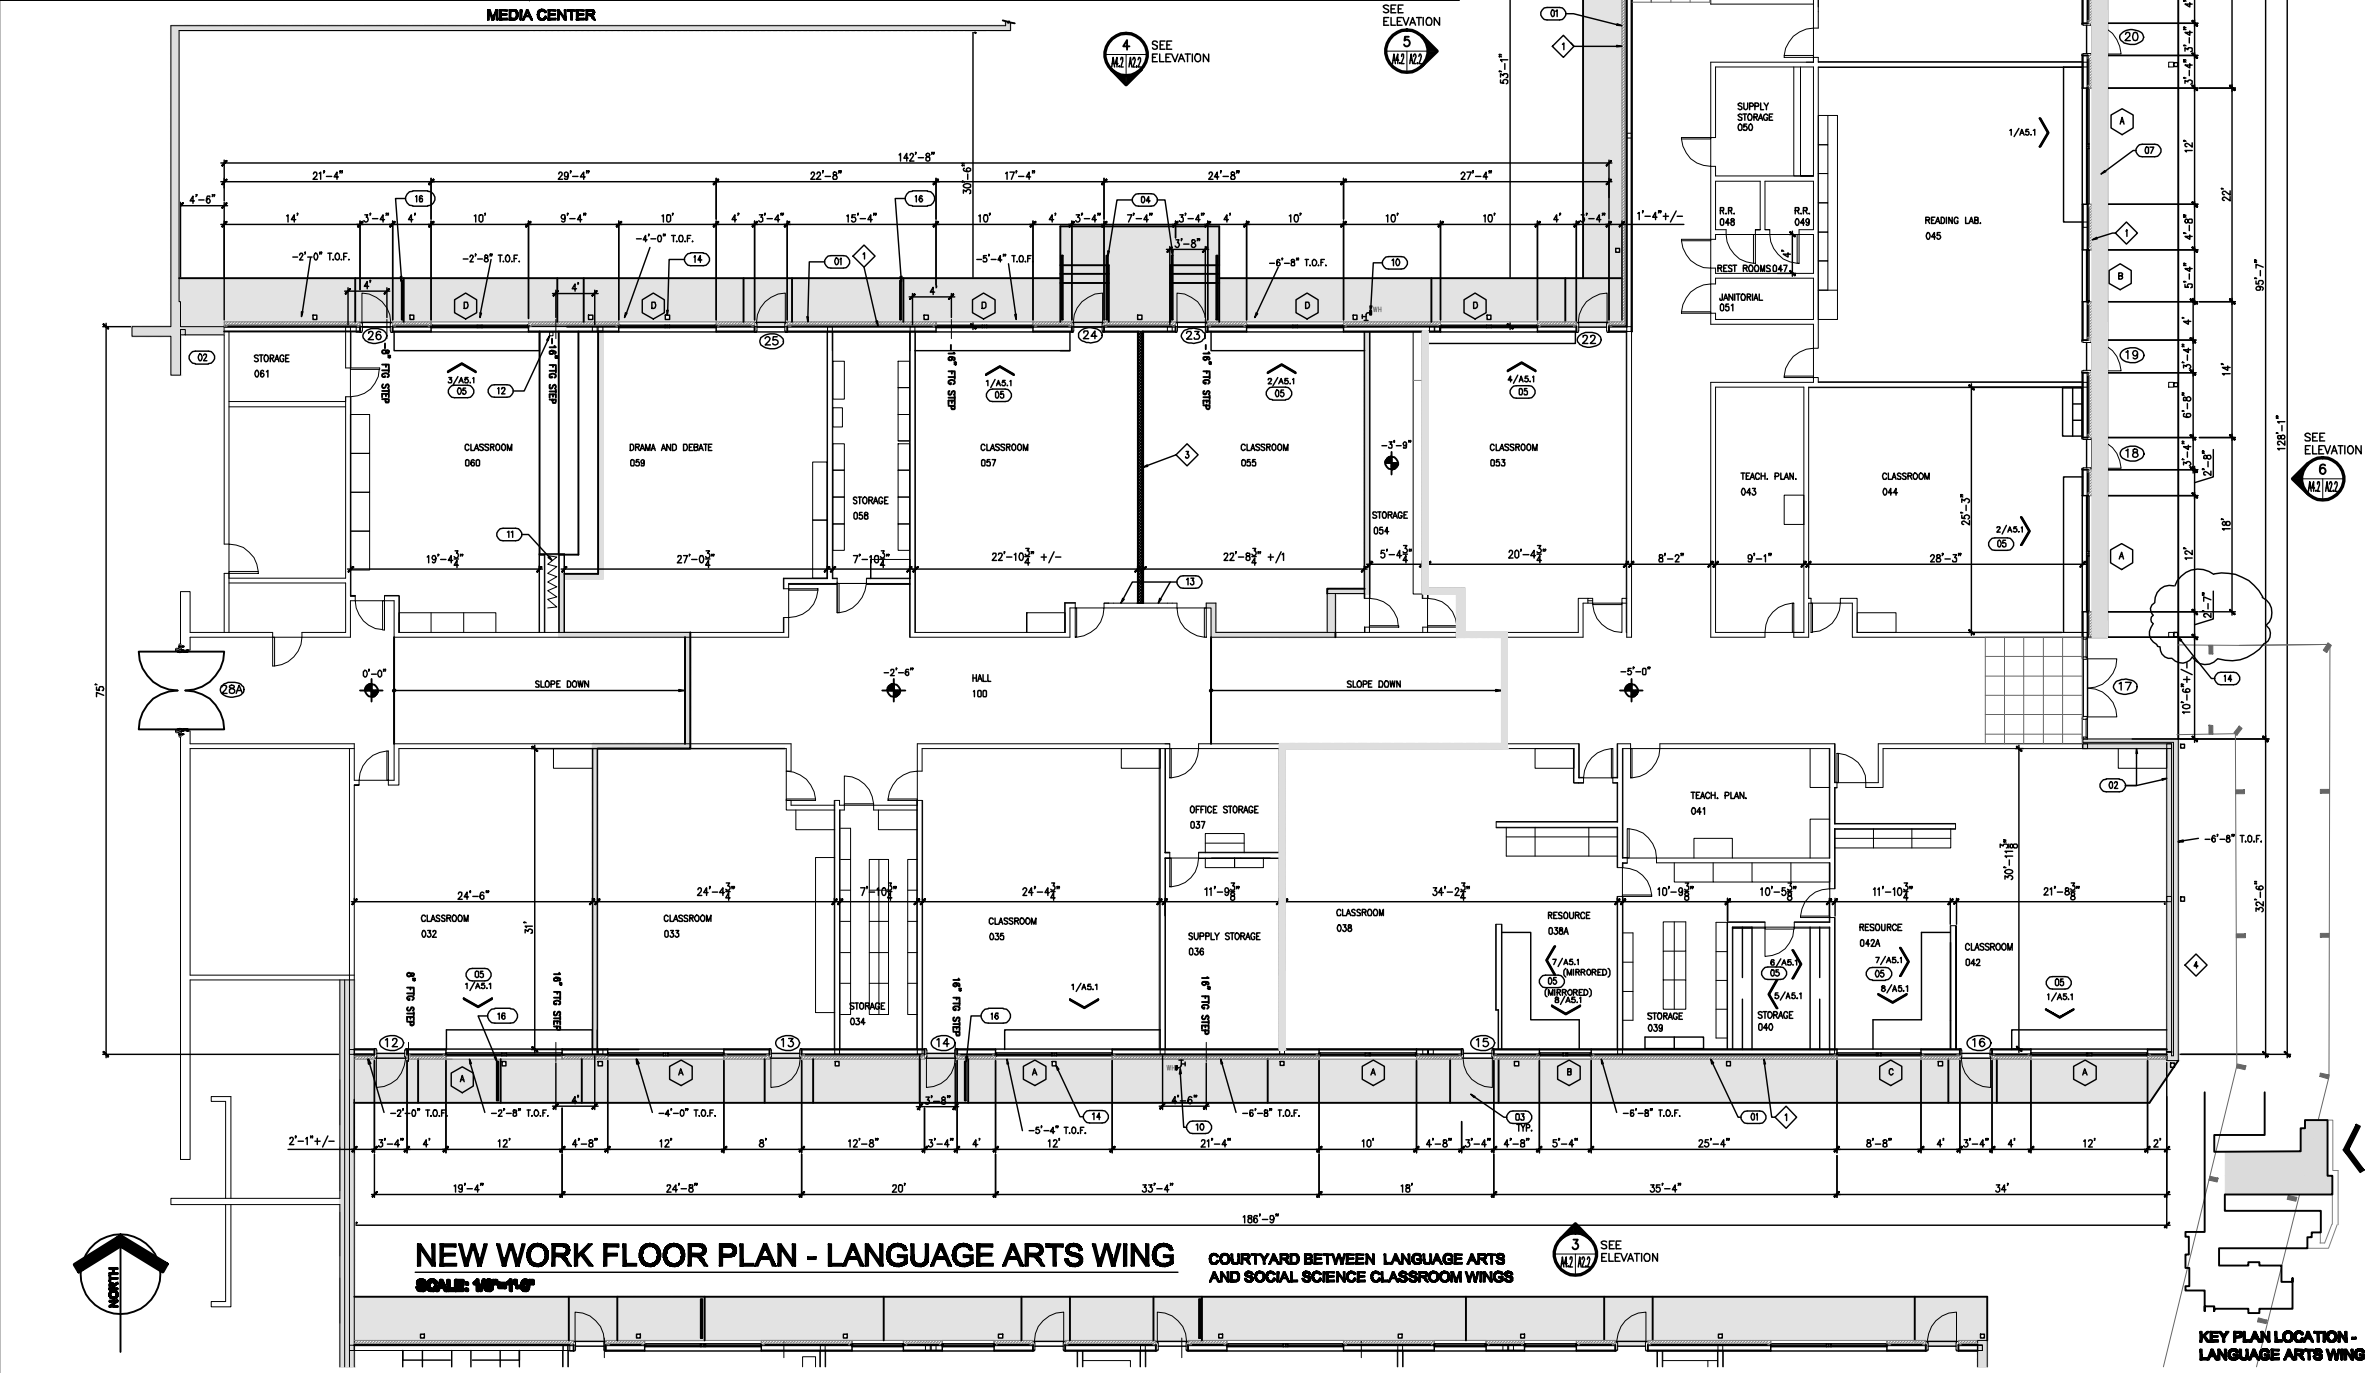


PRICER-MARTIN ASSOCIATES, INC.
1801 N. 130 AVENUE
PENSACOLA, FL 32504
904-438-0110
AAS000000

PROJECT:
MILTON HIGH SCHOOL
ENERGY UPGRADES
LOCATION:
MILTON HIGH SCHOOL
888 STEPHEN STREET
MILTON, FLORIDA 32570

CONSULTANTS:
JENSEN-HOLSTEN, INC.
3001 UNIVERSITY
MILTON, FL 32571
SCOTT CONSULTING GROUP, INC.
200 WEST CAMPBELL STREET
PENSACOLA, FL 32504

CAMPUS KEY PLAN

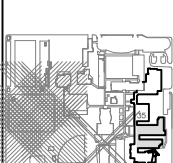

PROPOSED RENOVATION

No.	Revision/Issue	Date

DESIGNED BY:	kgp/ky
CHECKED BY:	ky
PROJECT MANAGER:	2/15/2017
Phase 1:	05-05-05
Phase 2:	05-05-05
Phase 3:	10-05-05
Final Plan Review:	10-05-05
Release for Bidding:	10-05-05





NEW WORK
FLOOR PLAN
LANGUAGE ARTS
WING

A2.2

SYMBOL DESCRIPTION: THESE NOTES SPECIFIC TO THIS DRAWING.

- 01 NEW GUTTERS, DOWNSPOUTS, AND CAST IRON BOOTS.
02 NEW RAINWATER DIVERTER
03 EXISTING FLOOR SLAB ELEVATION
04 EXISTING FOOTING ELEVATION
05 NEW CONCRETE DOOR LANDINGS
06 NEW MOW STRIP. ELEVATION AT BUILDING.
07 NEW CONCRETE DOOR LANDINGS WITH HANDRAILS.
08 NEW BRICK VENEER, TYPICAL.
09 EXISTING BRICK TO REMAIN
10 NEW DOORS AND FRAME
11 NEW WINDOWS

1. DOOR LANDINGS ARE FLUSH WITH FINISH FLOOR AT DOOR AND SLOPE TO .02 BFF AT OUTBOARD EDGE.
2. MOW STRIPS ARE 6" BELOW STOOPS AT STOOPS AND SLOPE ALONG WALL AS SHOWN ON ELEVATIONS. LOCATIONS OF SLOPE AND ELEVATION CHANGES ARE ALSO SHOWN ON NEW WORK FLOOR PLANS. MOW STRIPS SLOPE 1" DOWN FROM BRICK TO OUTBOARD EDGE.

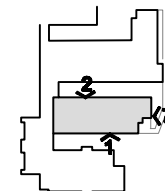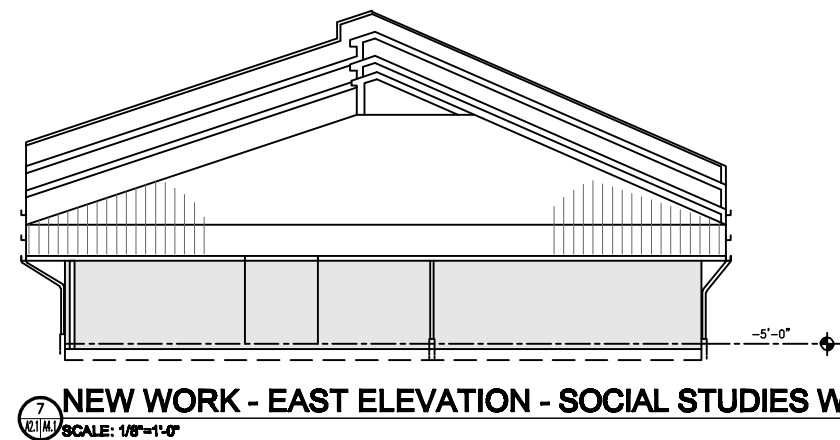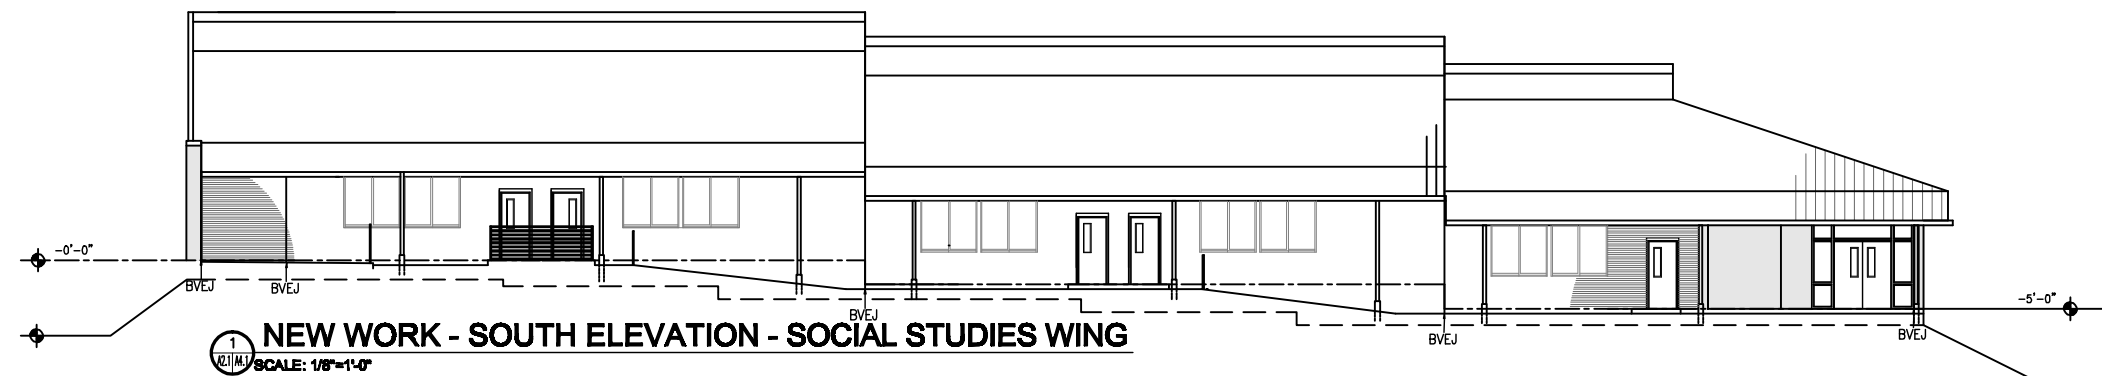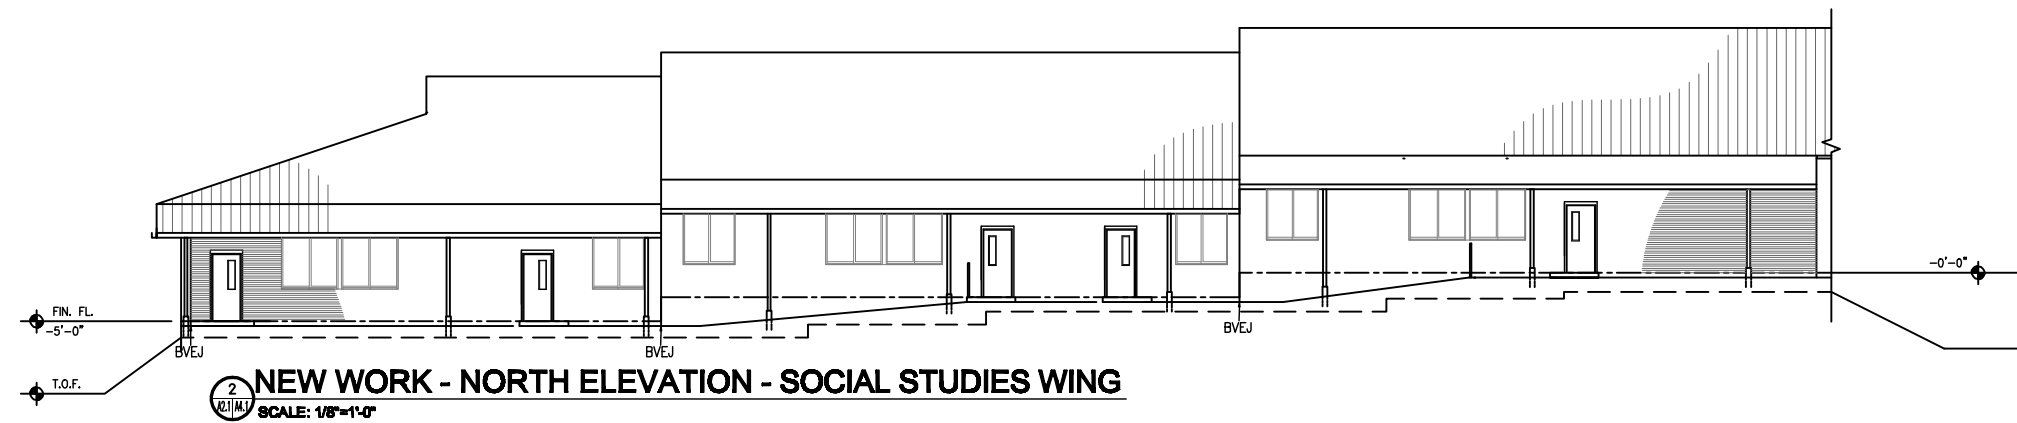

NOTE: BRICK VENEER EXPANSION JOINT (BVEJ) - REFER TO DETAIL 3/A3.3



PENDER-MARTIN ASSOCIATES, INC.
1001 N. 12th Avenue
Pensacola, FL 32501
904-439-0119
AA3000000


PROJECT:
MILTON HIGH SCHOOL
ENERGY UPGRADES

LOCATION:
MILTON HIGH SCHOOL
800 STEWART STREET
MILTON, FLORIDA 32579

CONSULTANTS:
JENSEN-HULSTED, INC.
504 HIGHLAND
MILTON, FL 32671

SCHMIDT CONSULTING GROUP, INC.
801 WEST GARDEN STREET
PENSACOLA, FL 32502

CAMPUS KEY PLAN

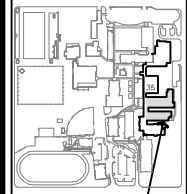

**PROPOSED
RENOVATION**

No.	Revision/Issue	Date

DRAWN BY: HighSp
CHECKED BY: mgn
FRED-MARTIN ASSOCIATES, INC.
Project#: 210007.01

Phase Review 1:	09-10-15
Phase 2:	09-23-15
Phase 3:	10-23-15
Final Plan Review:	10-23-15
Publication for Bidding:	10-29-15

**NEW WORK
ELEVATIONS
SOCIAL STUDIES**

A4.1


SHEET NOTES

SYMBOL DESCRIPTION: THESE NOTES SPECIFIC TO THIS DRAWING.


- 01 NEW GUTTERS, DOWNSPOUTS, AND CAST IRON BOOTS.
02 NEW RAINWATER DIVERTER
03 EXISTING FLOOR SLAB ELEVATION
04 EXISTING FOOTING ELEVATION
05 NEW CONCRETE DOOR LANDINGS
06 NEW MOW STRIP. ELEVATION AT BUILDING.
07 NEW CONCRETE DOOR LANDINGS WITH HANDRAILS.
08 NEW BRICK VENEER, TYPICAL.
09 EXISTING BRICK TO REMAIN
10 NEW DOORS AND FRAME
11 NEW WINDOWS

SHEET NOTES


1. DOOR LANDINGS ARE FLUSH WITH FINISH FLOOR AT DOOR AND SLOPE TO .02 BFF AT OUTBOARD EDGE.
2. MOW STRIPS ARE 6" BELOW STOOPS AT STOOPS AND SLOPE ALONG WALL AS SHOWN ON ELEVATIONS. LOCATIONS OF SLOPE AND ELEVATION CHANGES ARE ALSO SHOWN ON NEW WORK FLOOR PLANS. MOW STRIPS SLOPE 1" DOWN FROM BRICK TO OUTBOARD EDGE.

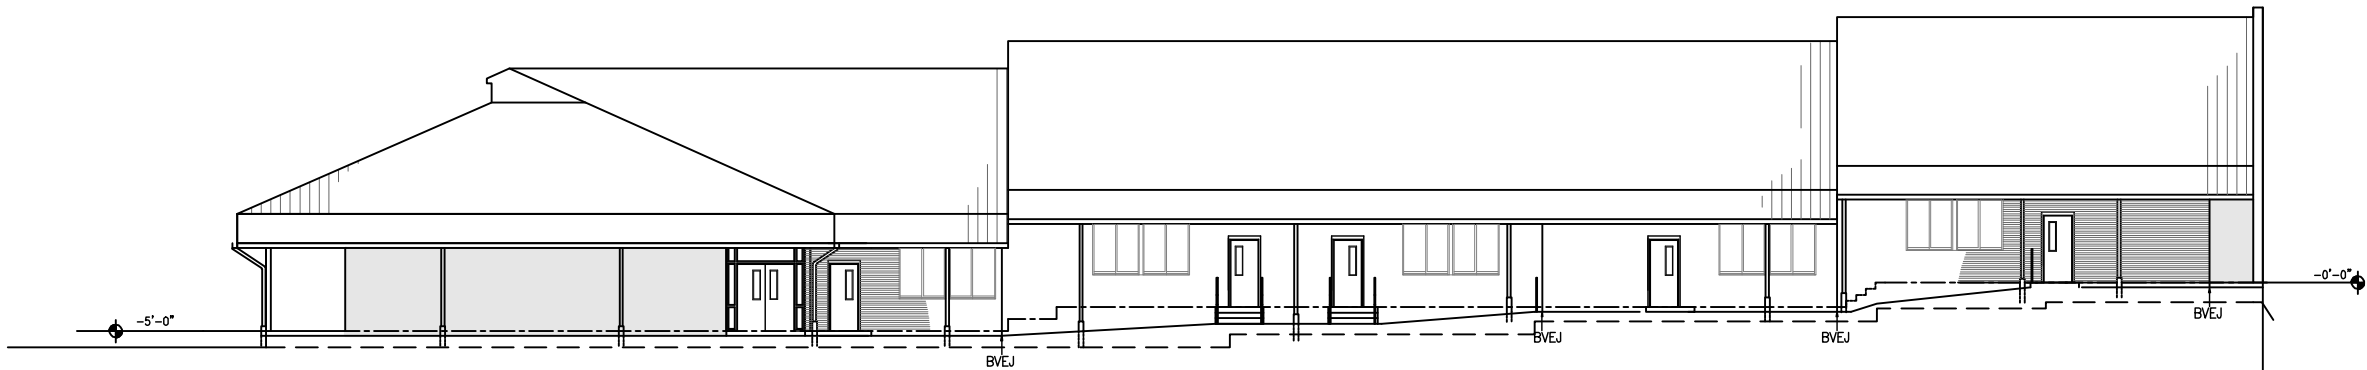

4 NEW WORK - NORTH ELEVATION - LANGUAGE ARTS WING
SCALE: 1/8"=1'-0"

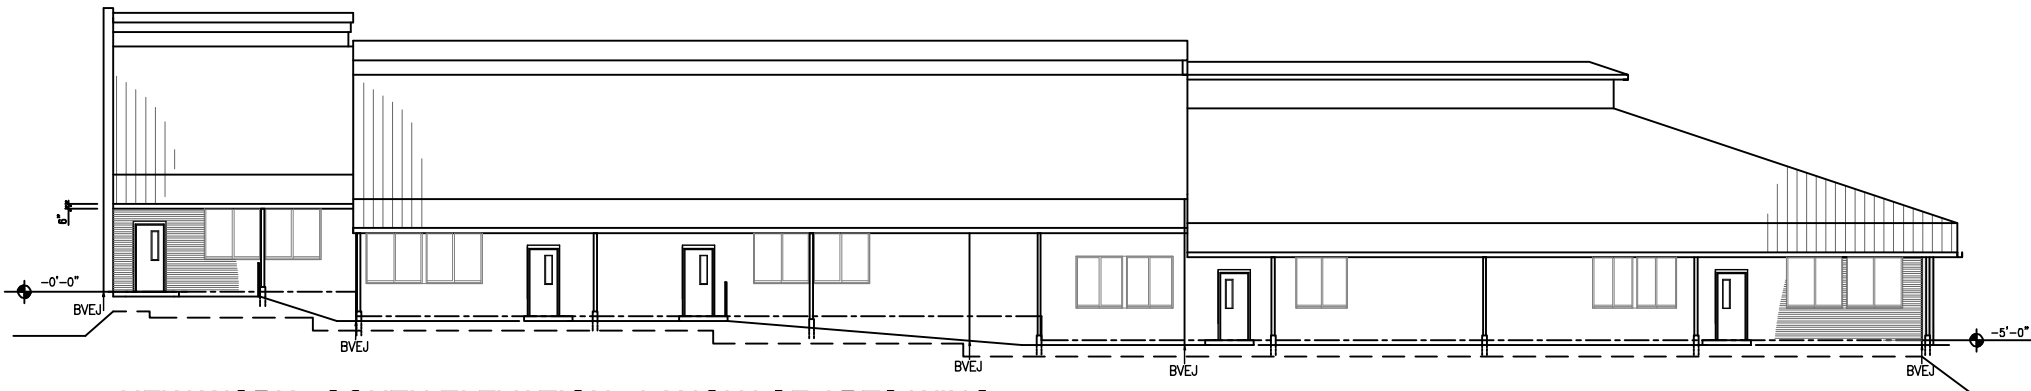


3 NEW WORK - SOUTH ELEVATION - LANGUAGE ARTS WING
SCALE: 1/8"=1'-0"

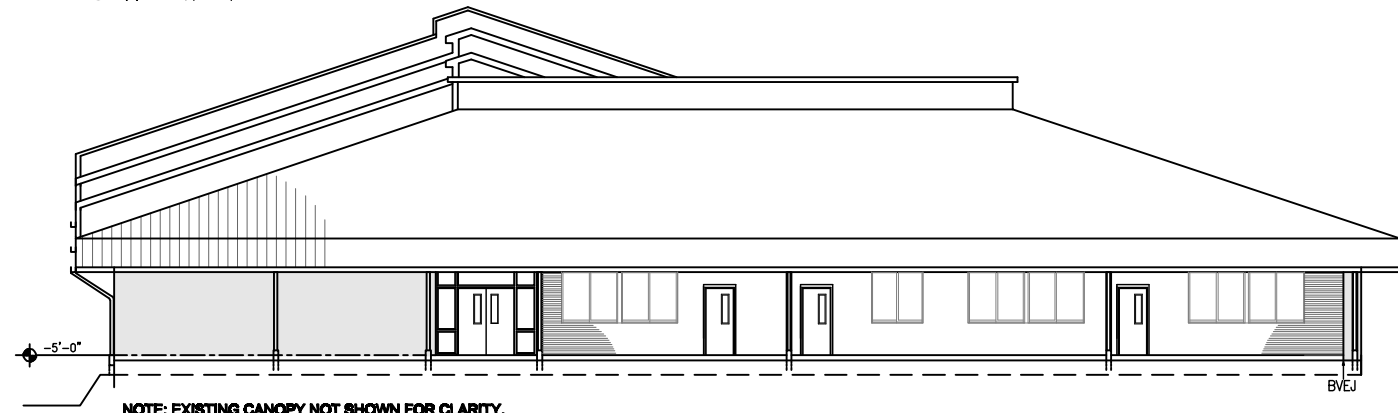

6 NEW WORK - EAST ELEVATION - LANGUAGE ARTS WING
SCALE: 1/8"=1'-0"

NOTE: EXISTING CANOPY NOT SHOWN FOR CLARITY.

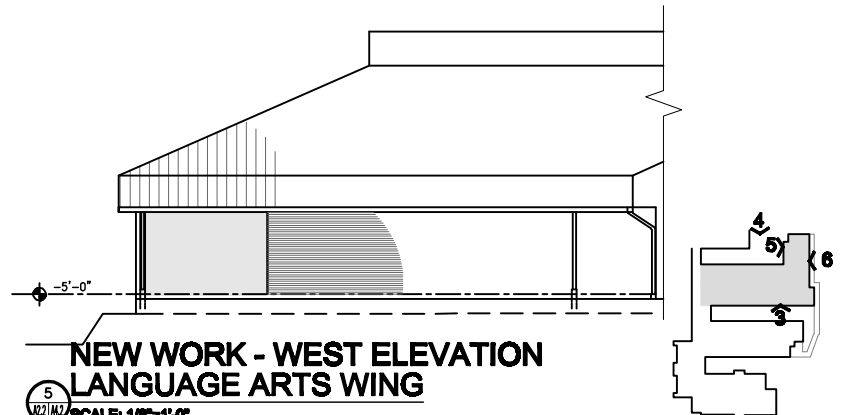

5 NEW WORK - WEST ELEVATION
LANGUAGE ARTS WING
SCALE: 1/8"=1'-0"

NOTE: BRICK VENEER EXPANSION JOINT (BVEJ) - REFER TO DETAIL 3/A4.2
ELEVATION KEY
N.T.S.



FRIED-MARTIN ARCHITECTS, INC.
1001 N. 100th AVE
PENSACOLA, FL 32504
904-433-9110
A42000000


PROJECT:
MILTON HIGH SCHOOL
ENERGY UPDATES

LOCATION:
MILTON HIGH SCHOOL
8888 STANBURY STREET
MILTON, FLORIDA 32570

CONSULTANT:
JONES HAMILTON, INC.
2000 W. 10th Ave
MILTON, FL 32571

SCHMEY CONSULTING GROUP, INC.
2000 W. 10th Ave
PENSACOLA, FL 32507

COMPLEX KEY PLAN

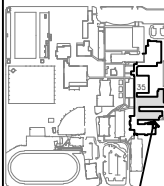

PROPOSED
RENOVATION

No.	Revision/Issue	Date

DESIGNED BY: JH
CHECKED BY: JH
PROJECT NO: 210007.01

Phase Review 1: 05-10-15
Phase 2: 05-20-15
Phase 3: 10-05-15
Final Phase Review: 10-05-15
Release for Bidding: 10-05-15

NEW WORK
ELEVATIONS
LANGUAGE ARTS

A4.2