



C1ELEVATIONSCALE: 1/8"=1'-0"

C3ELEVATIONSCALE: 1/8"=1'-0"

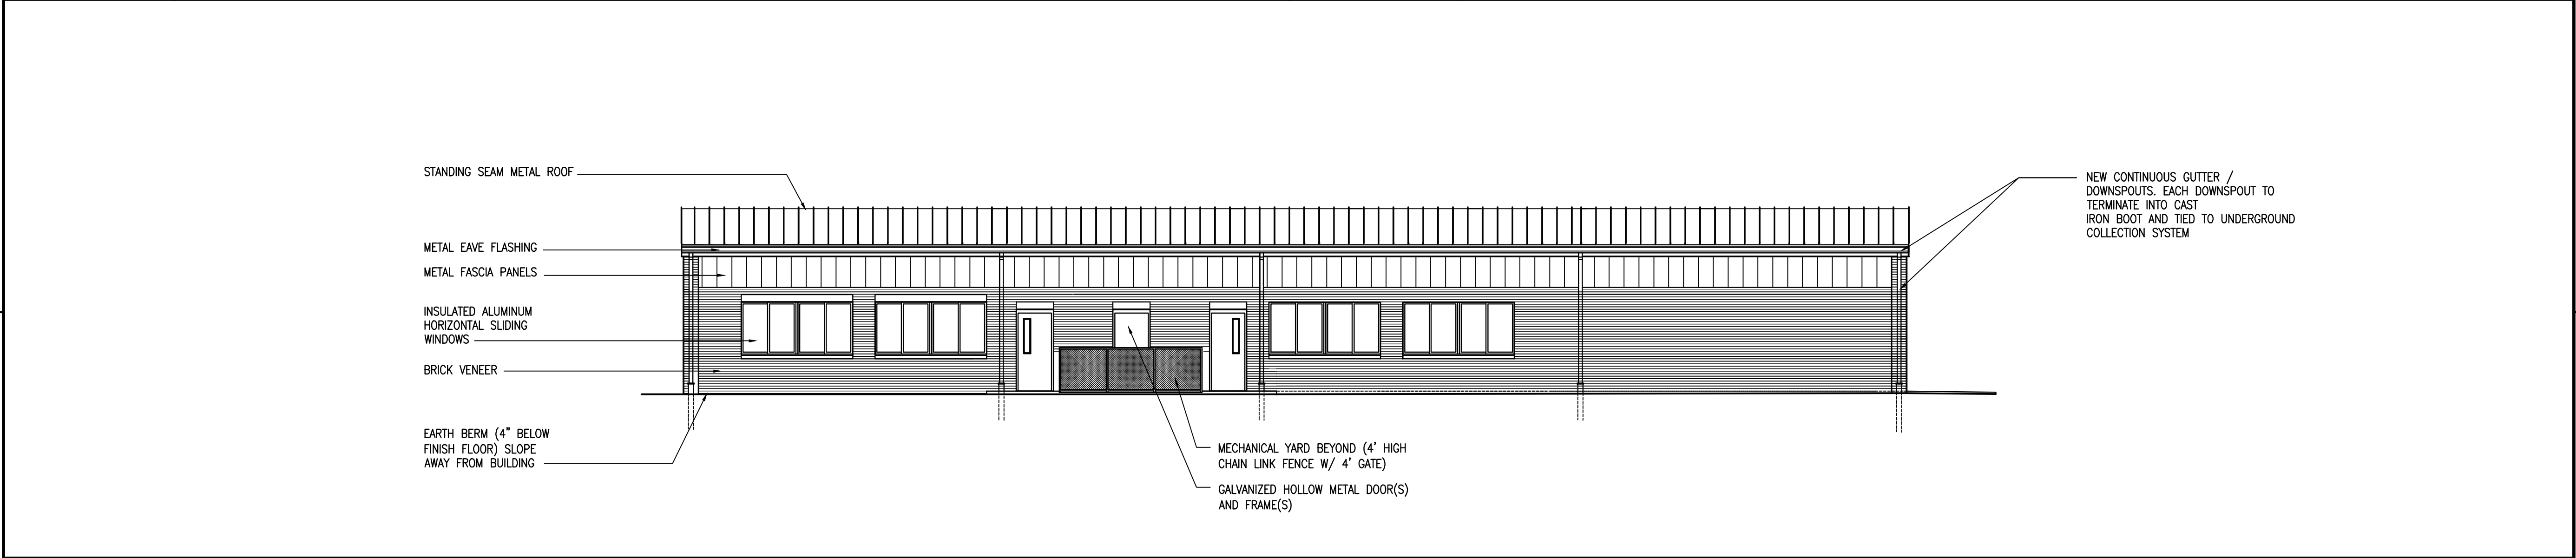

B1ELEVATIONSCALE: 1/8"=1'-0"

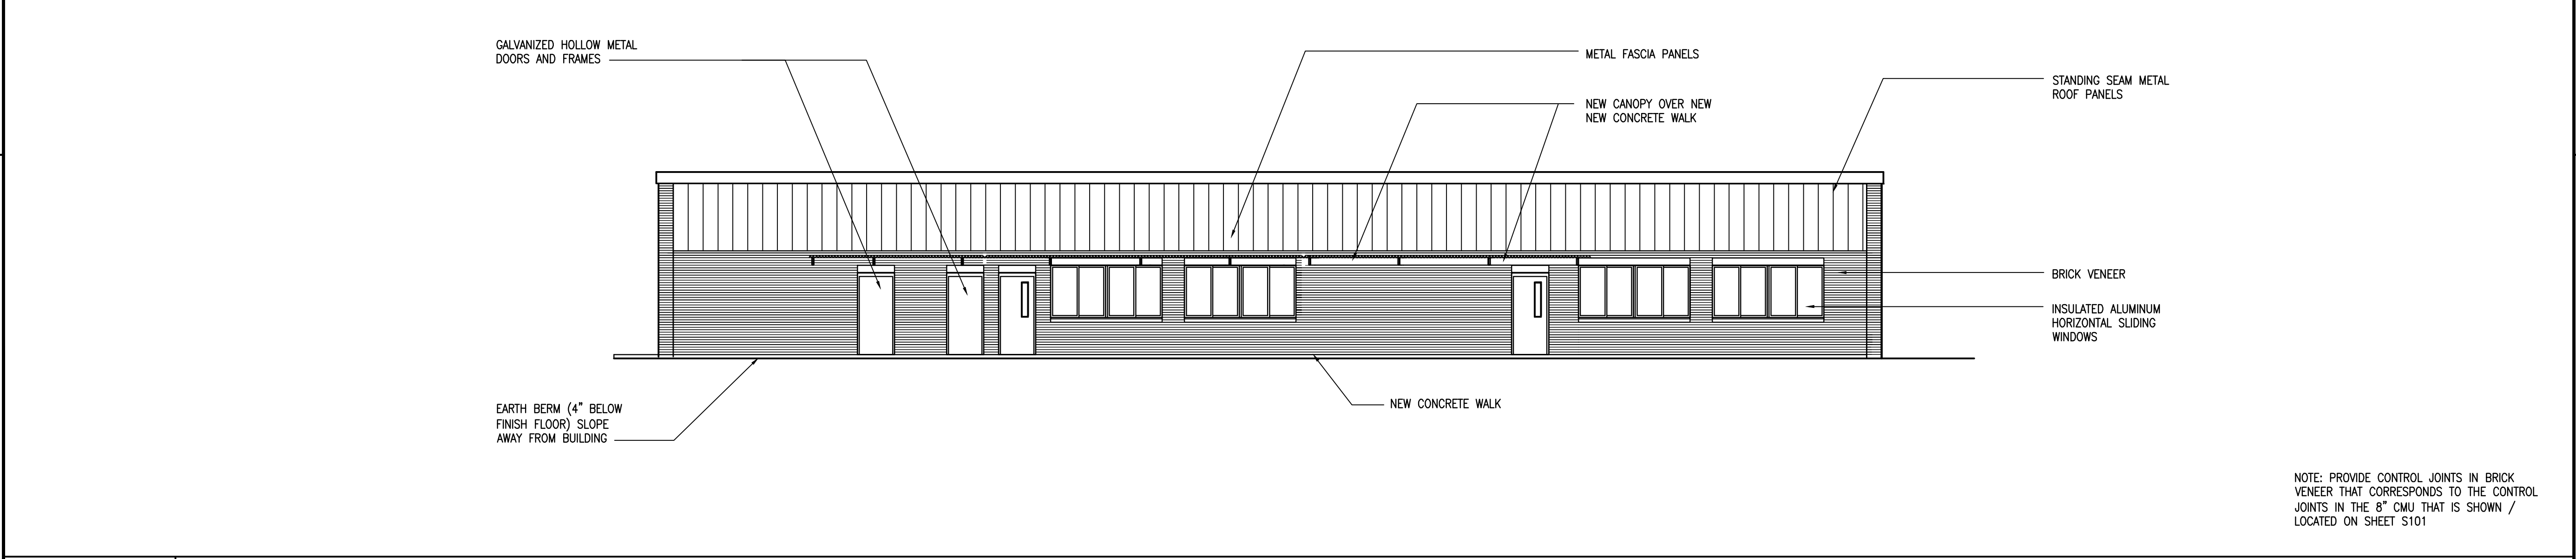

A1ELEVATIONSCALE: 1/8"=1'-0"

NOTE: PROVIDE CONTROL JOINTS IN BRICK VENEER THAT CORRESPONDS TO THE CONTROL JOINTS IN THE 8" CMU THAT IS SHOWN / LOCATED ON SHEET S101



DAG ARCHITECTS INC.  
40 S. PALAFOX PLACE - STE 201  
PENSACOLA, FL 32502  
TELEPHONE: 850-429-9004 FAX: 850-429-9005  
AA-C000745

OWNERSHIP OF INSTRUMENTS OF SERVICE  
ALL REPORTS, PLANS, SPECIFICATIONS, COMPUTER FILES, FIELD DATA, NOTES AND OTHER DOCUMENTS AND INSTRUMENTS PREPARED BY THE CONSULTANT AS INSTRUMENTS OF SERVICE SHALL REMAIN THE PROPERTY OF THE CONSULTANT. THE CONSULTANT SHALL RETAIN ALL COMMON LAW, STATUTORY AND OTHER RESERVED RIGHTS, INCLUDING THE COPYRIGHT THERETO.

PHASE 2 - DOCUMENTS

Central School  
Ag Classroom / Lab Addition

6180 Central School Road, Milton, FL 32570

NOT FOR CONSTRUCTION

Revision		
Date	No.	Description
-	-	-
-	-	-
-	-	-
-	-	-
-	-	-
-	-	-
-	-	-
-	-	-
-	-	-

Drawn By: OEG  
Checked By: OEG

Date: 04-18-2016

Project No.: 16002

Drawing Title:  
EXTERIOR ELEVATIONS

Drawing No.: A201