

OWNERSHIP OF INSTRUMENTS OF SERVICE
ALL REPORTS, PLANS, SPECIFICATIONS, COMPUTER FILES, FIELD DATA, NOTES AND OTHER DOCUMENTS AND INSTRUMENTS PREPARED BY THE CONSULTANT AS INSTRUMENTS OF SERVICE SHALL REMAIN THE PROPERTY OF THE CONSULTANT. THE CONSULTANT SHALL RETAIN ALL COMMON LAW, STATUTORY AND OTHER RESERVED RIGHTS, INCLUDING THE COPYRIGHT THERETO.

PHASE 2 - DOCUMENTS

Central School
Ag Classroom / Lab Addition

6180 Central School Road, Milton, FL 32570

NOT FOR CONSTRUCTION

[illegible]

Drawn By: WSB
Checked By: OEG

Date: 04-18-2016


Project No.: 16002

Drawing Title:

OVERALL
SITE PLAN

Drawing No.:

: A100

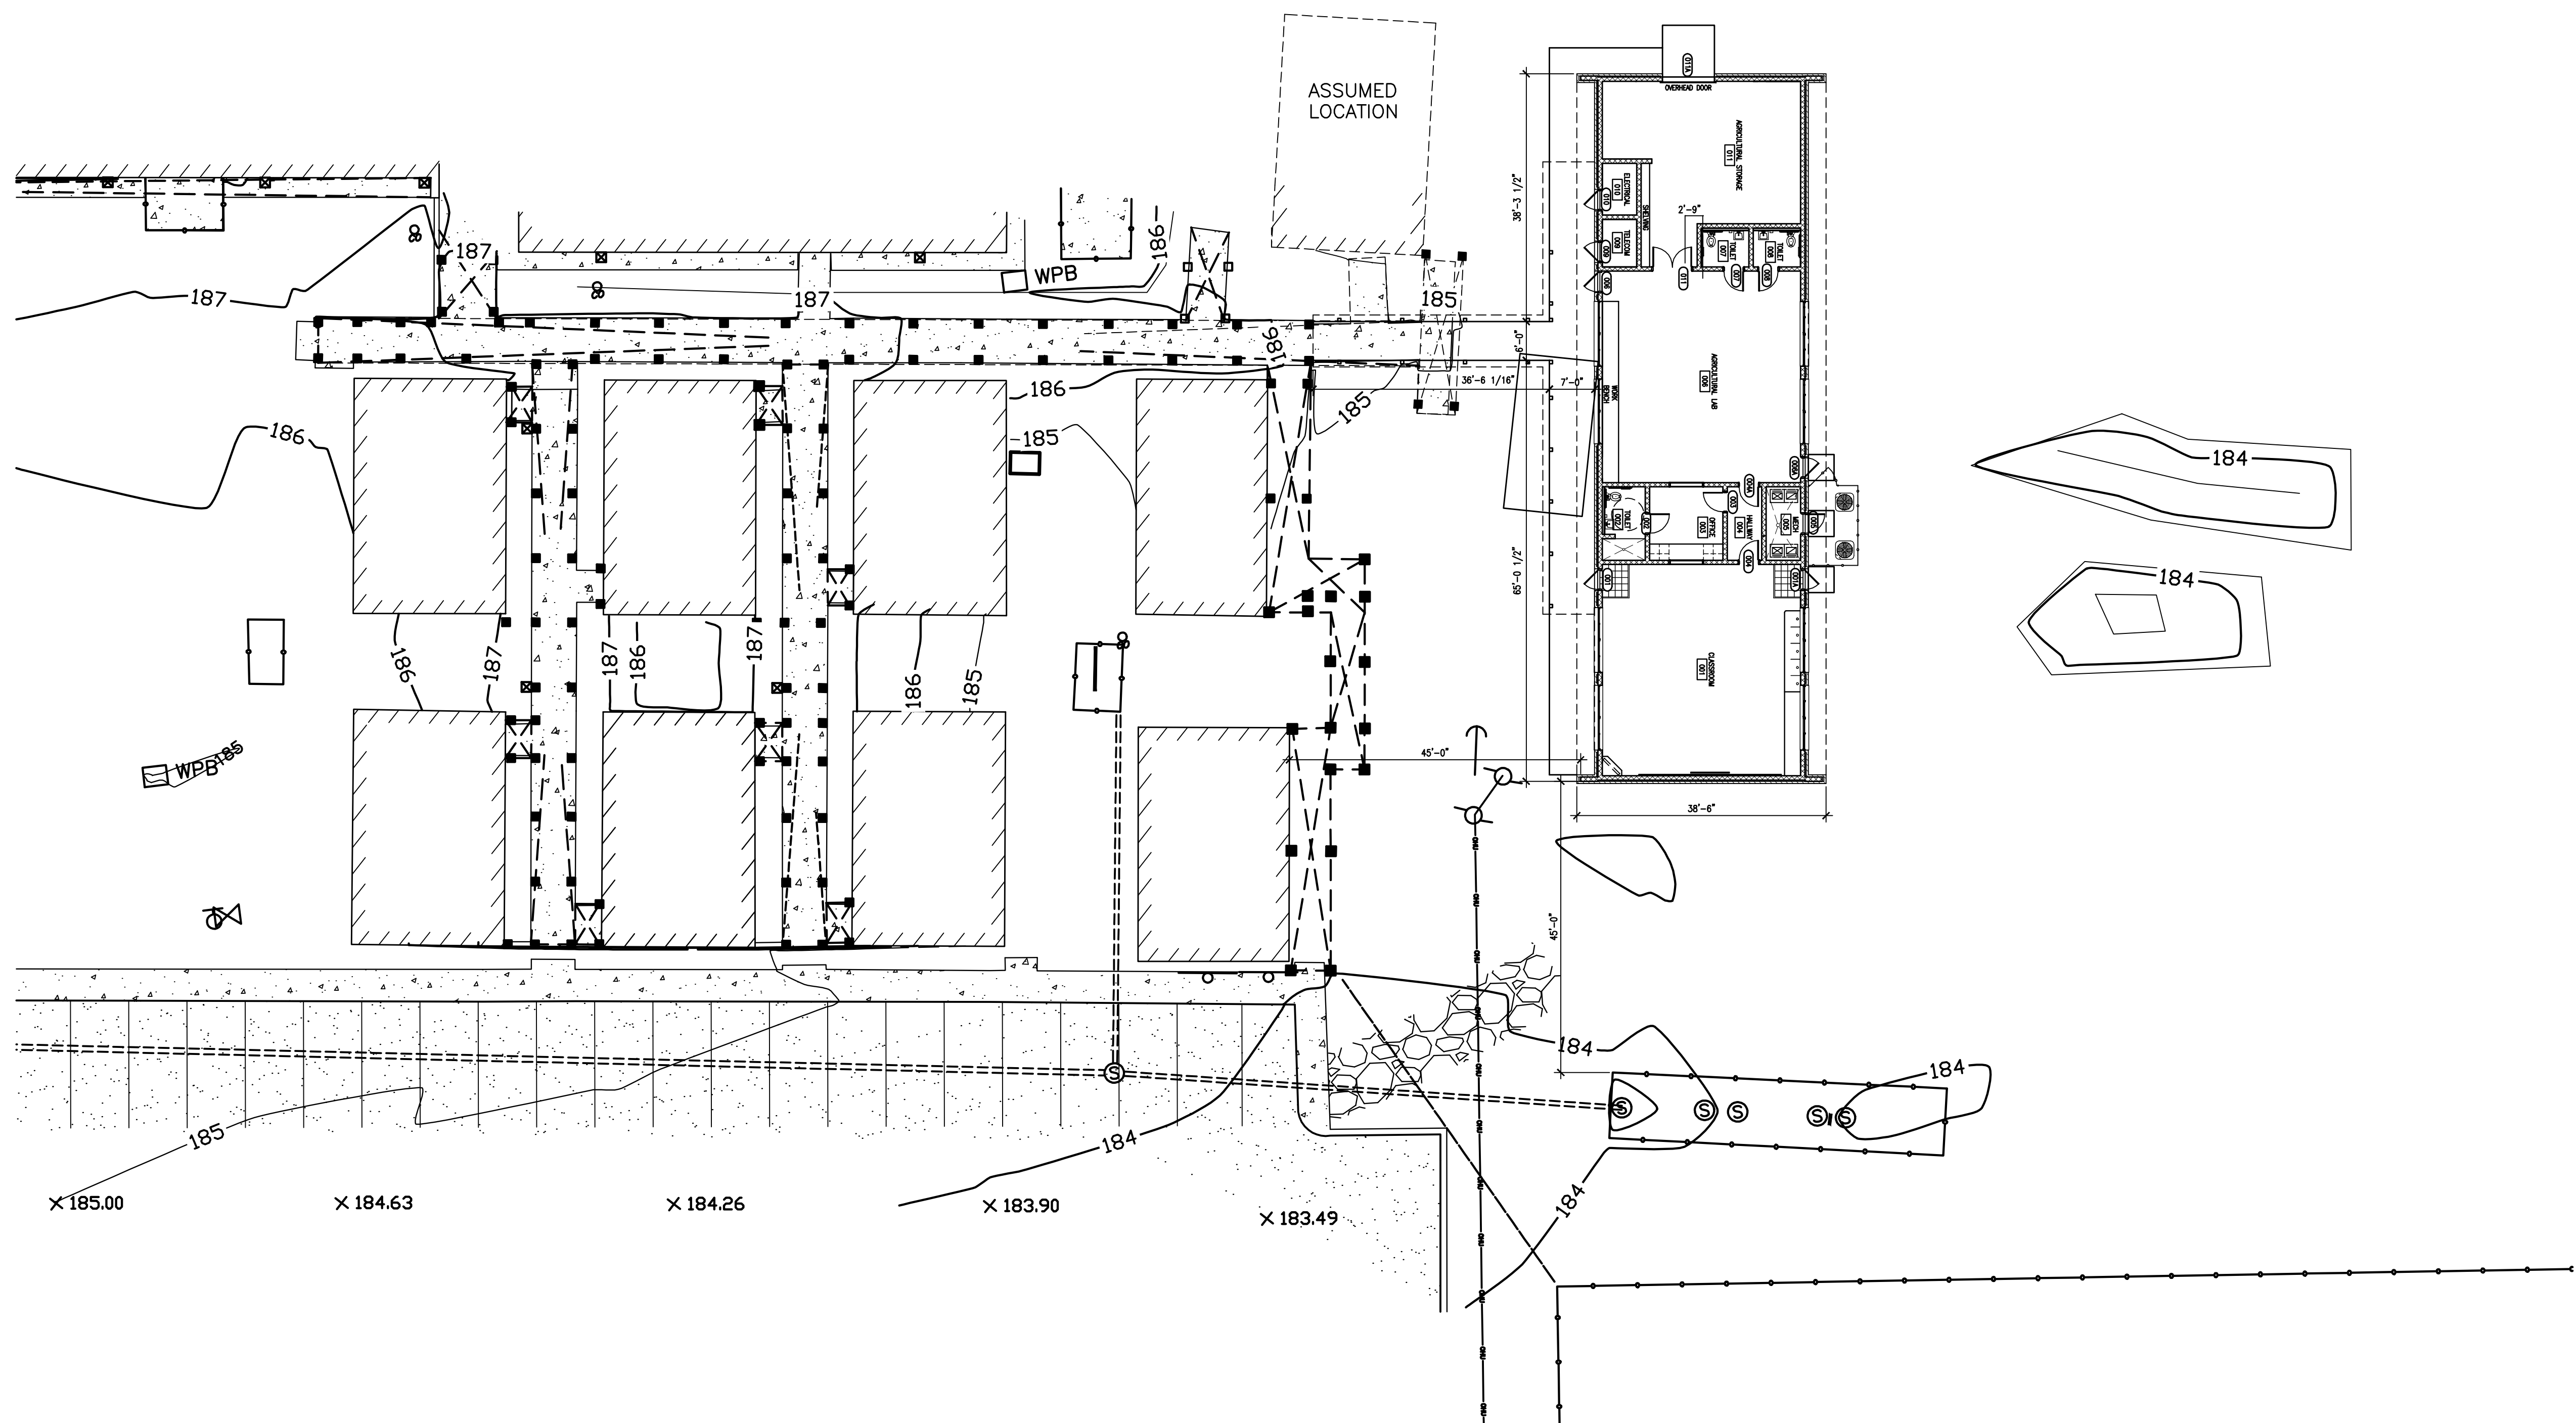

A1

SITE PLAN

SCALE: 1"=20'

NORTH

