



DAG ARCHITECTS INC.
1223 AIRPORT ROAD DESTIN, FLORIDA 32541
TELEPHONE: 850-837-8152 FAX: 850-654-4276
AA-C000745

OWNERSHIP OF INSTRUMENTS OF SERVICE
ALL REPORTS, PLANS, SPECIFICATIONS, COMPUTER FILES, FIELD DATA, NOTES AND OTHER DOCUMENTS AND INSTRUMENTS PREPARED BY THE CONSULTANT AS INSTRUMENTS OF SERVICE SHALL REMAIN THE PROPERTY OF THE CONSULTANT. THE CONSULTANT SHALL RETAIN ALL COMMON LAW, STATUTORY AND OTHER RESERVED RIGHTS, INCLUDING THE COPYRIGHT THERE TO.

PHASE 1
DOCUMENTS

Locklin Technical Center Automotive Service Technology Shop Addition

5330 Berryhill Road, Milton, Florida, 32570

[illegible]


Drawn By: OEG
Checked By: OEG

Date:

Project No.:
Drawing Title:

Floor Plan (Automotive Shop Addition)

Drawing No.: **A100**

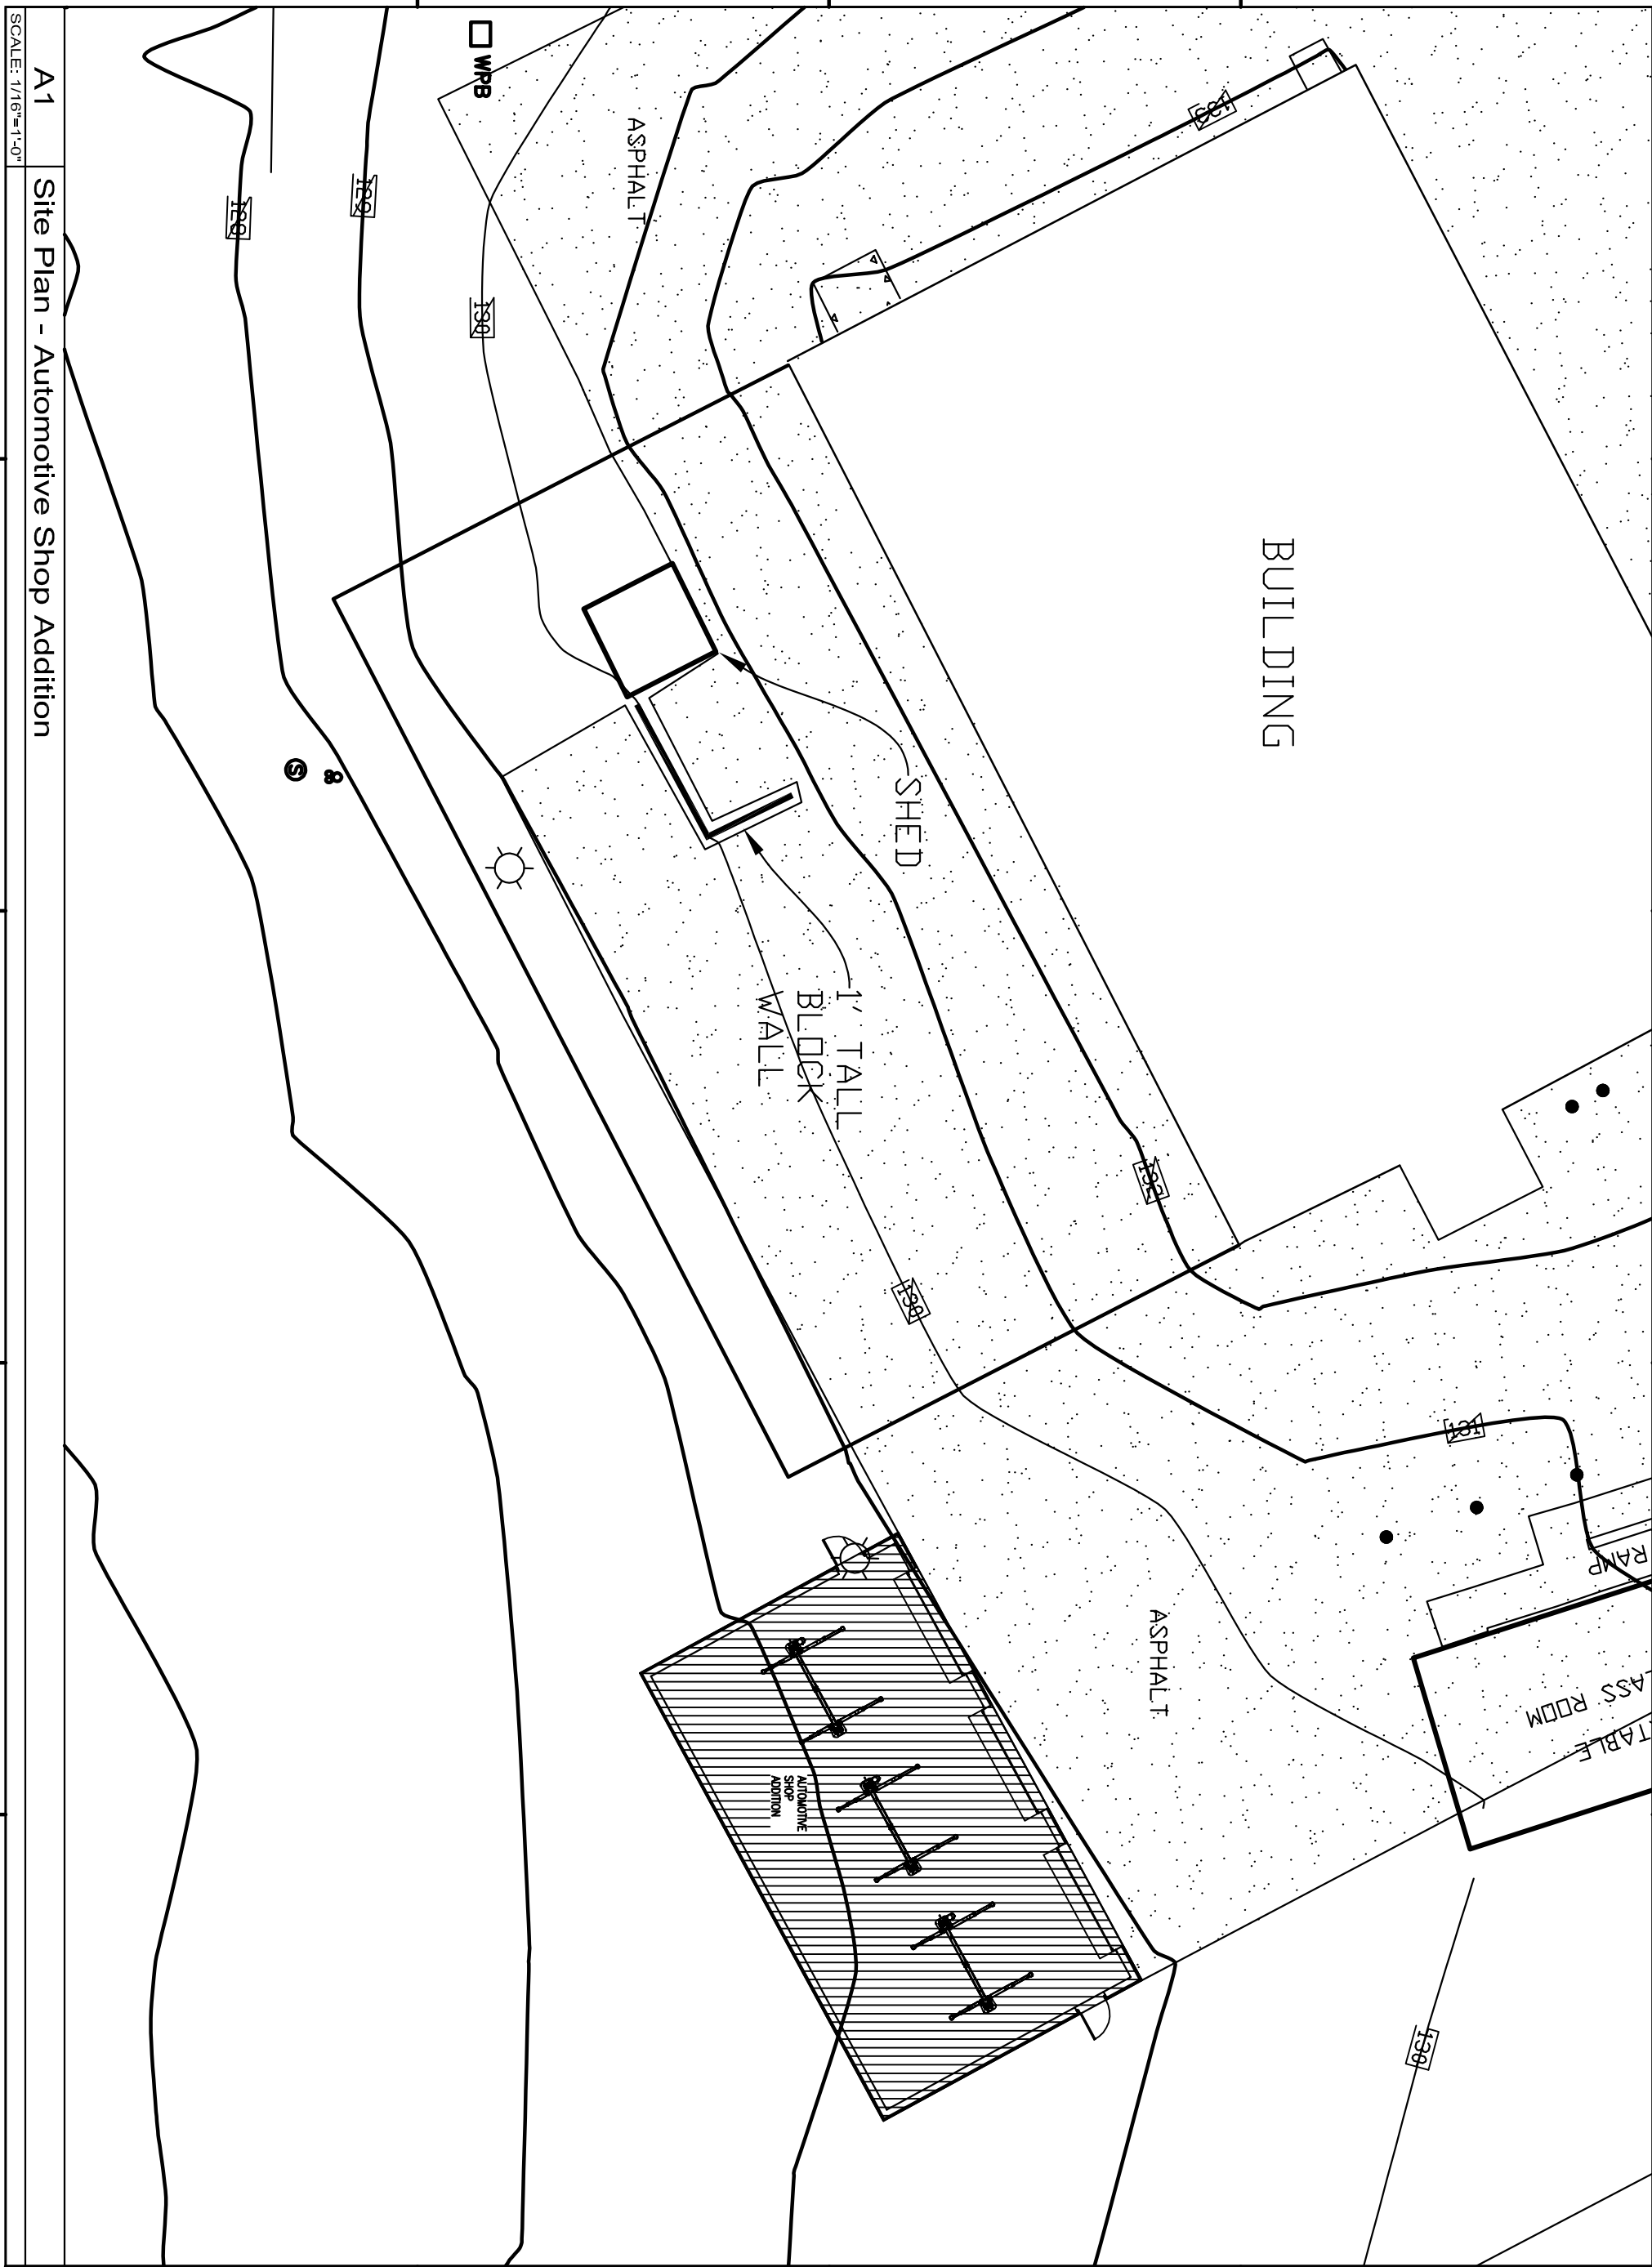

A1	Site Plan - Automotive Shop Addition
----	--------------------------------------

SCALE: 1/16"=1'-0"