



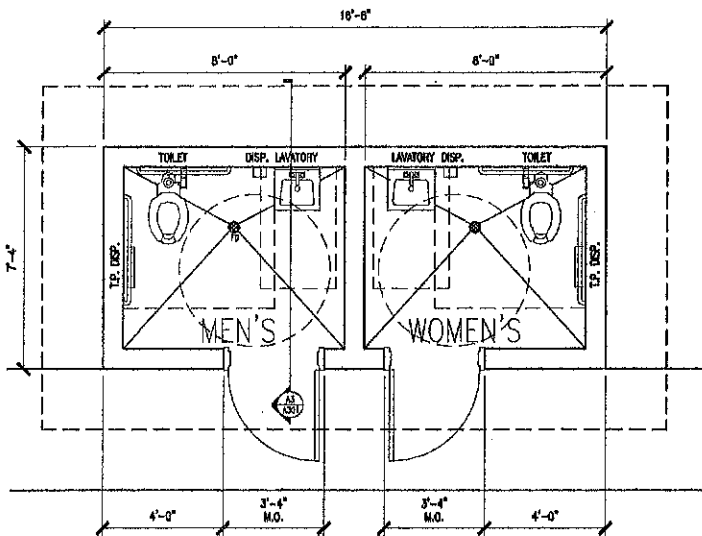


A1 FLOOR PLAN

SCALE: 1/4"=1'

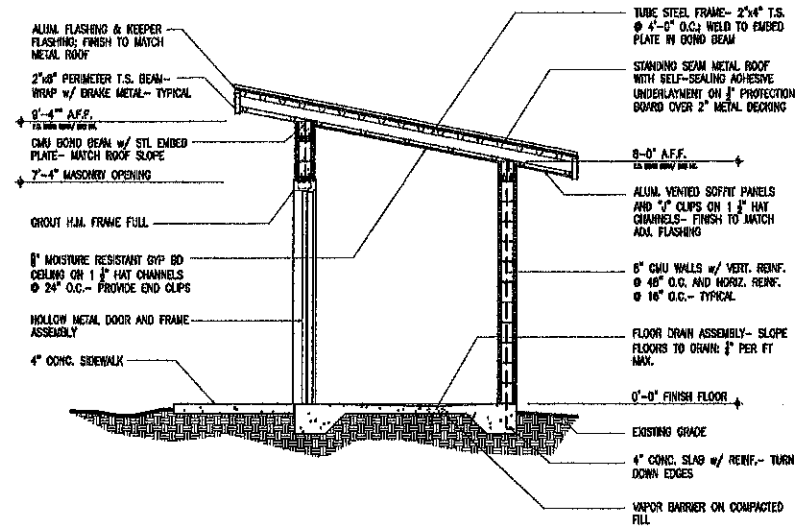

A2 SECTION

SCALE: 1/4"=1'

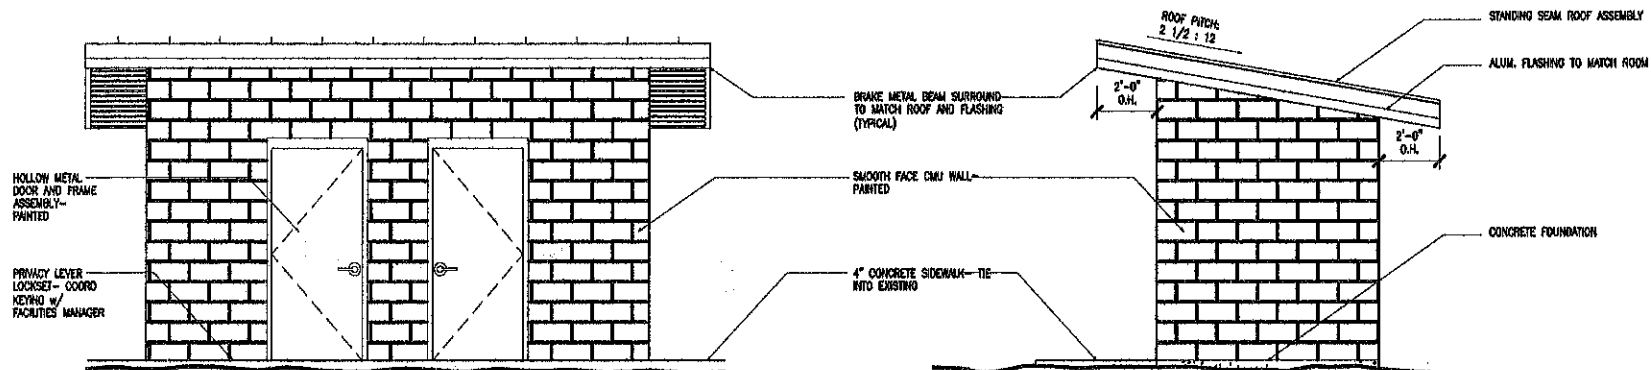

A3 ELEVATIONS

SCALE: 1/4"=1'



DAG ARCHITECTURE INC.
1500 SANDPINE ROAD, FORT WORTH, TEXAS 76104-3394
TEL: (817) 451-1511 FAX: (817) 451-4276
AIA #100148

DISCLAIMER: INSTRUCTIONS OF SERVICE
ALL INFORMATION, SPECIFICATIONS, DRAWINGS, MATERIALS, METHODS, AND CONSTRUCTION ARE THE PROPERTY OF DAG ARCHITECTURE INC. THE CONSULTANT ASSUMES NO LIABILITY FOR THE RESULTS OF THE CONSULTANT'S DESIGN OR CONSTRUCTION. THE CONSULTANT SHALL NOT BE RESPONSIBLE FOR THE RESULTS OF THE CONSULTANT'S DESIGN OR CONSTRUCTION, INCLUDING THE OBTAINING OF PERMITS.

**CONSTRUCTION
ADMINISTRATION**

**Jay High School
Toilet Addition**
16863 S. Alabama St.
Jay, FL

Drawing Seal

Revision	Type	By	Check	Date

Drawn By: PCB
Checked By: CEG

Date: 18 August, 2016

Project No.:

Drawing Title:
FLOOR PLAN, SECTION &
ELEVATIONS

Drawing No. **A100**