



KITCHEN/CAFETERIA, BAND & MUSIC ADDITION

JAY HIGH SCHOOL
SANTA ROSA COUNTY SCHOOL DISTRICT

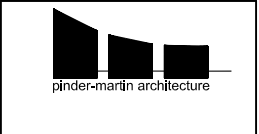

PINDER-MARTIN ASSOCIATES, INC.
1001 N. 12th AVENUE
PENSACOLA, FL. 32501
850-439-9110
AA26000896

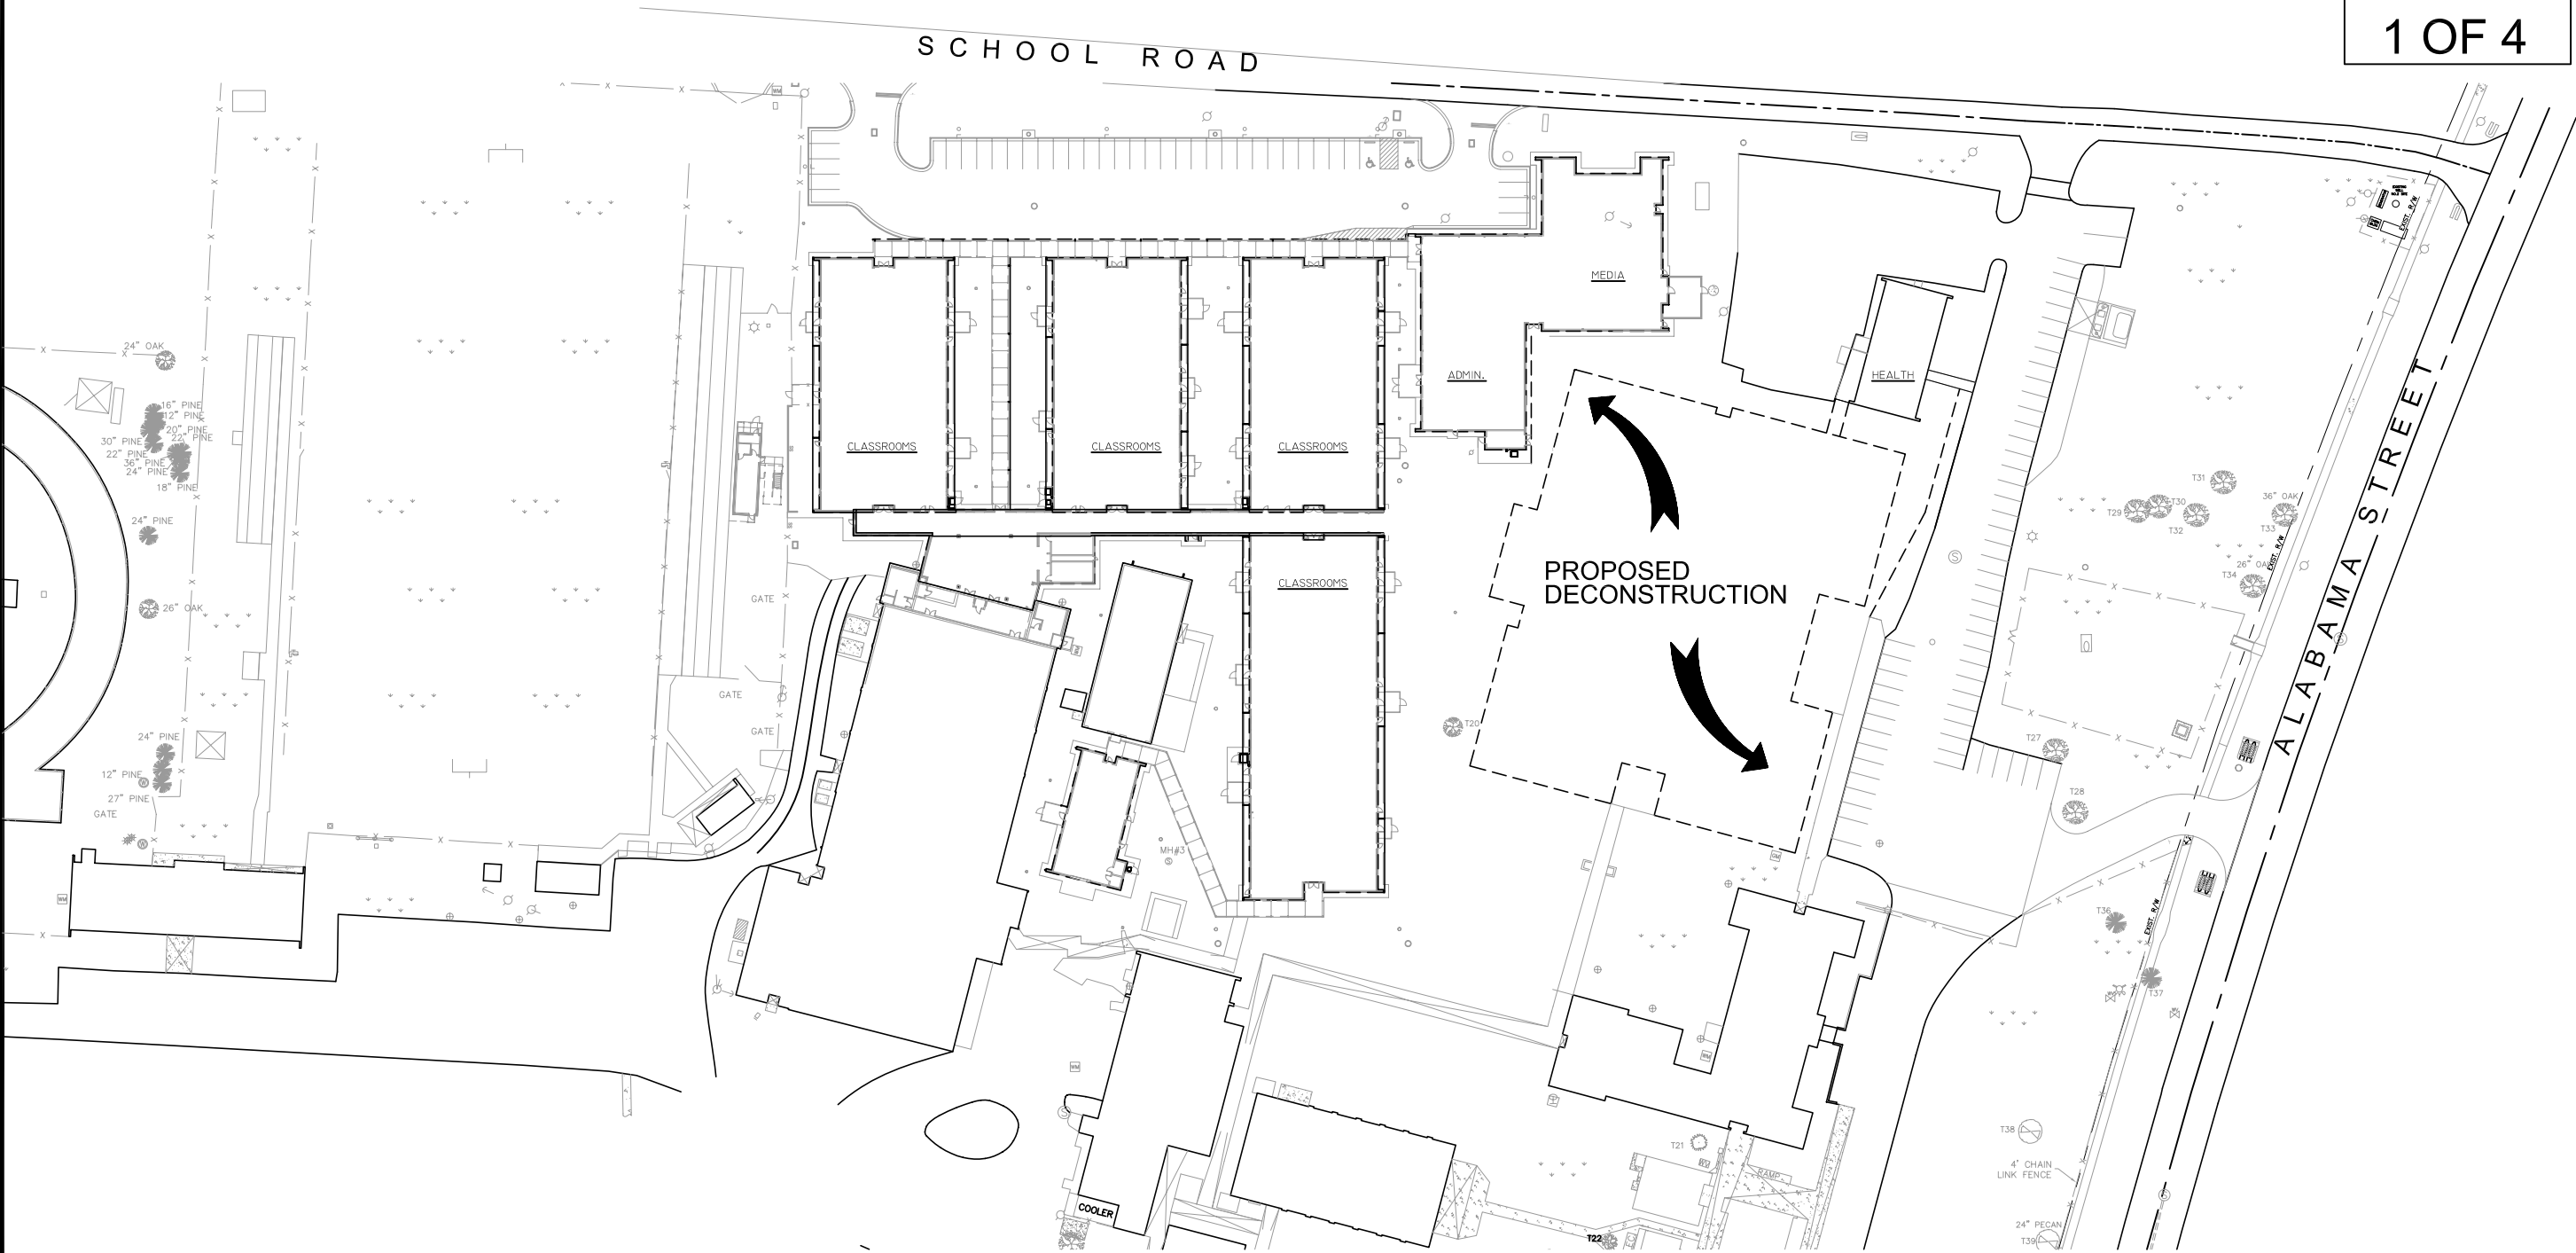


EXISTING SITE PLAN

SCALE: 1"=100'


11-07-12

KITCHEN/CAFETERIA, BAND & MUSIC ADDITION

JAY HIGH SCHOOL
SANTA ROSA COUNTY SCHOOL DISTRICT

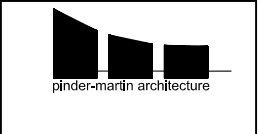


PINDER-MARTIN ASSOCIATES, INC.
1001 N. 12th AVENUE
PENSACOLA, FL. 32501
850-439-9110
AA26000896

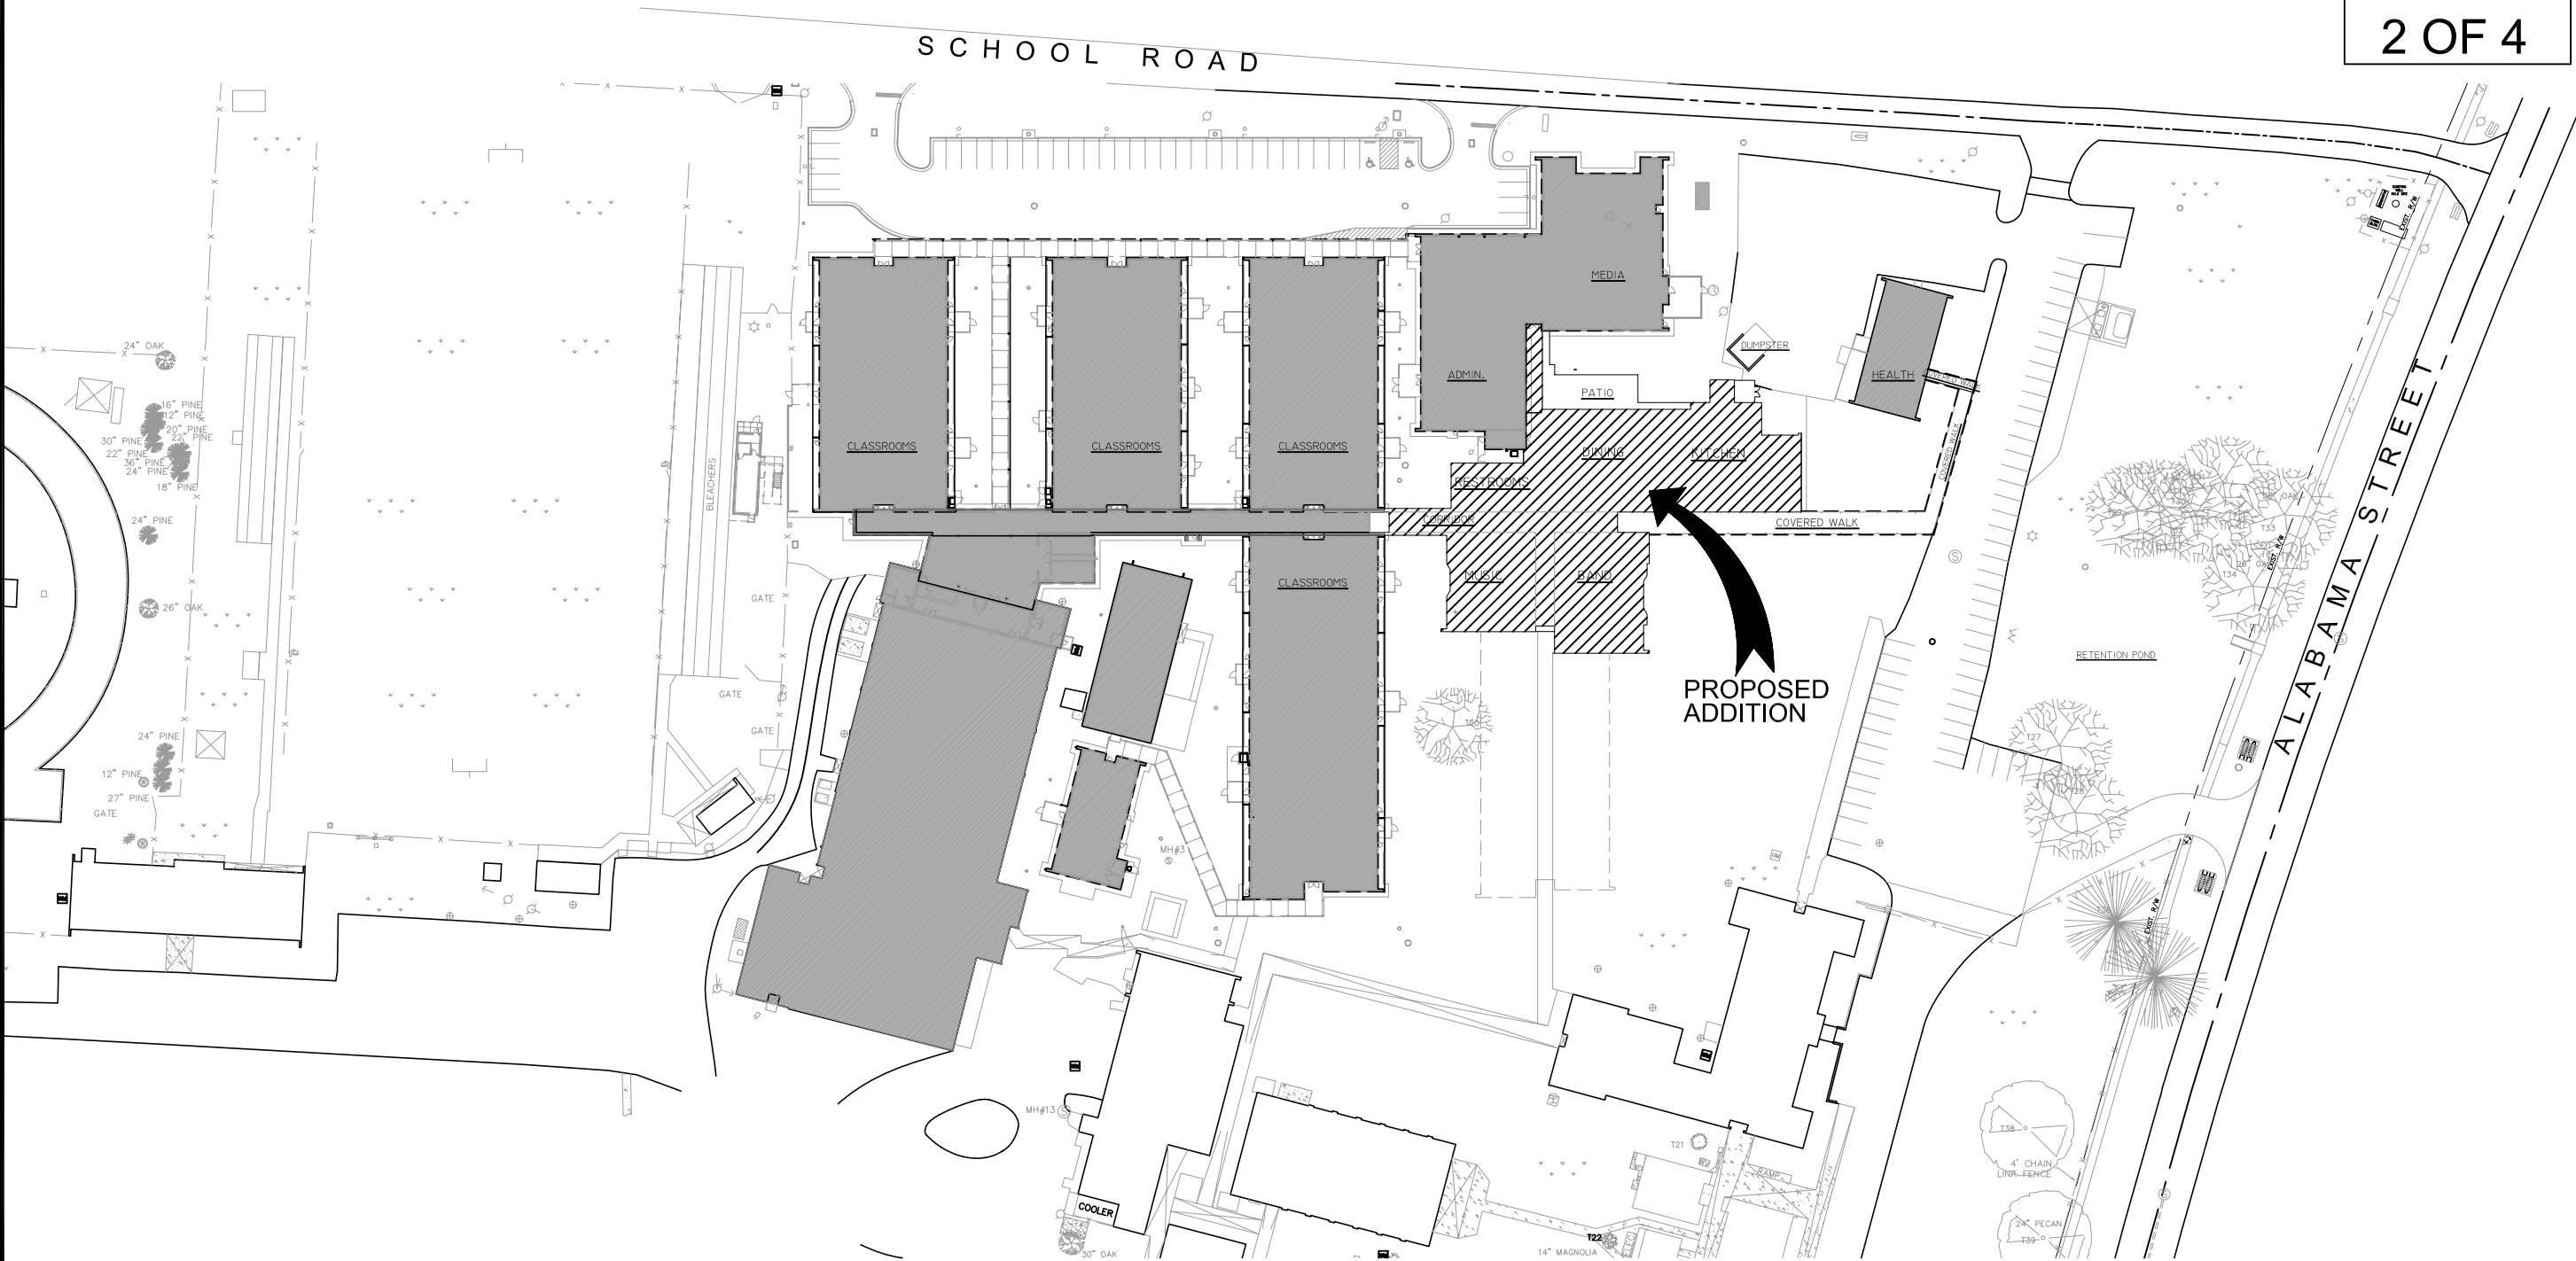


KITCHEN/CAFETERIA, BAND & MUSIC ADDITION


JAY HIGH SCHOOL
SANTA ROSA COUNTY SCHOOL DISTRICT

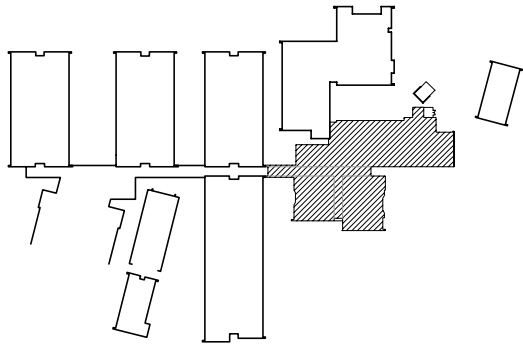

KEY PLAN

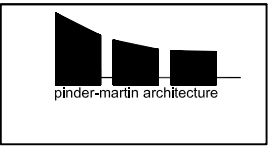


PINDER-MARTIN ASSOCIATES, INC.
1001 N. 12th AVENUE
PENSACOLA, FL. 32501
850-439-9110
AA26000896

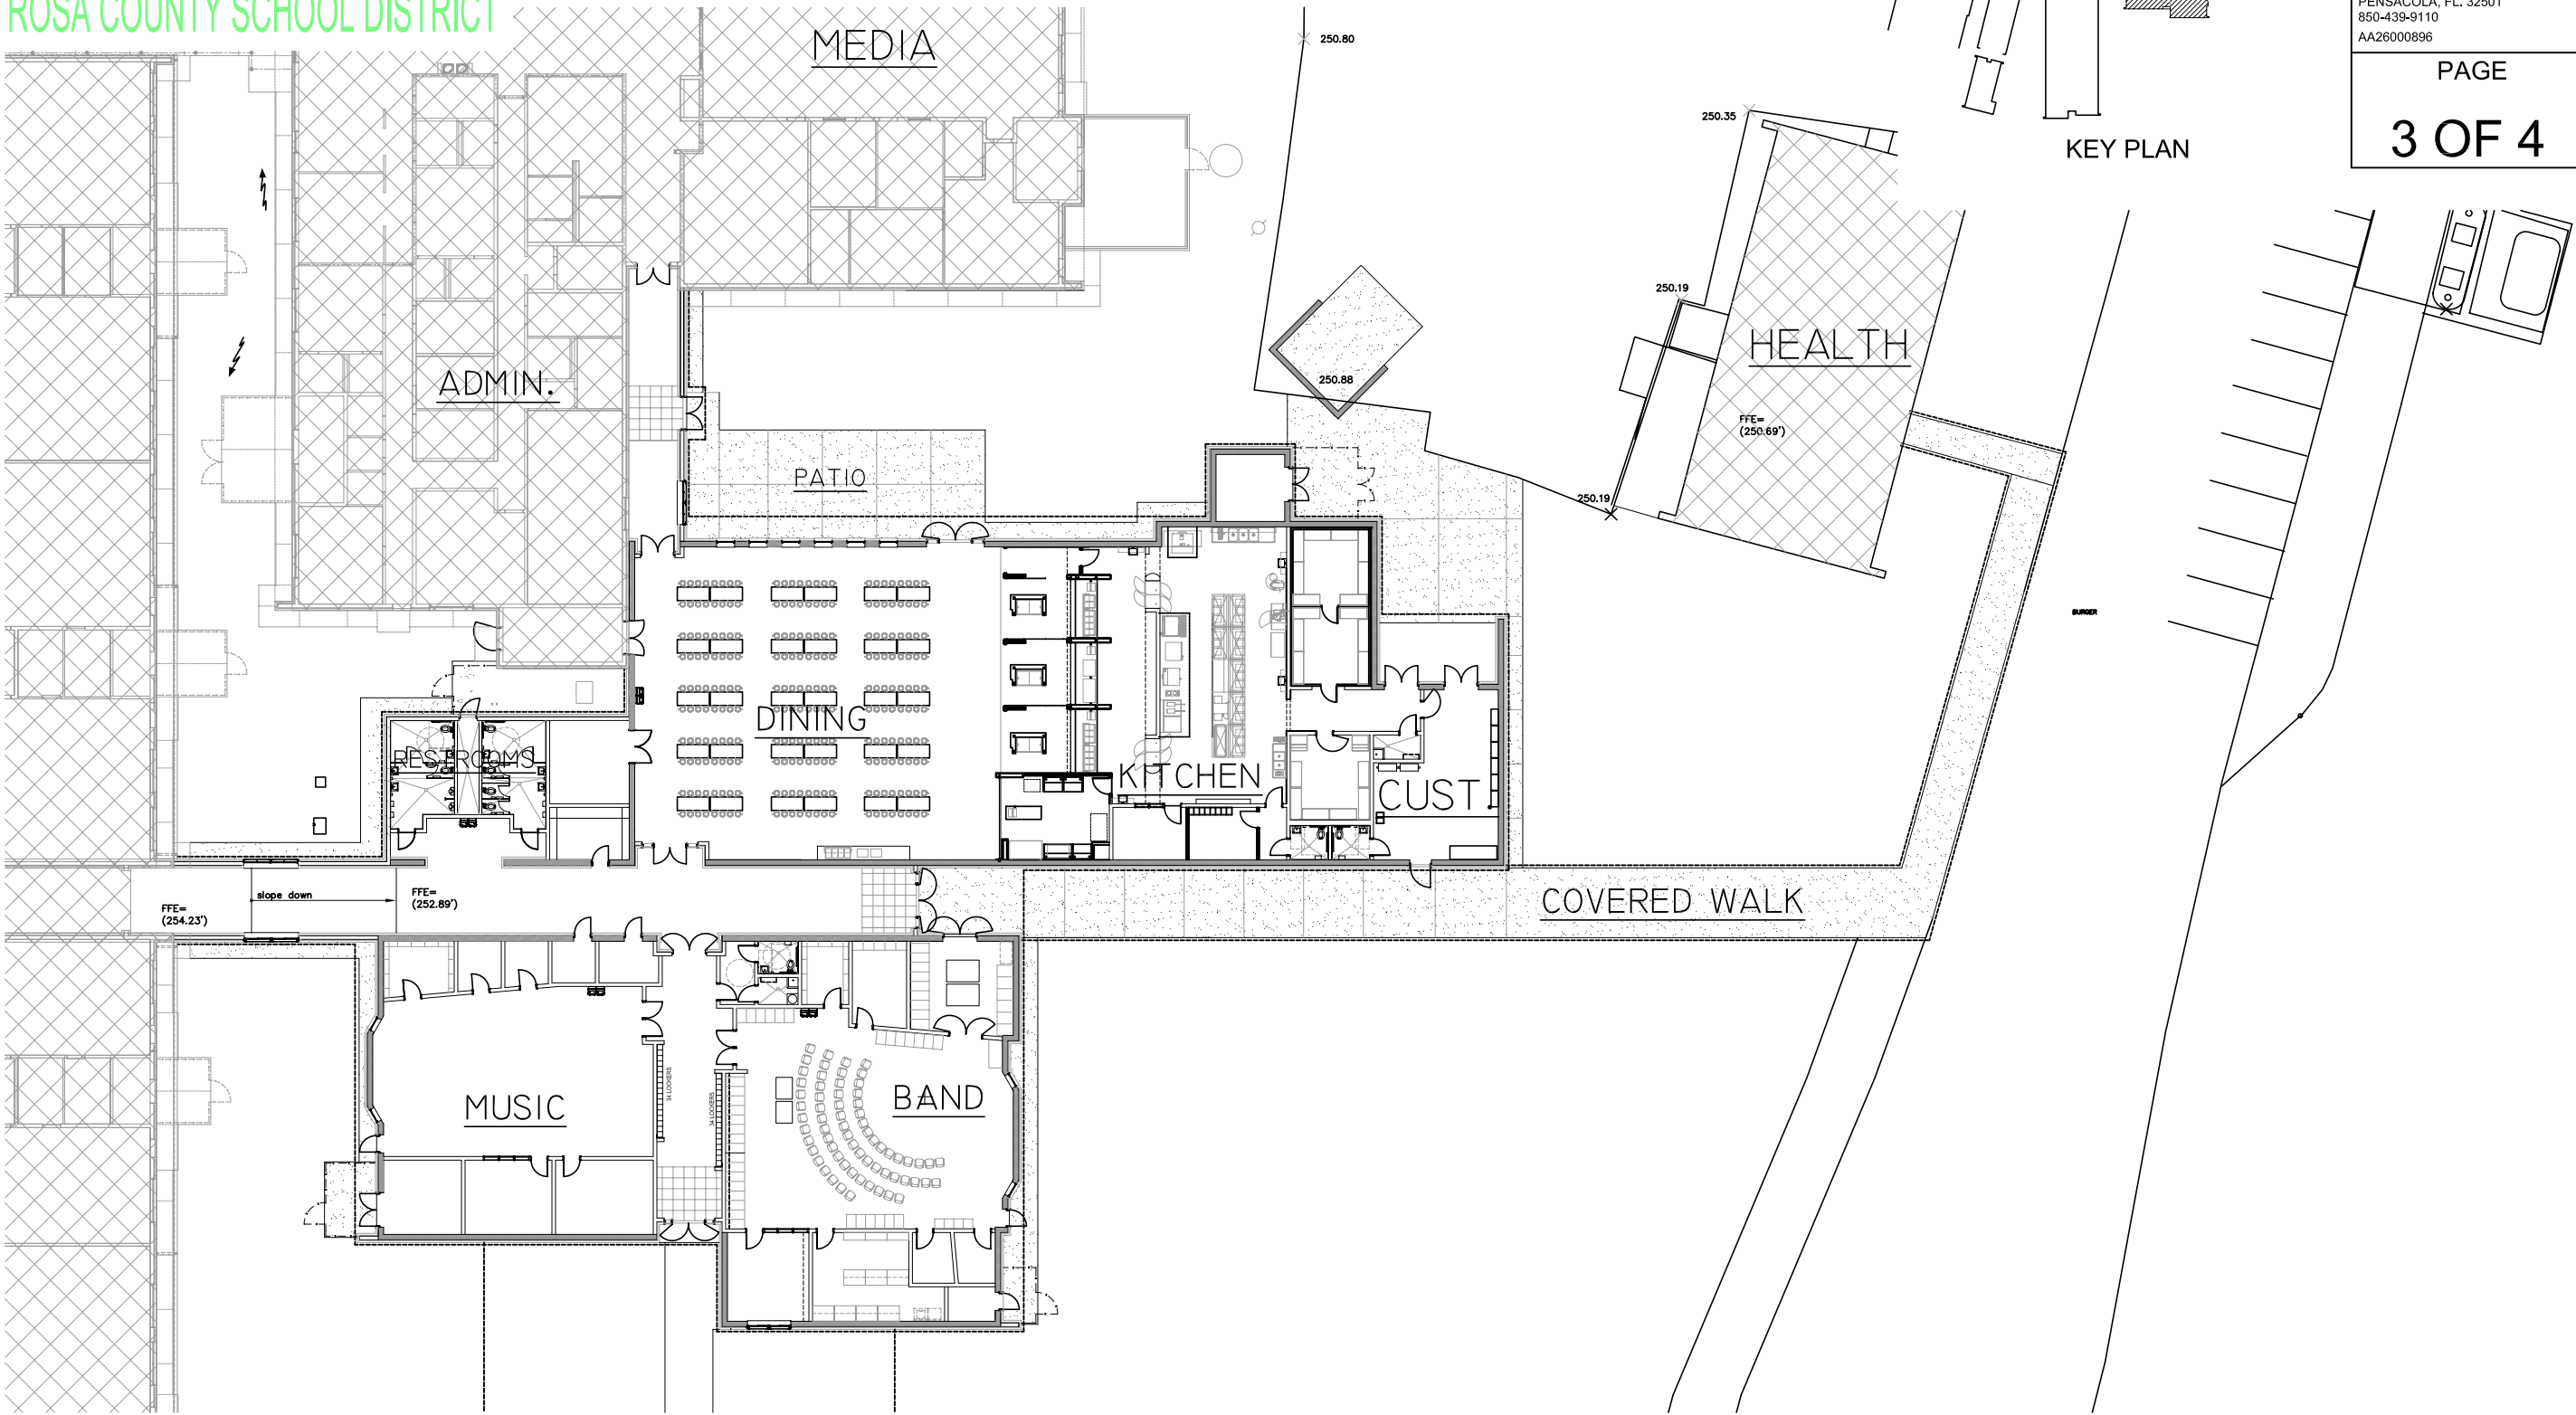

SCHEMATIC FLOOR PLAN
SCALE: 1/32"=1'-0"


KITCHEN/CAFETERIA, BAND & MUSIC ADDITION

JAY HIGH SCHOOL
SANTA ROSA COUNTY SCHOOL DISTRICT

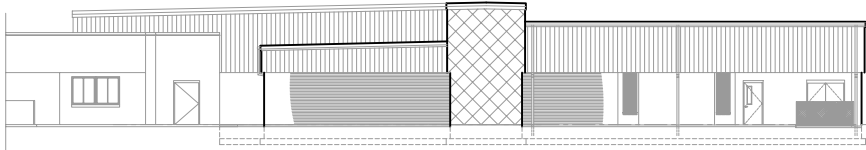


BUILDING ELEVATION - EAST

SCALE: 1/32"=1'-0"

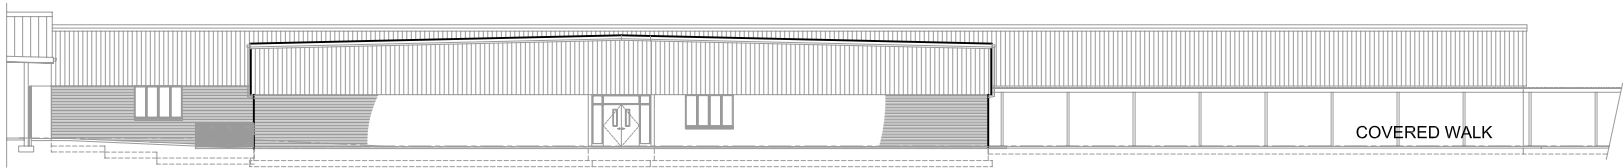


BUILDING ELEVATION - SOUTH

SCALE: 1/32"=1'-0"

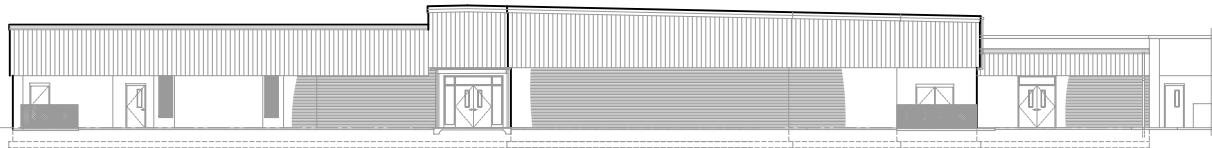


BUILDING ELEVATION - WEST

SCALE: 1/32"=1'-0"

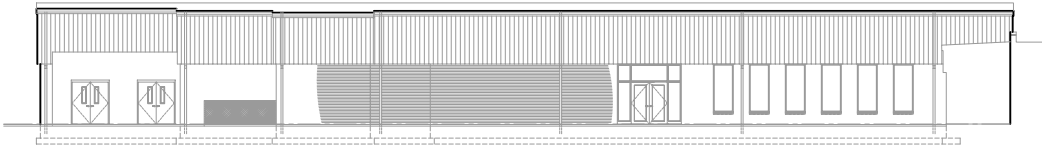

BUILDING ELEVATION - NORTH

SCALE: 1/32"=1'-0"

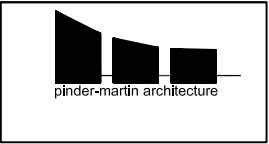

PINDER-MARTIN ASSOCIATES, INC.
1001 N. 12th AVENUE
PENSACOLA, FL. 32501
850-439-9110
AA26000896