


1 OVERALL FIRST FLOOR PLAN  
SCALE: 1" = 30'-0"

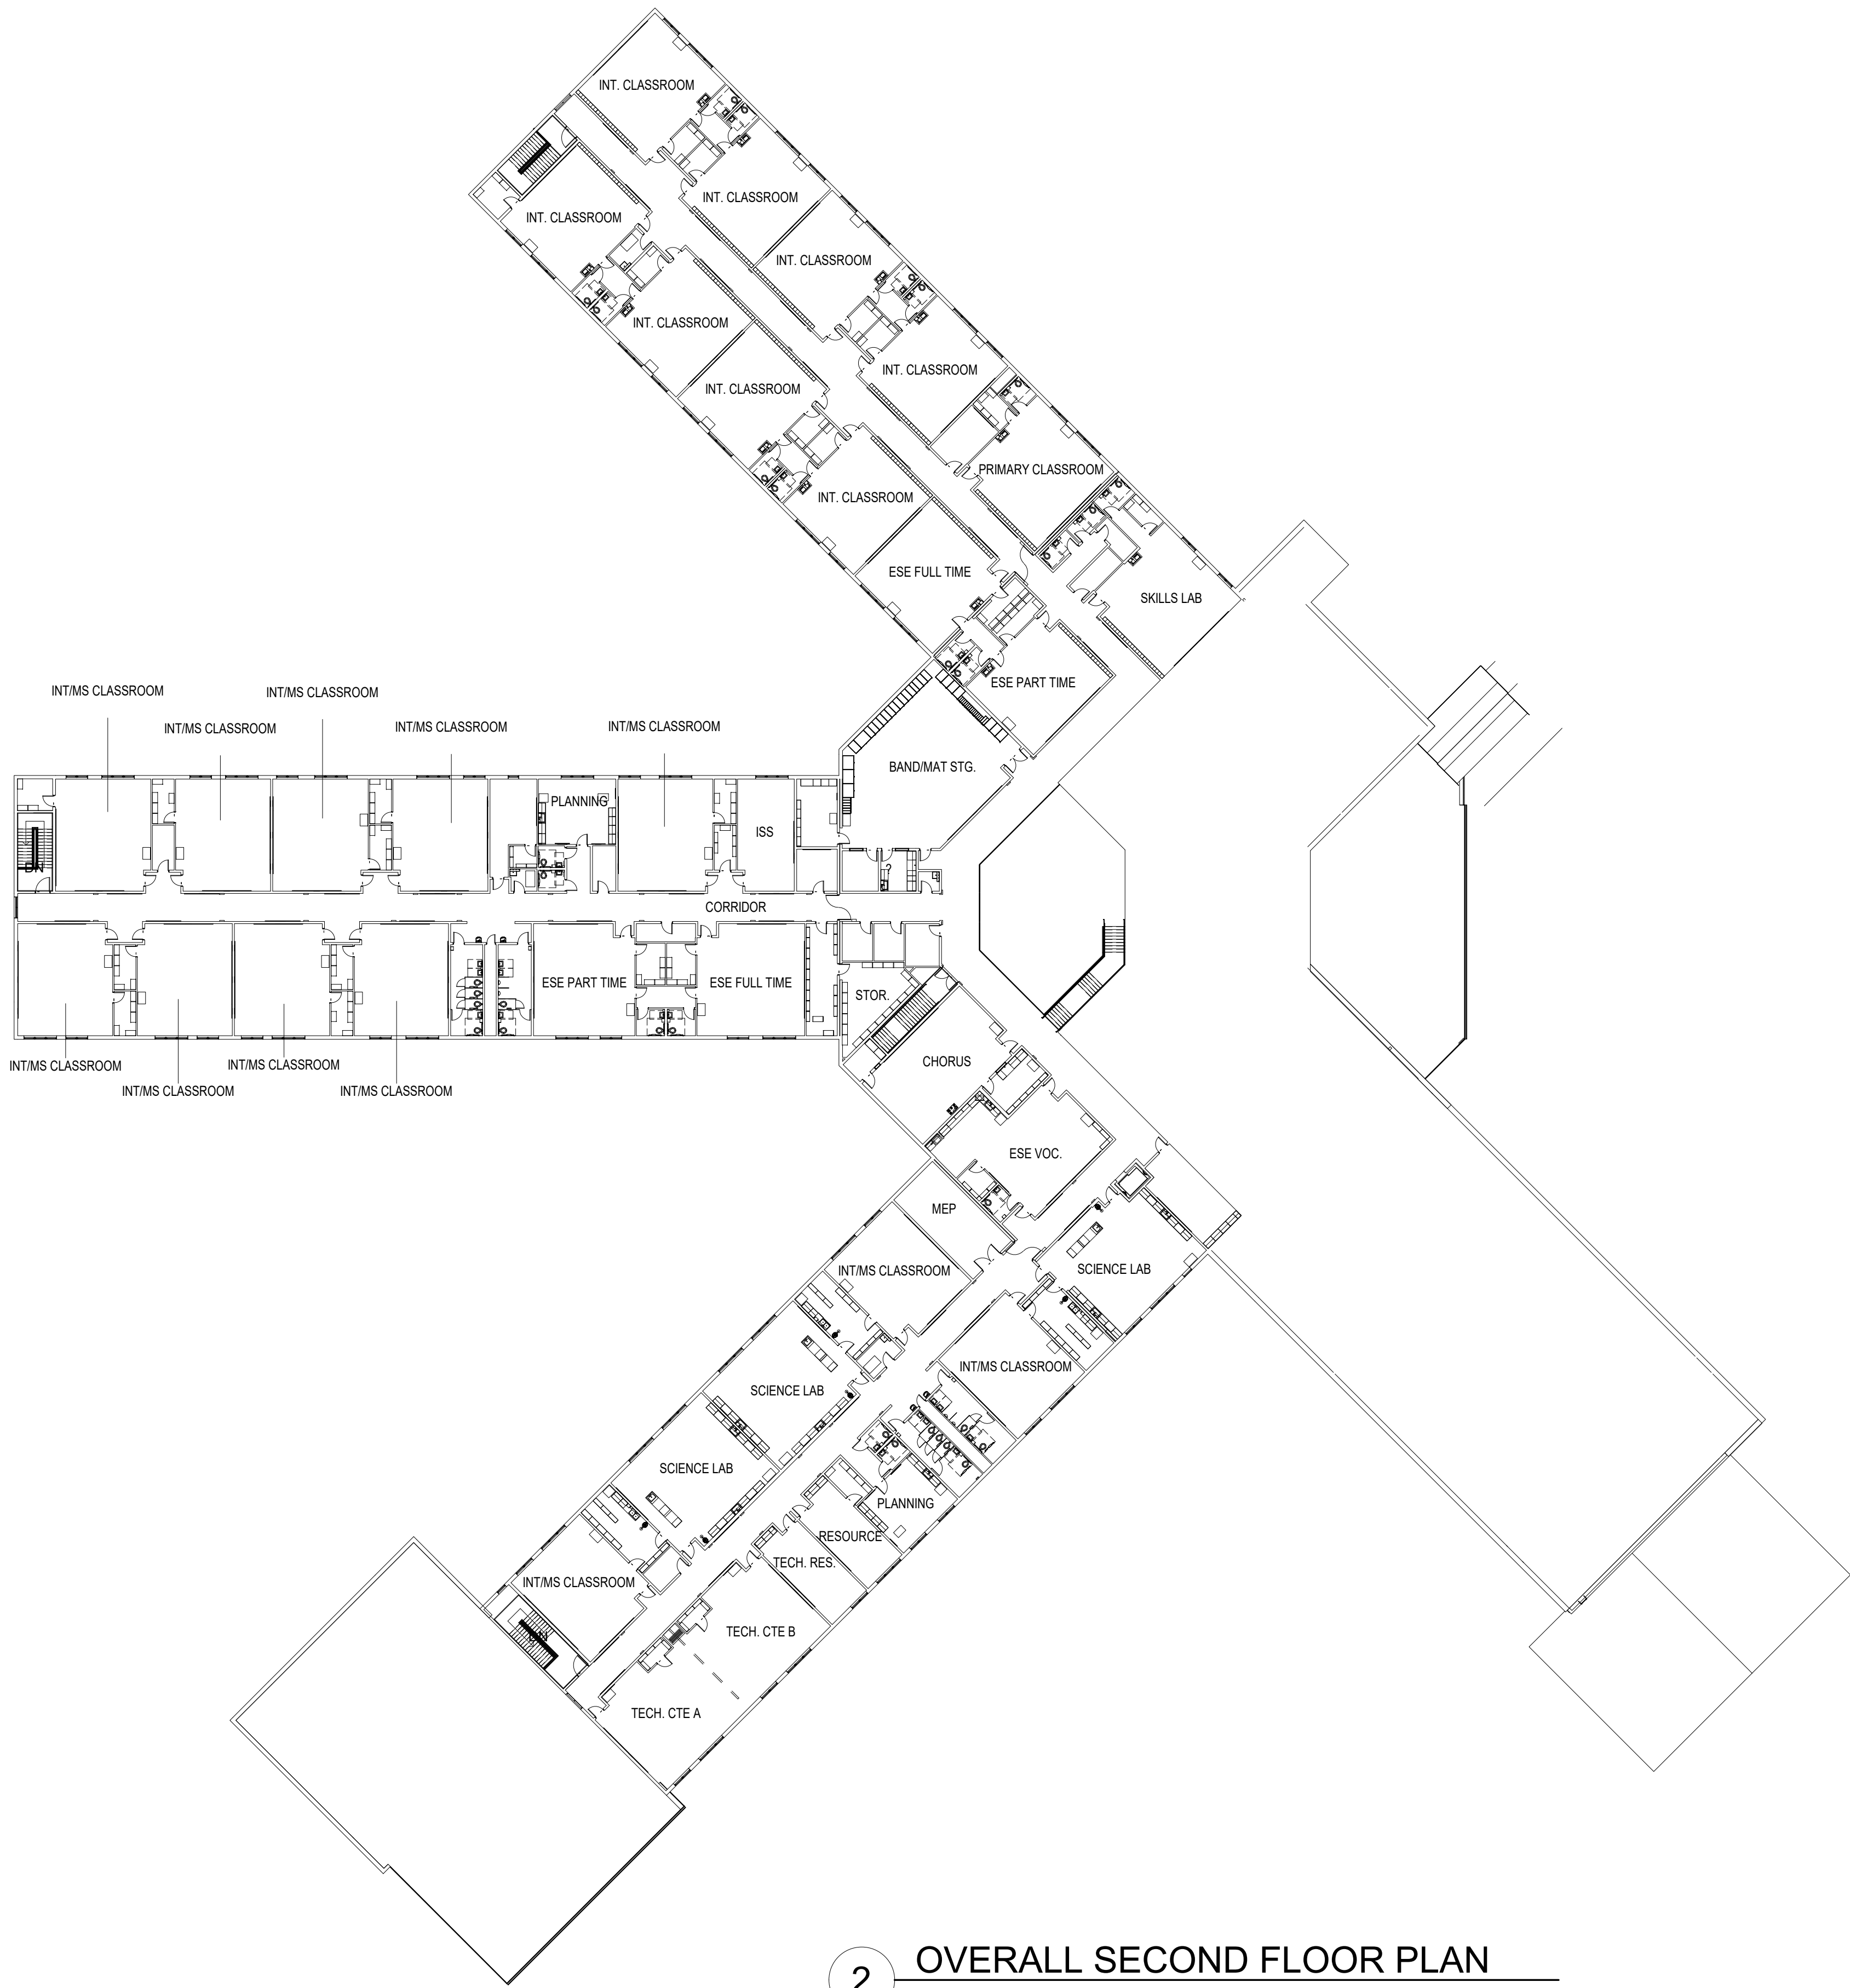

2 OVERALL SECOND FLOOR PLAN  
SCALE: 1" = 30'-0"

DAG

ARCHITECTS


DAG Architects, AAC000745  
40 South Palafox Place, Suite 201  
Pensacola, Florida 32502  
850.429.9004  
www.DAGarchitects.com

PHASE I  
DOCUMENTS

NOT FOR  
CONSTRUCTION

SANTA ROSA COUNTY SCHOOL DISTRICT  
SCHOOL A

#### WHISPER CREEK BLVD., MILTON, FL #####

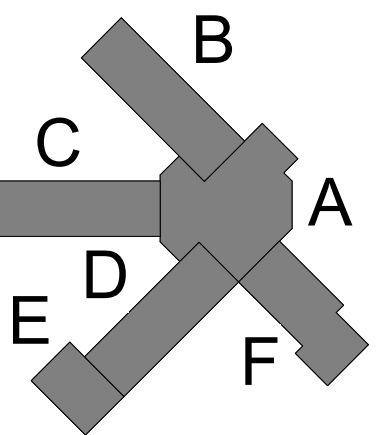

REVISIONS:		
No.	Description	Date

OVERALL FIRST &  
SECOND FLOOR  
PLANS

Project Number	20001
Dated	Feb. 5, 2020
Drawn By	Author
Approved By	Approver
PM	Designer

A000