



DAWSON DESIGN, INC.
405 PALATKA PLACE - STE 201
PENSACOLA, FL 32501
TELEPHONE: 904-242-1000 FAX: 904-242-1001
WWW.DAWSONDESIGN.COM

THIS DRAWING IS THE PROPERTY OF DAWSON DESIGN, INC. AND IS NOT TO BE REPRODUCED OR TRANSMITTED IN ANY FORM OR BY ANY MEANS, ELECTRONIC OR MECHANICAL, INCLUDING PHOTOCOPYING, RECORDING, OR BY ANY INFORMATION STORAGE AND RETRIEVAL SYSTEM, WITHOUT THE WRITTEN PERMISSION OF DAWSON DESIGN, INC.

CONSTRUCTION
DOCUMENTS
(PHASE II)

Chumuckla Elementary
Kitchen & Cafeteria Addition

Revision

Rev.	DESCRIPTION
1	ISSUED FOR PERMIT
2	ISSUED FOR BIDDING
3	ISSUED FOR CONSTRUCTION
4	ISSUED FOR AS-BUILT
5	ISSUED FOR FINAL


Drawn By: WSB
Checked By: OEG

Date: 11-27-12

Project No.: 12034


Drawing Title:
EXTERIOR ELEVATIONS

Drawing No.:
A202

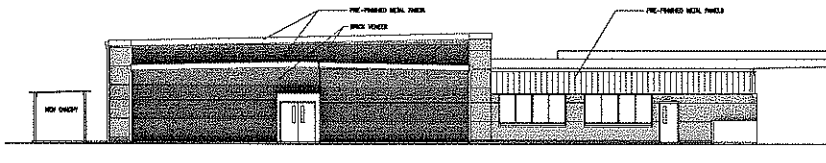


C1 PROPOSED NORTH ELEVATION

SCALE: 3/32"=1'-0"

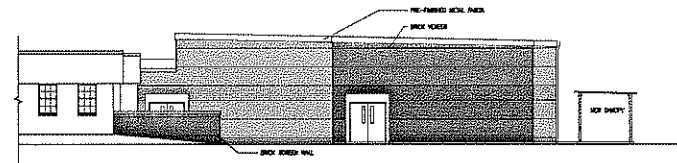

C2 PROPOSED SOUTH ELEVATION

SCALE: 3/32"=1'-0"

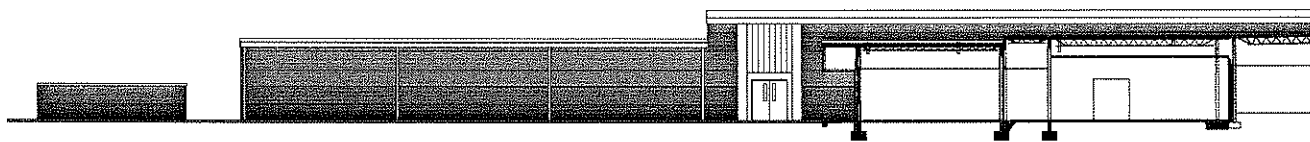


B1 PROPOSED WEST ELEVATION

SCALE: 3/32"=1'-0"




A1 PROPOSED EAST ELEVATION


SCALE: 3/32"=1'-0"

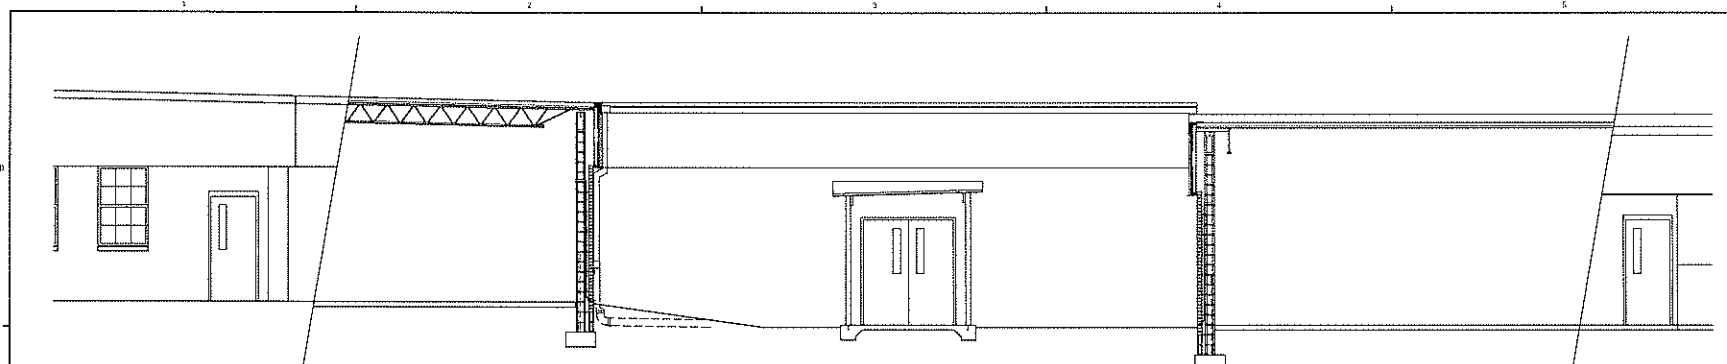

C1 BUILDING SECTION
SCALE: 1/4"=1'-0"

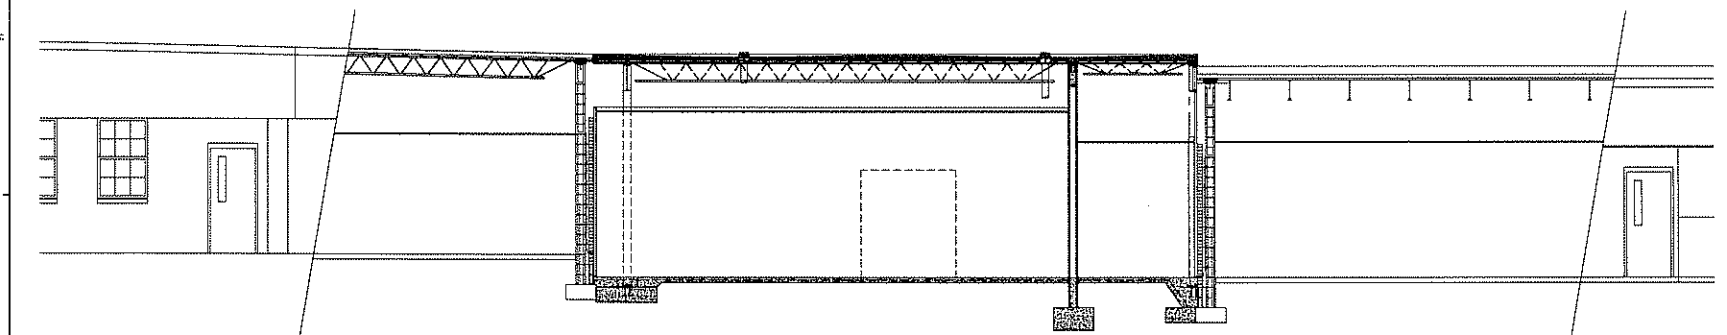

B1 BUILDING SECTION
SCALE: 1/4"=1'-0"

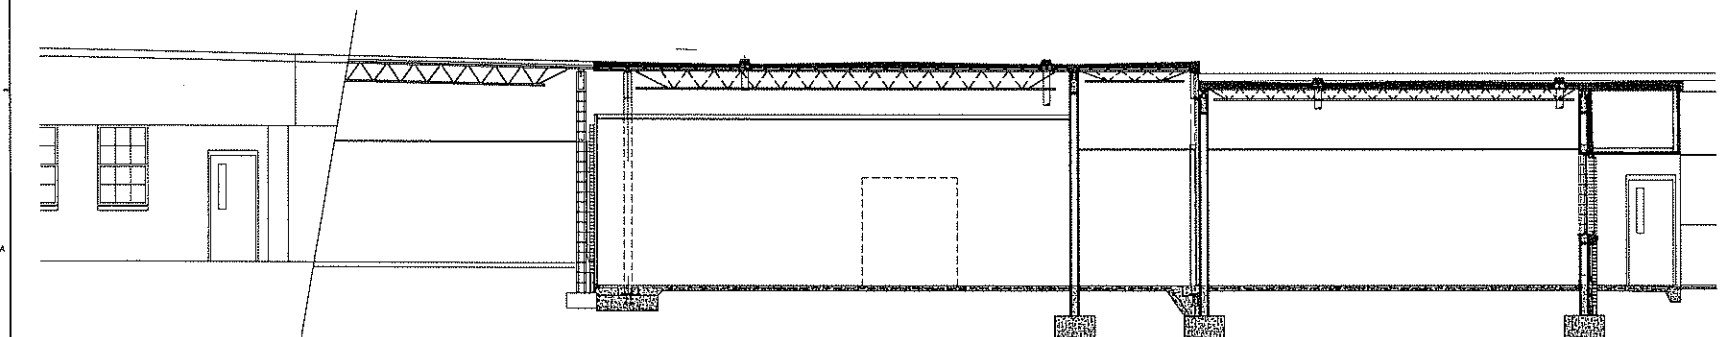

A1 BUILDING SECTION
SCALE: 1/4"=1'-0"



DESIGN ARCHITECTURE GROUP
ALL RIGHTS RESERVED. NO PART OF THIS DOCUMENT MAY BE REPRODUCED OR TRANSMITTED IN ANY FORM OR BY ANY MEANS, ELECTRONIC OR MECHANICAL, WITHOUT PERMISSION IN WRITING FROM DESIGN ARCHITECTURE GROUP. THE CONTENTS OF THIS DOCUMENT ARE THE PROPERTY OF DESIGN ARCHITECTURE GROUP. NO PART OF THIS DOCUMENT MAY BE REPRODUCED OR TRANSMITTED IN ANY FORM OR BY ANY MEANS, ELECTRONIC OR MECHANICAL, WITHOUT PERMISSION IN WRITING FROM DESIGN ARCHITECTURE GROUP.

CONSTRUCTION DOCUMENTS
(PHASE II)

Chumuckla Elementary Kitchen & Cafeteria Addition

Revision	
NO.	DESCRIPTION
1	ISSUED FOR PERMIT
2	ISSUED FOR PERMIT
Drawn By: WJSB
Checked By: DEG


Date: 11-27-12

Project No.: 12034


Drawing Title:

BUILDING SECTIONS


Drawing No.: A301

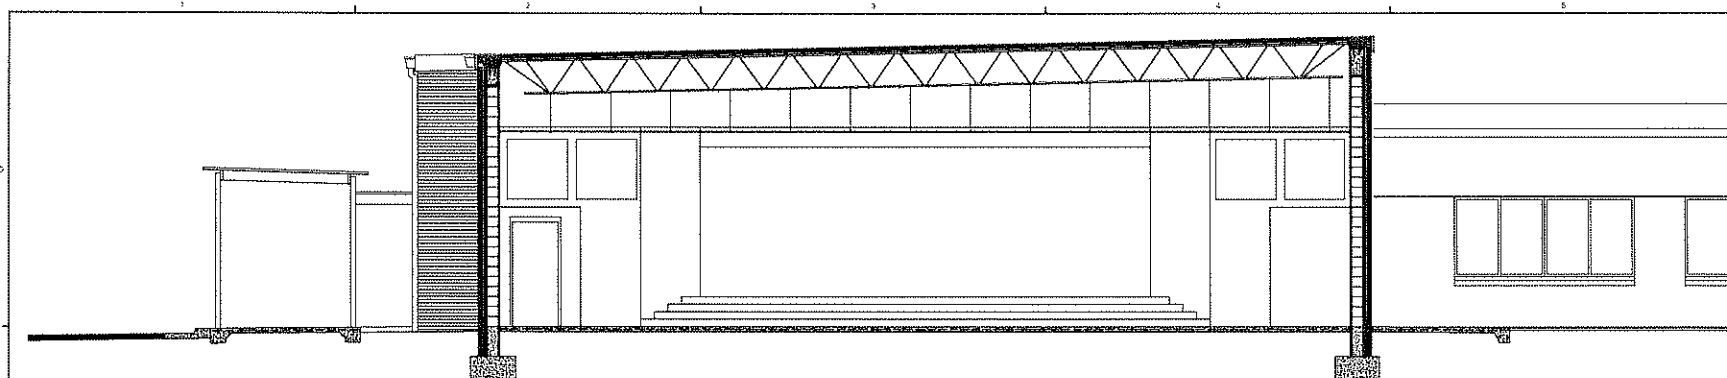

C1 BUILDING SECTION
SCALE: 1/4"=1'-0"

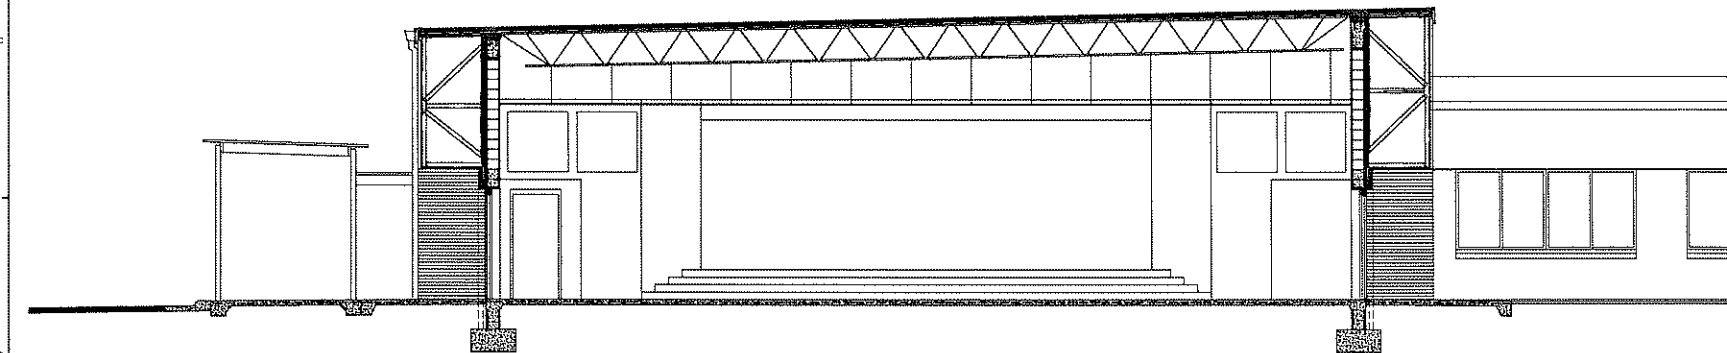

B1 BUILDING SECTION
SCALE: 1/4"=1'-0"

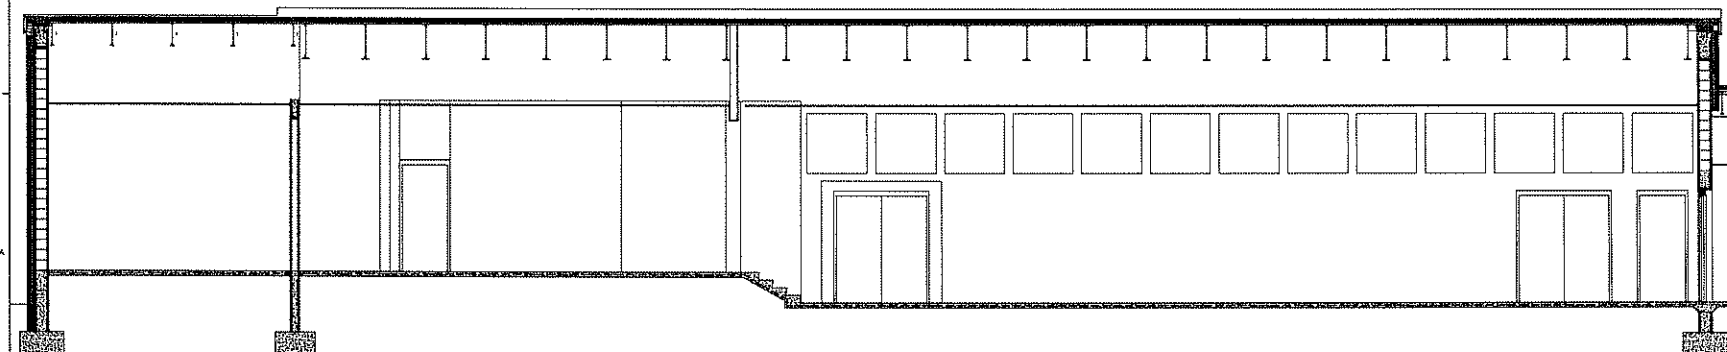

A1 BUILDING SECTION
SCALE: 1/4"=1'-0"



11410 ARBUTHNOT DRIVE
400 S. PALM BLVD. SUITE 100
PENSACOLA, FL 32507
TELEPHONE: 904-220-0904 FAX: 904-220-0905
904-660-0111

DESIGNED BY: DESIGN GROUP
ALL RIGHTS RESERVED. NO PART OF THIS DOCUMENT MAY BE REPRODUCED OR TRANSMITTED IN ANY FORM OR BY ANY MEANS, ELECTRONIC OR MECHANICAL, WITHOUT PERMISSION IN WRITING FROM DESIGN GROUP.

CONSTRUCTION DOCUMENTS
(PHASE II)

Chumuckla Elementary
Kitchen & Cafeteria Addition

Revision		
NO.	DATE	DESCRIPTION
1		
2		
3		
4		
5		
6		
7		
8		
9		
10		

Drawn By: WSB
Checked By: OEG

Date: 11-27-12

Project No.: 12034

Drawing Title:
BUILDING SECTIONS

Drawing No.: A302



DAVID AND MARGARET
401 S. PALM AVENUE - SUITE 204
PENSACOLA, FL 32501
TELEPHONE: 904-424-9001 FAX: 904-424-9007
WWW.DAGARCHITECTS.COM

DAVID AND MARGARET ARCHITECTS
ALL RIGHTS RESERVED. NO PART OF THIS PUBLICATION
MAY BE REPRODUCED OR TRANSMITTED IN ANY FORM
OR BY ANY MEANS, ELECTRONIC OR MECHANICAL,
INCLUDING PHOTOCOPYING, RECORDING, OR BY ANY
INFORMATION STORAGE AND RETRIEVAL SYSTEM,
WITHOUT PERMISSION IN WRITING FROM THE
PUBLISHER.

CONSTRUCTION
DOCUMENTS
(PHASE II)

Chumuckla Elementary Kitchen & Cafeteria Addition

Revisions		
NO.	DATE	DESCRIPTION
1		
2		
3		
4		
5		

Drawn By: V/SB
Checked By: OEG


Date: 11-27-12

Project No.: 12034


Drawing Title:

BUILDING SECTIONS


Drawing No.: A303

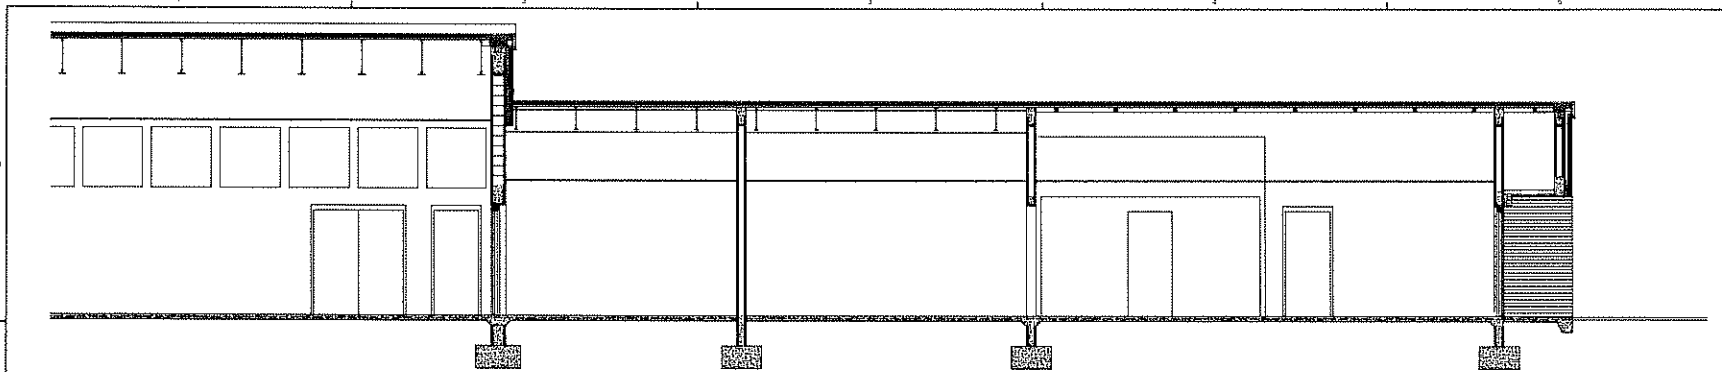


C1 BUILDING SECTION
SCALE: 1/4"=1'-0"

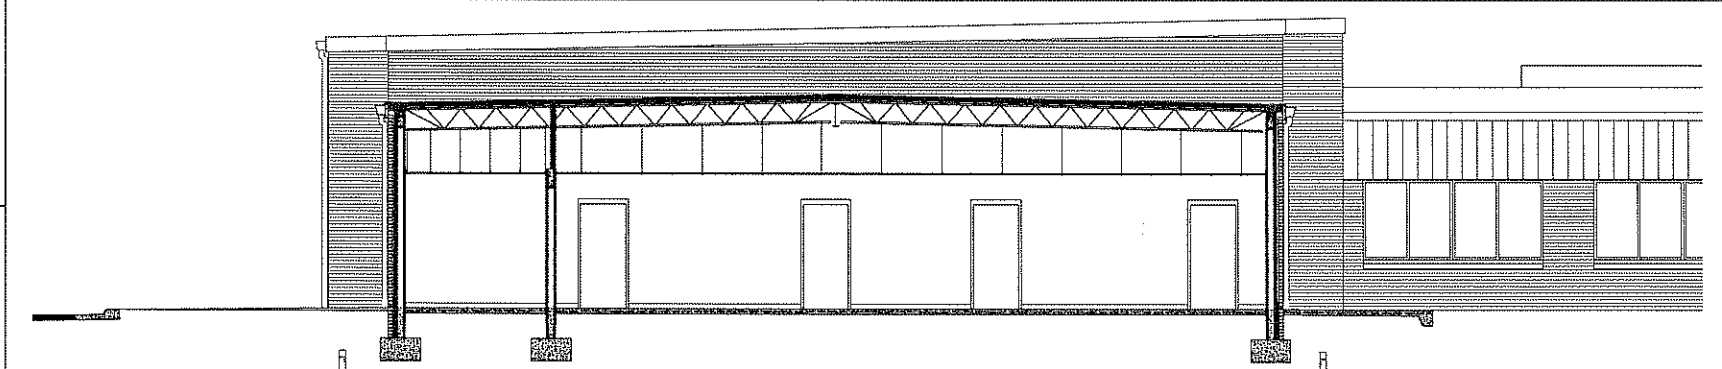

B1 BUILDING SECTION
SCALE: 1/4"=1'-0"

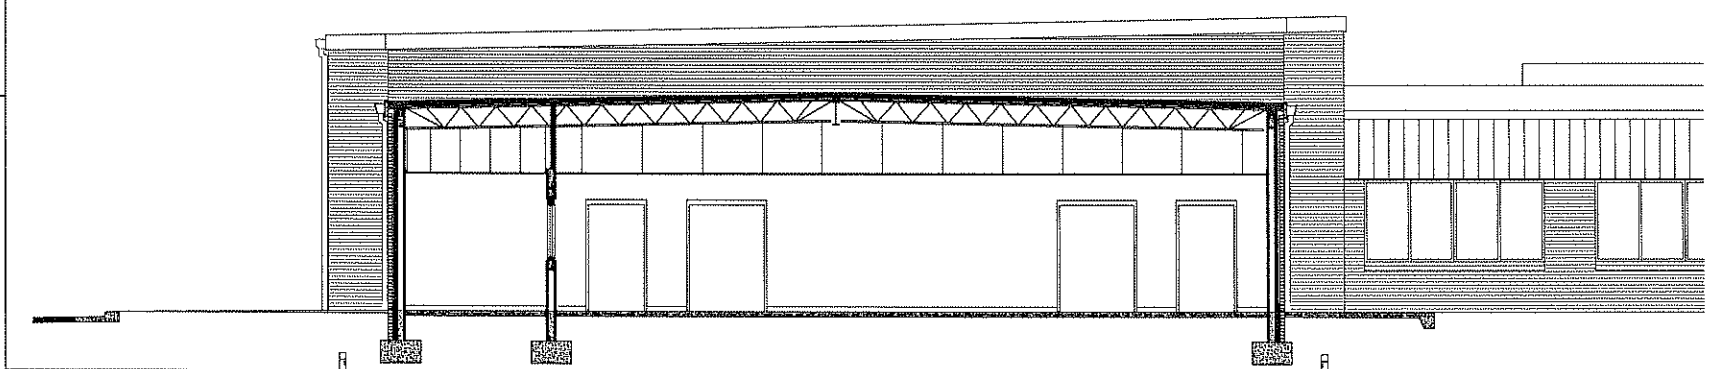

A1 BUILDING SECTION
SCALE: 1/4"=1'-0"

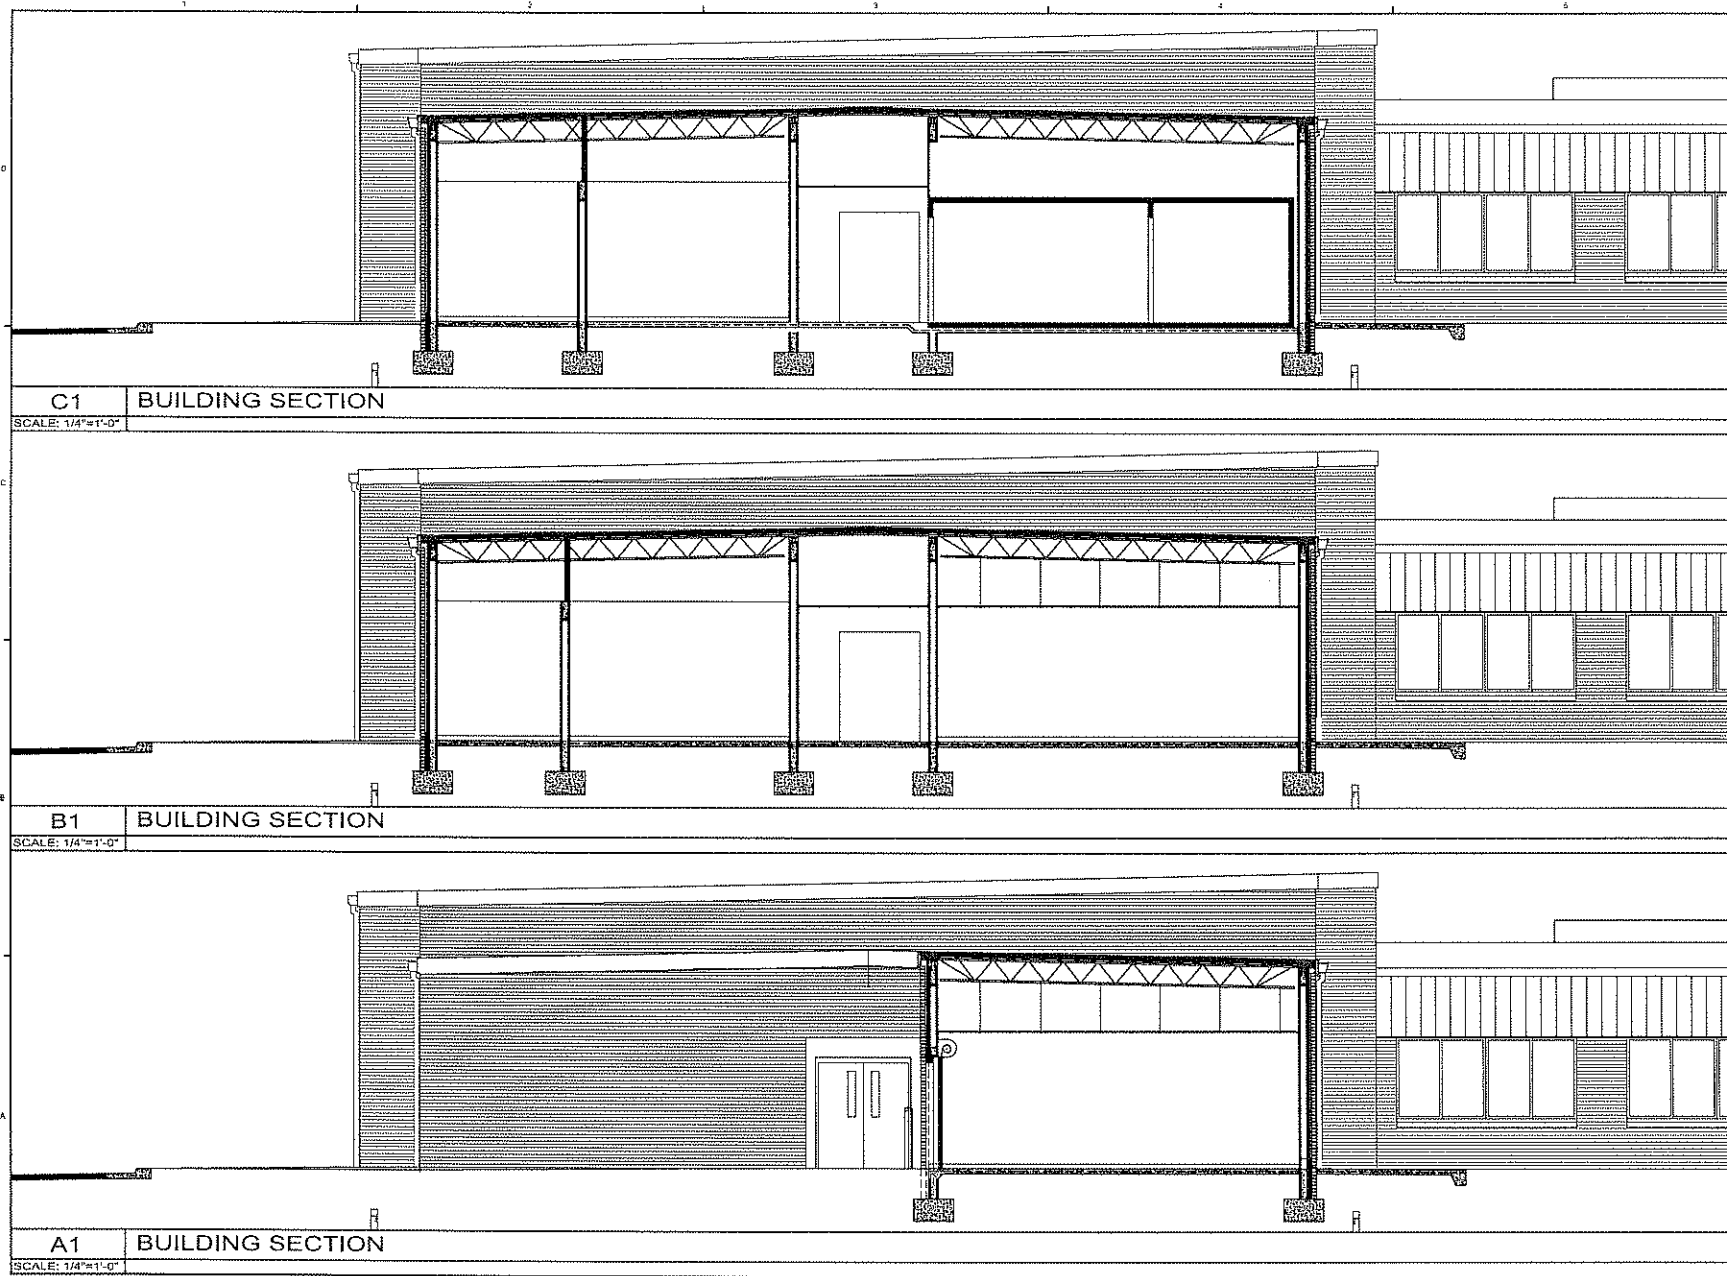

DAY AND NIGHT DESIGN, INC.
414 S. PALM BLVD. SUITE 200
FORT LAUDERDALE, FL 33307
TEL: (954) 574-2400 FAX: (954) 574-2401
WWW.DANDN.COM

CONSTRUCTION DOCUMENTS
PHASE II

CONSTRUCTION DOCUMENTS
PHASE II

Chumuckla Elementary
Kitchen & Cafeteria Addition

Revision	Date	By	Check
1			
2			
3			
4			
5			
6			
7			
8			
9			
10			

Drawn By: YWSB
Checked By: OEG

Date: 11-27-12

Project No.: 12034

Drawing Title:

BUILDING SECTIONS

Drawing No.: A304