



OWNERSHIP OF SERVICE, ALL REPORTS, PLANS, SPECIFICATIONS, COMPUTER FILES, FIELD DATA, NOTES AND OTHER DOCUMENTS AND INSTRUMENTS PREPARED BY THE CONSULTANT AS AN INSTRUMENT OF SERVICES SHALL REMAIN THE PROPERTY OF THE CONSULTANT. THE CONSULTANT SHALL RETAIN ALL COMMON LAW, STATUTORY AND OTHER RESERVED RIGHTS, INCLUDING THE COPYRIGHT THERE TO. PURSUANT TO FLORIDA STATUTES, SECTION 558.0035, AN INDIVIDUAL EMPLOYEE OR AGENT MAY NOT BE HELD INDIVIDUALLY LIABLE FOR NEGLIGENCE.

20055
PHASE I
8/27/2020 11:41:32 AM


A1 FIRST FLOOR PLAN
1/8" = 1'-0"

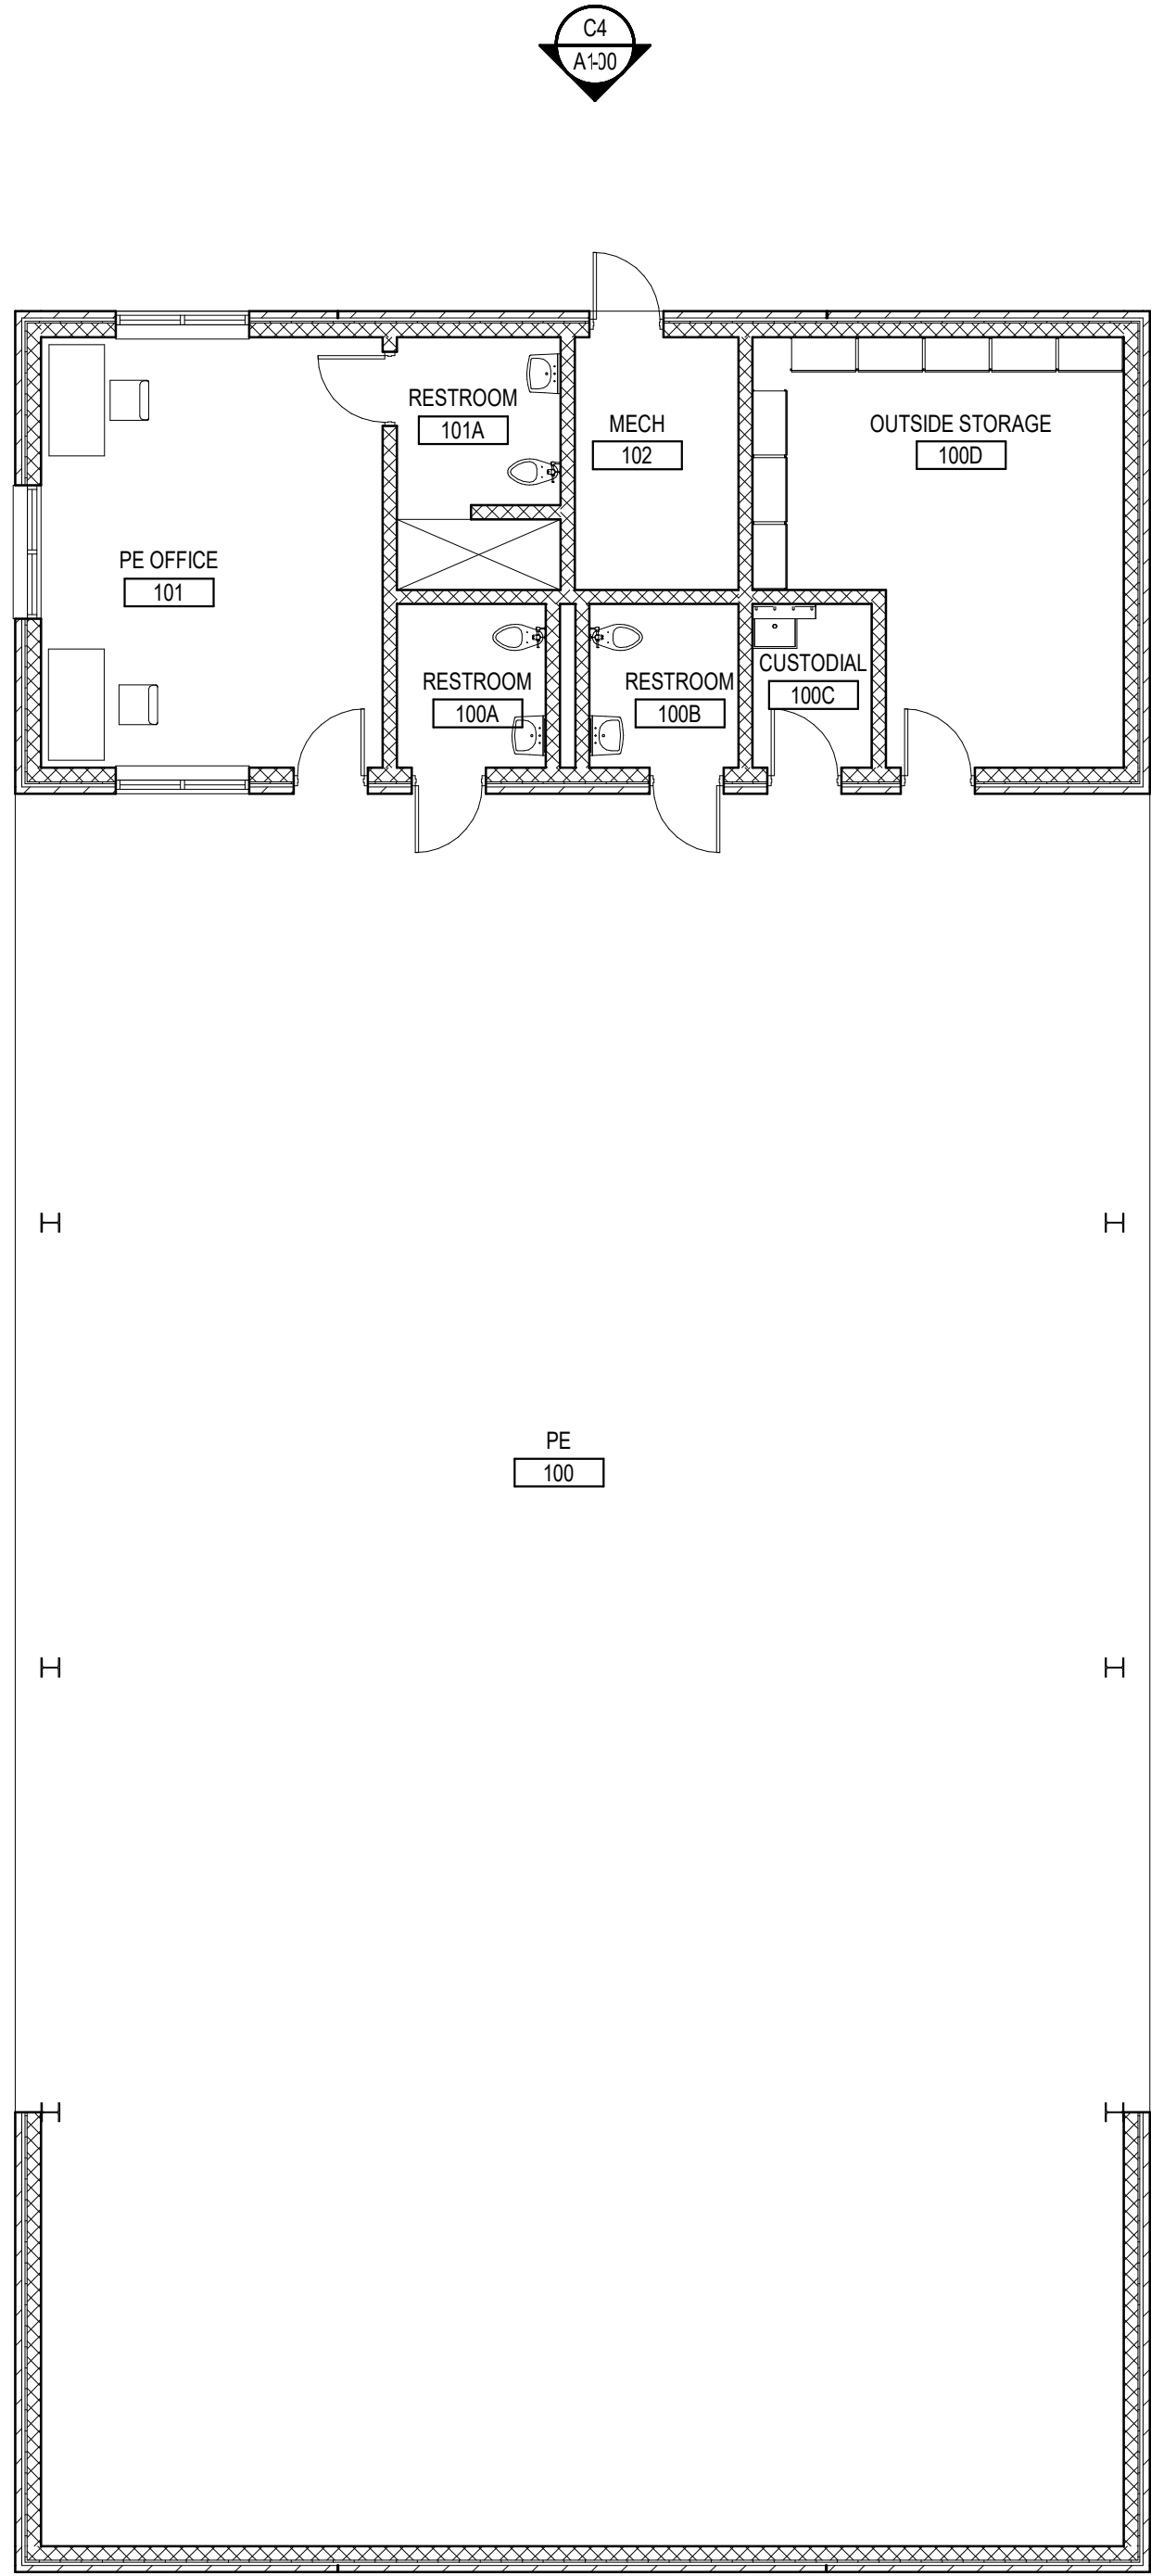


A4 OVERALL WEST EXTERIOR ELEVATION
1/16" = 1'-0"

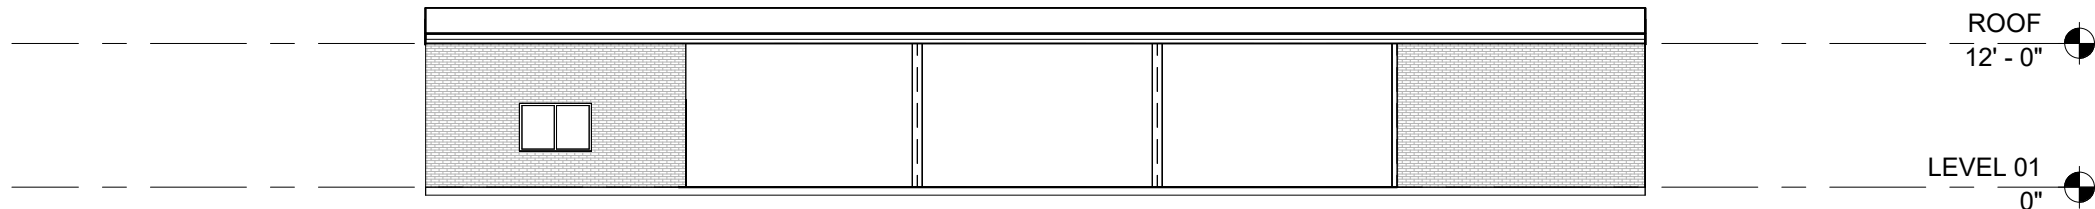


B4 OVERALL SOUTH EXTERIOR ELEVATION
1/16" = 1'-0"

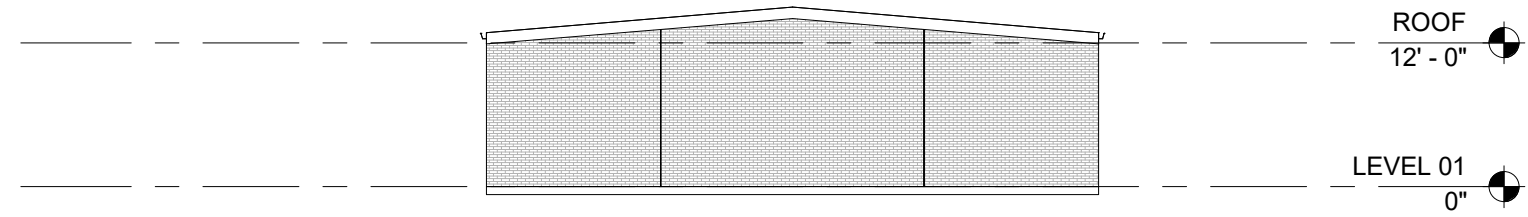

C4 OVERALL NORTH EXTERIOR ELEVATION
1/16" = 1'-0"

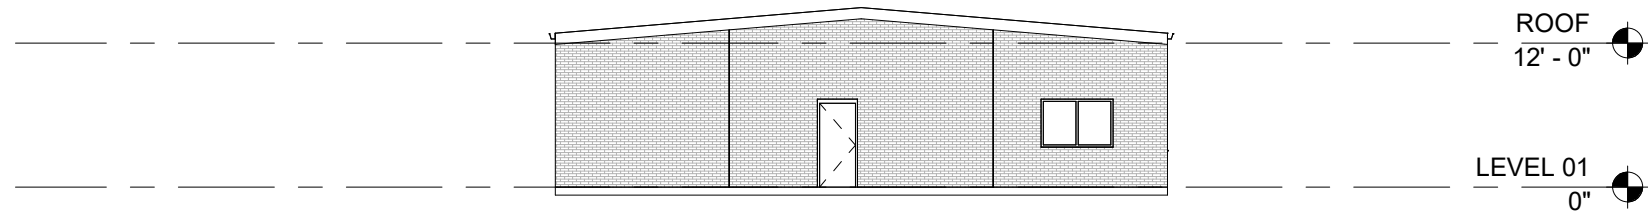

D4 OVERALL EAST EXTERIOR ELEVATION
1/16" = 1'-0"

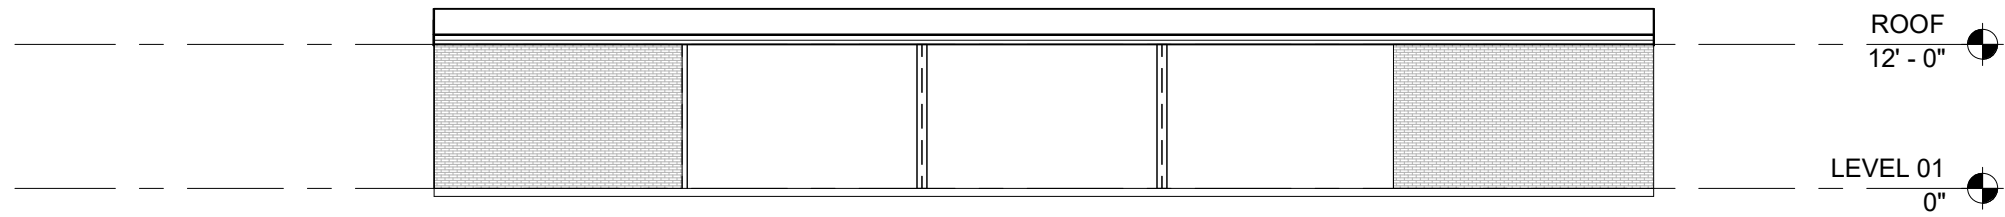

ARCHITECTS

DAG Architects, AAC000745
40 S. Palafox Pl Suite 201 Pensacola, FL 32502
850.429.9004
www.DAGarchitects.com

PHASE I

NOT FOR
CONSTRUCTION

SANTA ROSA COUNTY SCHOOL DISTRICT
COVERED PE BUILDING for
EAST BAY K-8 SCHOOL

2535 ELKHART DRIVE, GULF BREEZE, FL 32563

REVISIONS:

No.	Description	Date

FIRST FLOOR PLAN &
EXTERIOR ELEVATIONS

Project Number	20055
Dated	August 27, 2020
Drawn By	Author
Approved By	Approver
PM	Designer

A100

The image is a detailed site grading plan. It features several building footprints with associated grading data (e.g., 29.50 TC, 29.98 TC, 29.81 TC). A red box and arrow point to a specific building labeled 'Covered PE Building'. The plan includes numerous elevation markers (e.g., 28.00 LOW, 29.00 EP, 30.00 TC) and contour lines. Surrounding infrastructure includes 'FEDERAL STREET (66' R/W)', 'YORKWOOD STREET (F)', 'FERN STREET (P)', and 'ELKHART DRIVE (F)'. A note in the top left corner states: '* THE AREA DEFINED BY A ±5' OFFSET OUTSIDE THE BUILDING FOOTPRINT * WILL BE FILLED AND COMPACTED BY THE LIMITED EARLY RELEASE SITE PACKAGE CONTRACTOR TO AN ELEVATION OF ±29.6 (±5" BELOW FFE)'. A scale bar at the bottom right indicates 0' 30' 60' 120' and 'SCALE IN FEET'.

GRADING NOTES:

1. THE FOLLOWING ABBREVIATIONS APPLY:
EP = EDGE OF PAVEMENT
FG = FINAL GRADE (EXTERIOR)
FL = FLOW LINE
MEG = MATCH EXISTING GRADE
TC = TOP OF CONCRETE
TP = TOP OF PAVEMENT
2. PROPOSED ELEVATIONS OF TOP OF CURB AND/OR SIDEWALK ARE $\pm 6"$ HIGHER THAN THE ADJACENT EDGE OF PAVEMENT GRADES UNLESS OTHERWISE SPECIFIED.
3. CONTRACTOR IS RESPONSIBLE FOR GRADING SITE TO ACHIEVE PROPOSED SURFACE FLOW PATTERNS INDICATED BY PROPOSED SLOPE ELEVATION DATA. IN ALL CASES RUNOFF MUST BE DIRECTED AWAY FROM BUILDINGS, WALKS AND PADS.
4. THE CONTRACTOR IS REQUIRED TO USE A PROFESSIONAL LAND SURVEYOR REGISTERED IN THE STATE OF FLORIDA TO PERFORM FIELD STAKING OF THE PROPOSED POND AND WETLAND LINE LOCATIONS AND TO PERFORM A FULL AS-BUILT SURVEY OF THE PROJECT AREA AFTER CONSTRUCTION. IF ANY DEFICIENCIES NOTED IN THE AS-BUILT POND VOLUMES VERSUS PROPOSED WILL BE REQUIRED TO BE CORRECTED AT THE CONTRACTOR'S EXPENSE.

2535 ELKHART DRIVE, GULF BREEZE, FL 32563

Scale AS INDICATED

Scale 100 110 120 

0' 30' 60' 120'

SCALE IN FEET

