


D

C

B

A

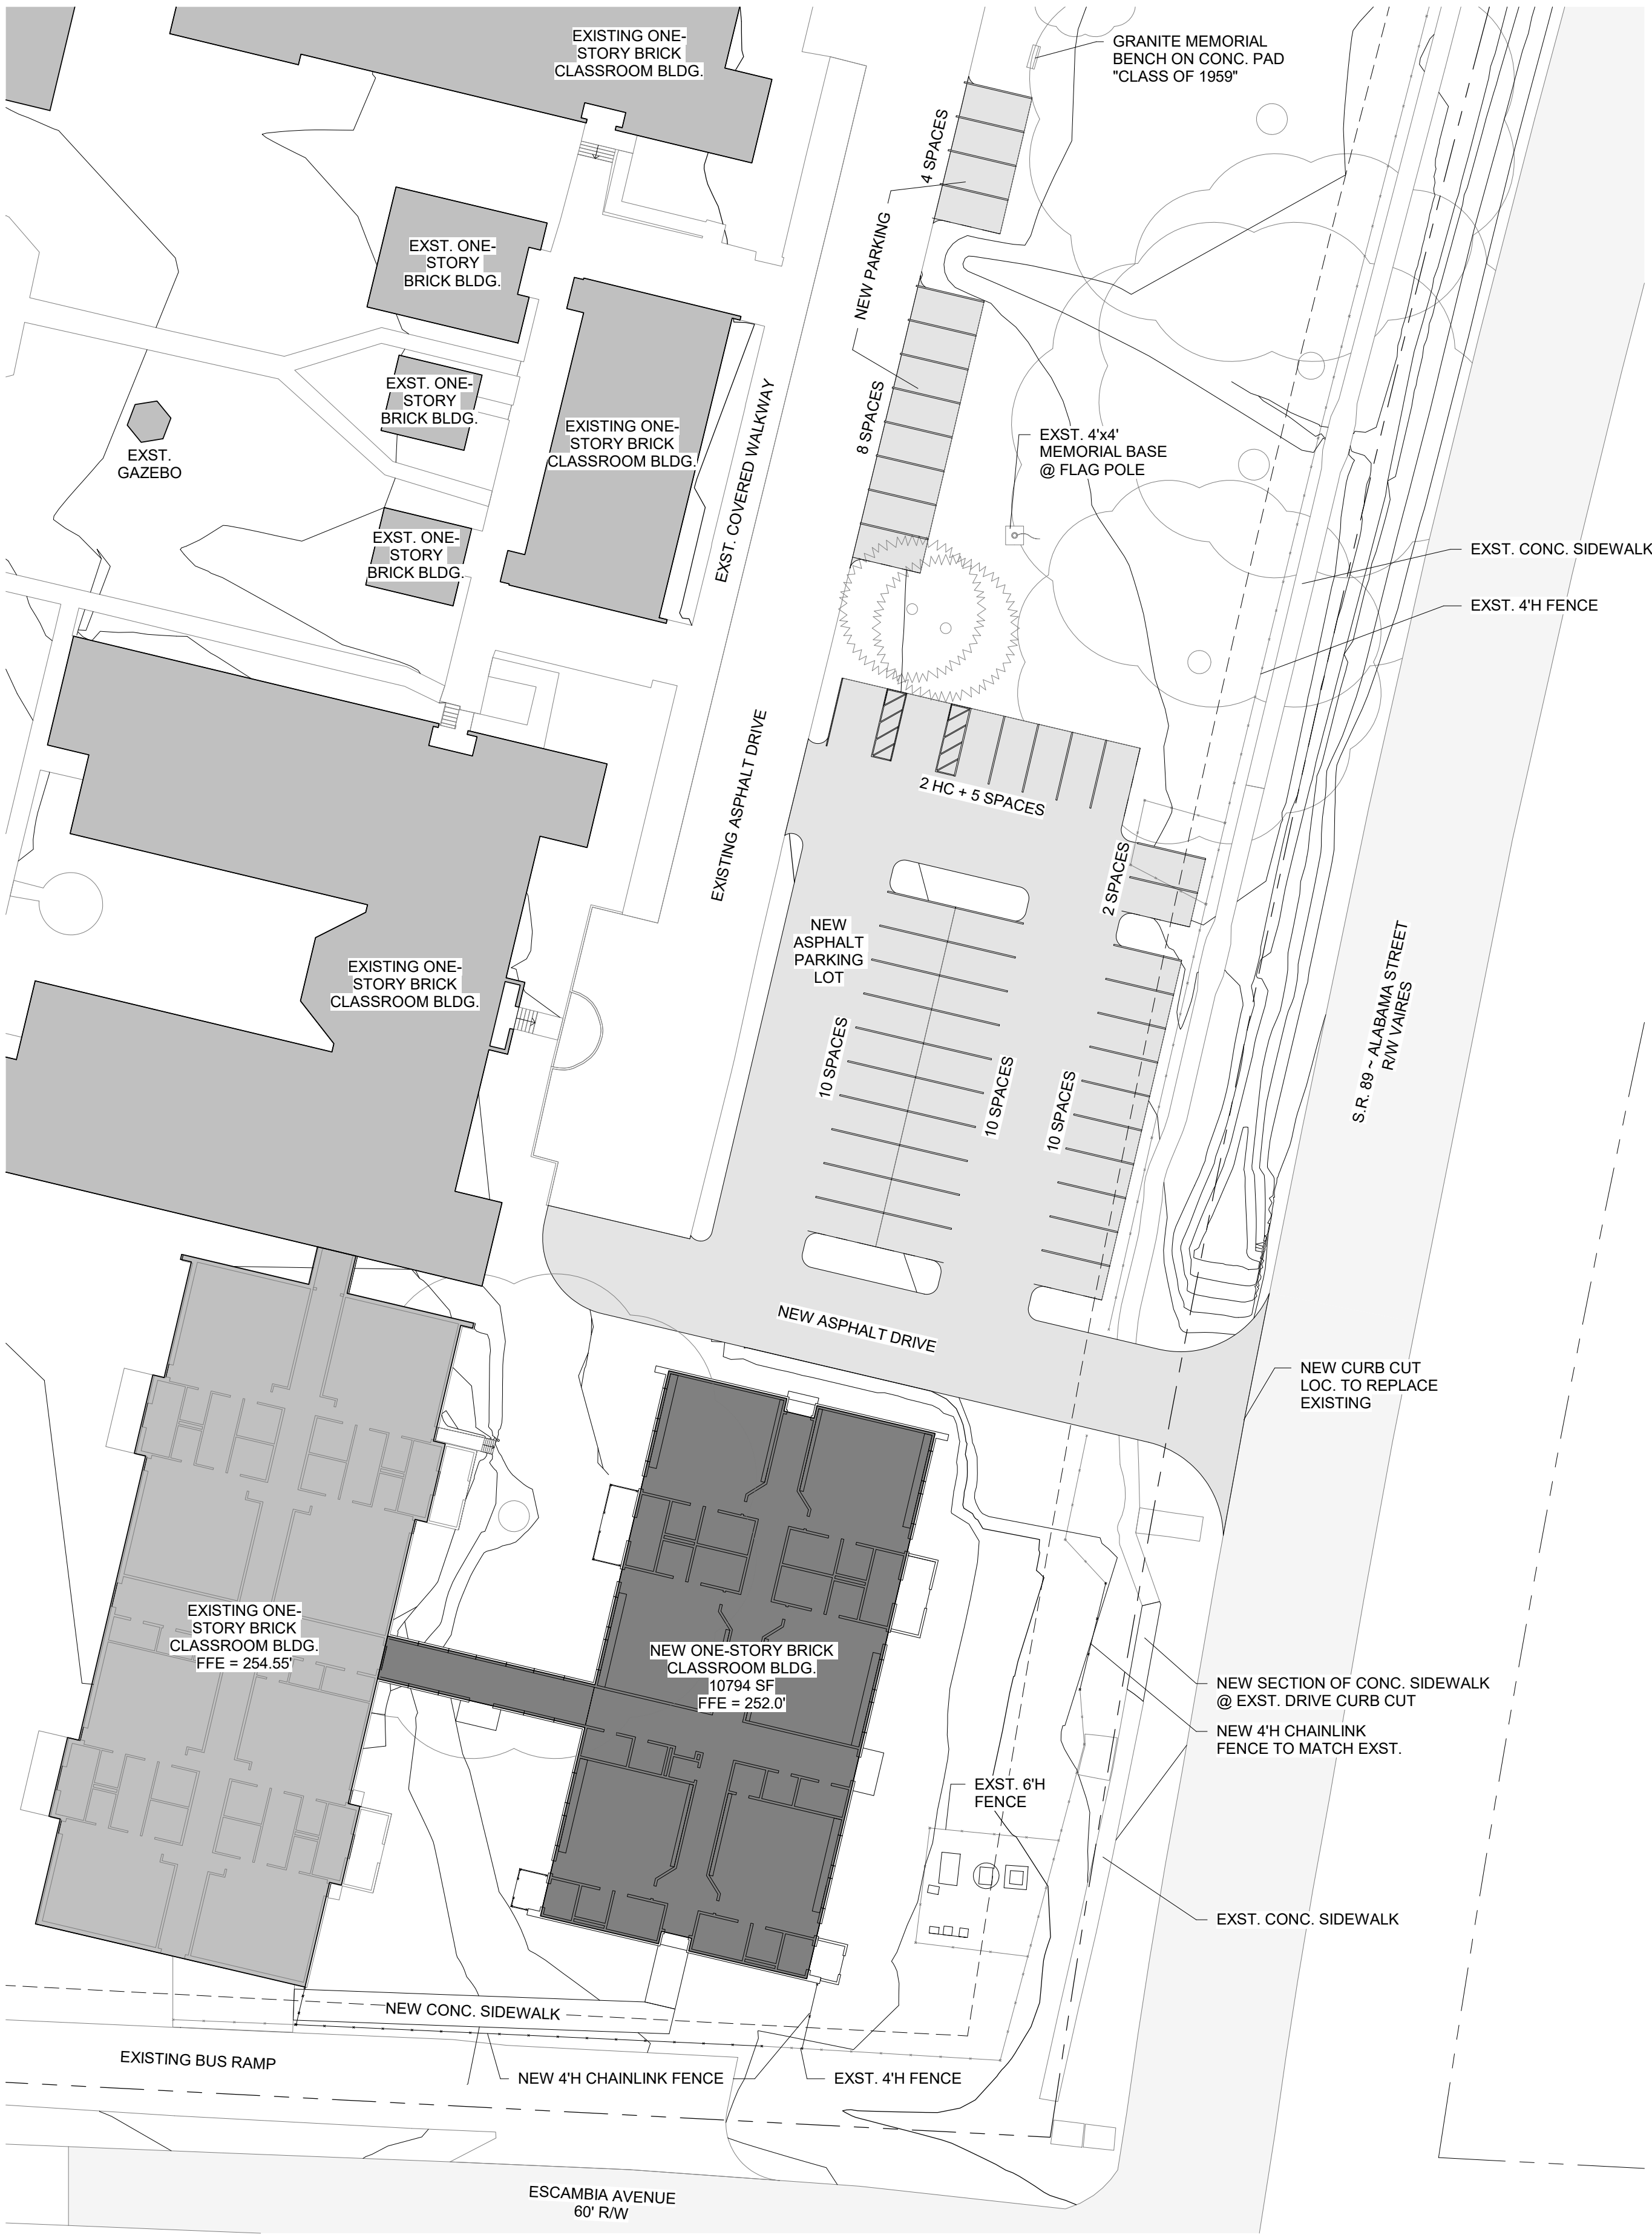

1 ARCHITECTURAL SITE PLAN
SCALE: 1" = 30'-0"



OWNERSHIP OF SERVICE
ALL REPORTS, PLANS, SPECIFICATIONS, COMPUTER FILES,
FIELD DATA, NOTES AND OTHER DOCUMENTS AND
INSTRUMENTS PREPARED BY THE CONSULTANT AS AN
INSTRUMENT OF SERVICES SHALL REMAIN THE PROPERTY OF
THE CONSULTANT. THE CONSULTANT SHALL RETAIN ALL
COMMON LAW, STATUTORY AND OTHER RESERVED RIGHTS.
PURSUANT TO FLORIDA STATUTES, SECTION 558.0035, AN
INDIVIDUAL EMPLOYEE OR AGENT MAY NOT BE HELD
INDIVIDUALLY LIABLE FOR NEGLIGENCE.

NOT FOR
CONSTRUCTION

PHASE I

Santa Rosa County School District
Jay ES 6 Classroom
Addition

13833 Alabama St., Jay, FL 32565

REVISIONS:

No.	Description	Date

ARCHITECTURAL
SITE PLAN

Project number	17052
Dated	05.29.2018
PIC	Approver
PM	Designer

A100

Scale 1" = 30'-0"



1 FIRST FLOOR DIMENSION PLAN
SCALE: 1/8" = 1'-0"



OWNERSHIP OF SERVICE
ALL REPORTS, PLANS, SPECIFICATIONS, COMPUTER FILES,
FIELD DATA, NOTES AND OTHER DOCUMENTS AND
INSTRUMENTS PREPARED BY THE CONSULTANT AS AN
INSTRUMENT OF SERVICES SHALL REMAIN THE PROPERTY OF
THE CONSULTANT. THE CONSULTANT SHALL RETAIN ALL
COMMON LAW, STATUTORY AND OTHER RESERVED RIGHTS.
PURSUANT TO FLORIDA STATUTES, SECTION 558.0035, AN
INDIVIDUAL EMPLOYEE OR AGENT MAY NOT BE HELD
INDIVIDUALLY LIABLE FOR NEGLIGENCE.

NOT FOR
CONSTRUCTION

PHASE I

Santa Rosa County School District
Jay ES 6 Classroom
Addition

13833 Alabama St., Jay, FL 32565

REVISIONS:

No.	Description	Date

FIRST FLOOR
PLAN

Project number	17052
Dated	05.29.2018
PIC	Approver
PM	Designer

A101

Scale 1/8" = 1'-0"