



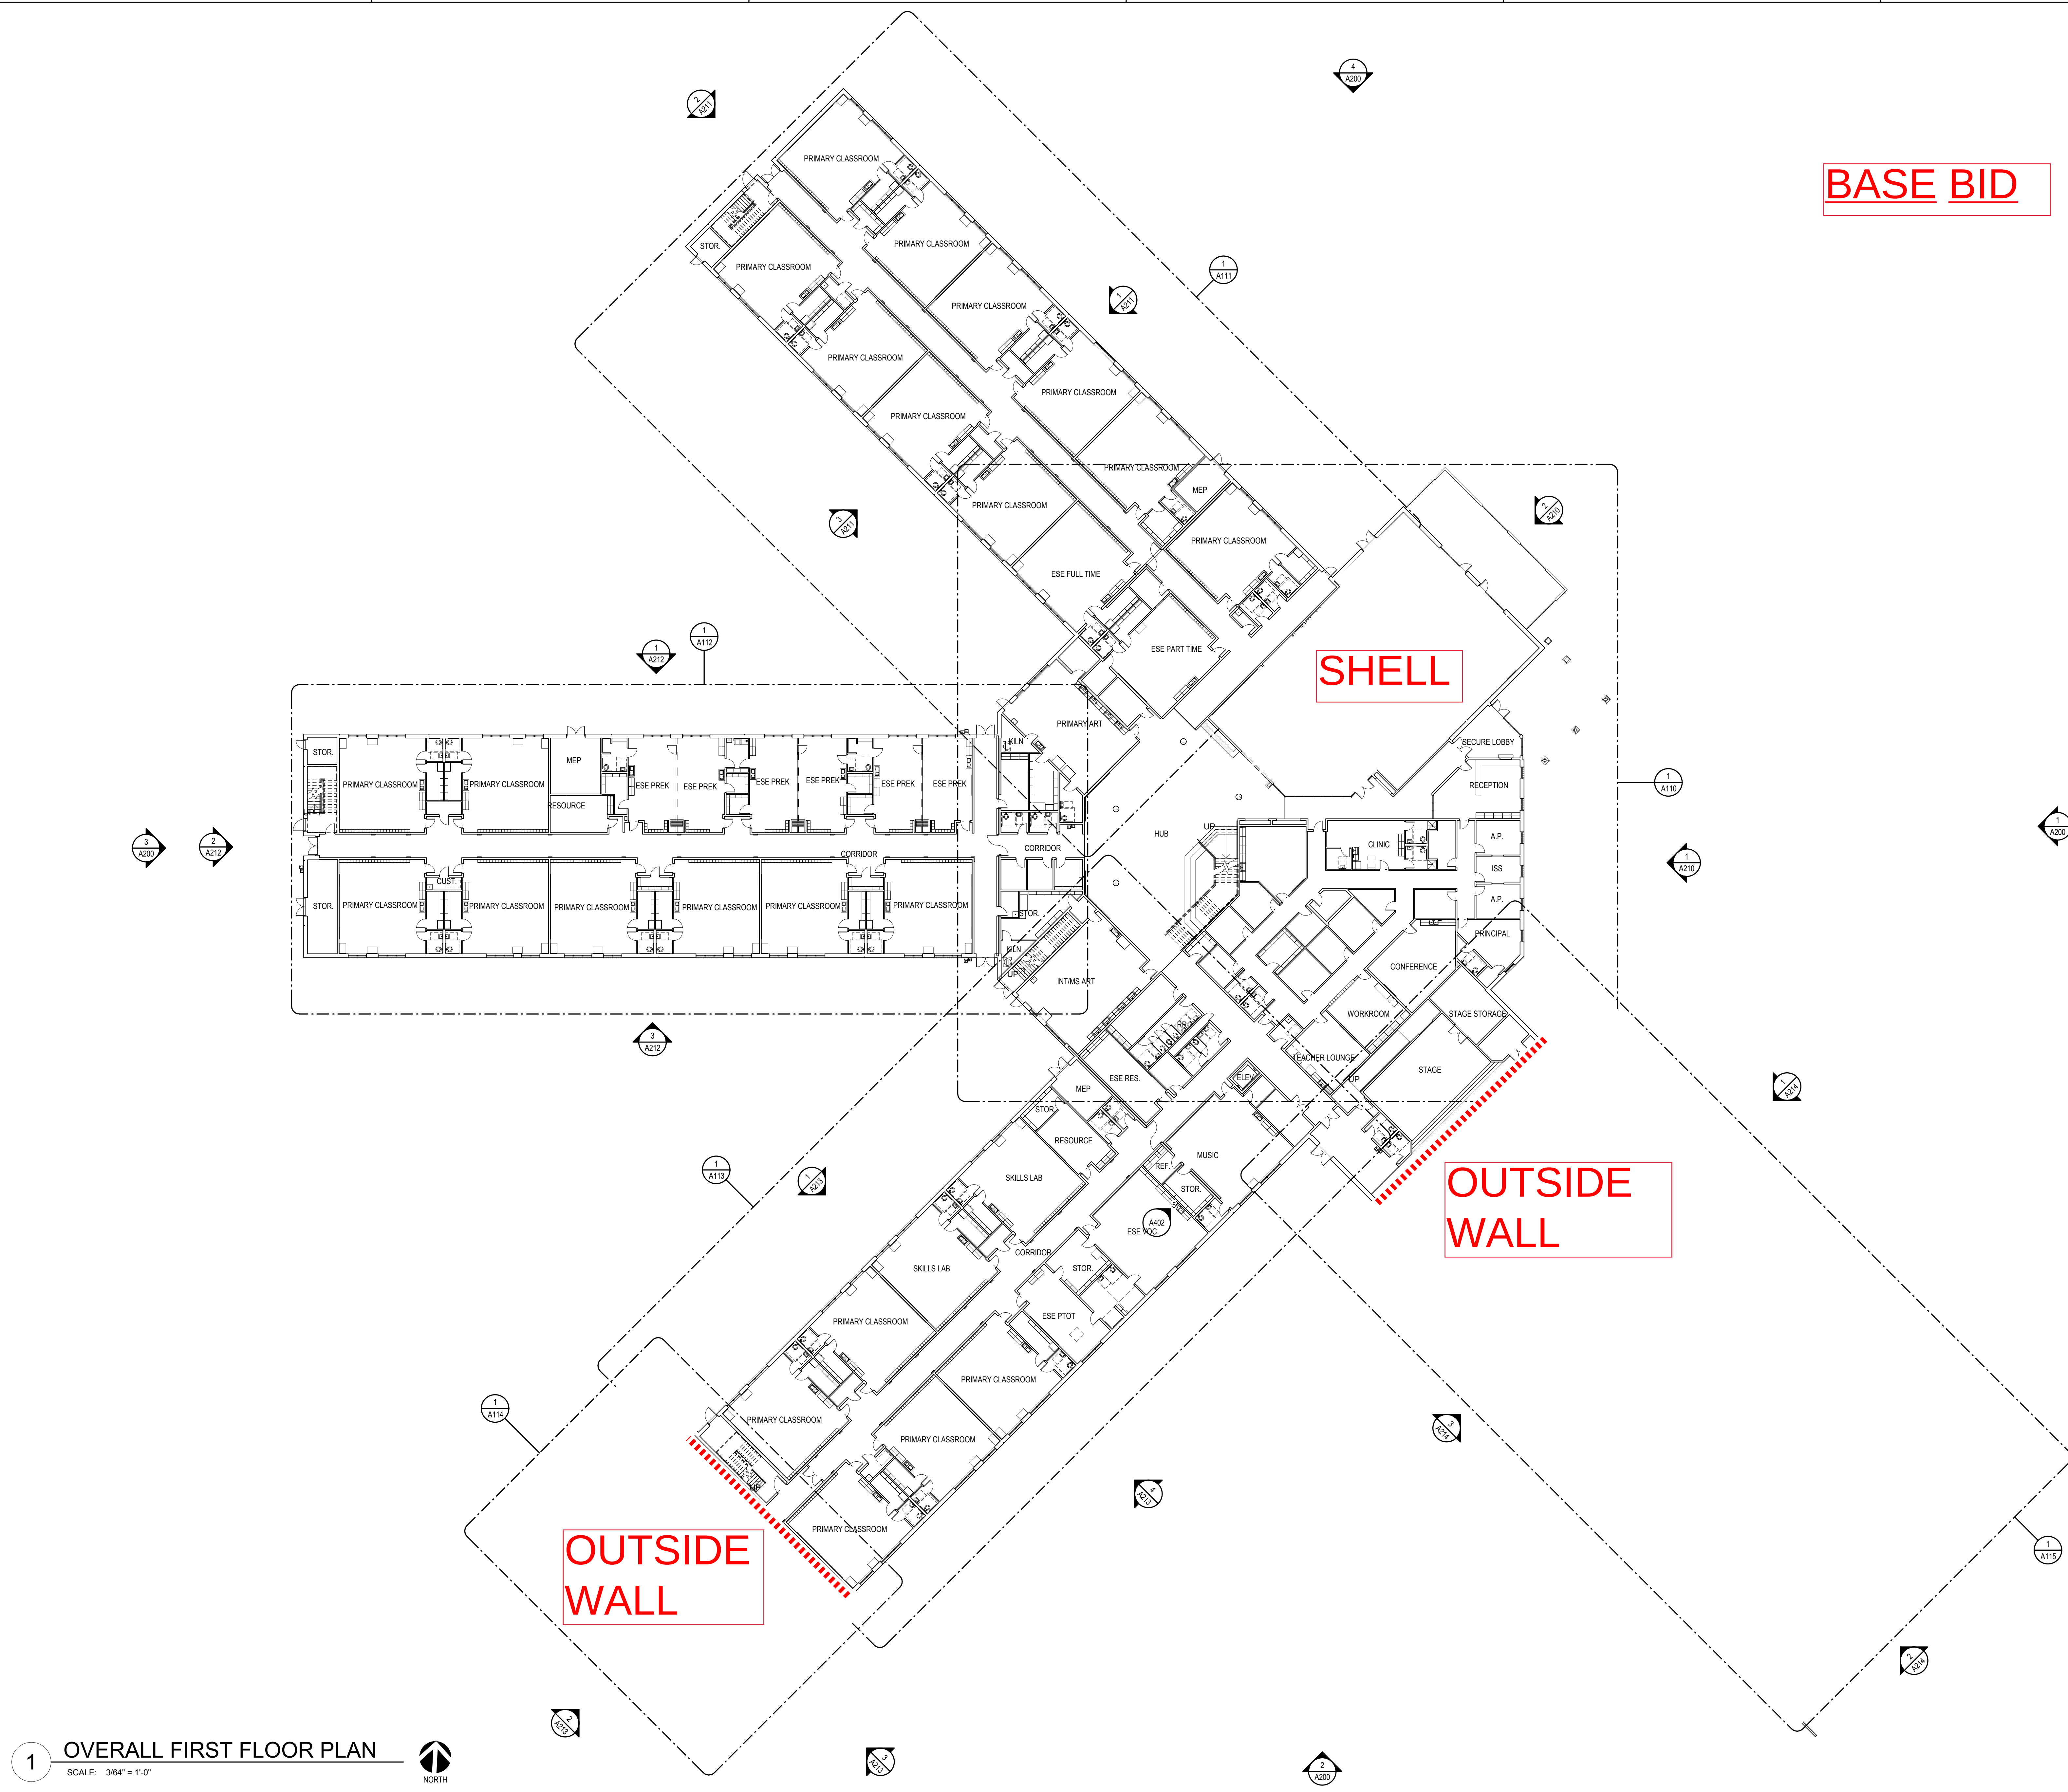

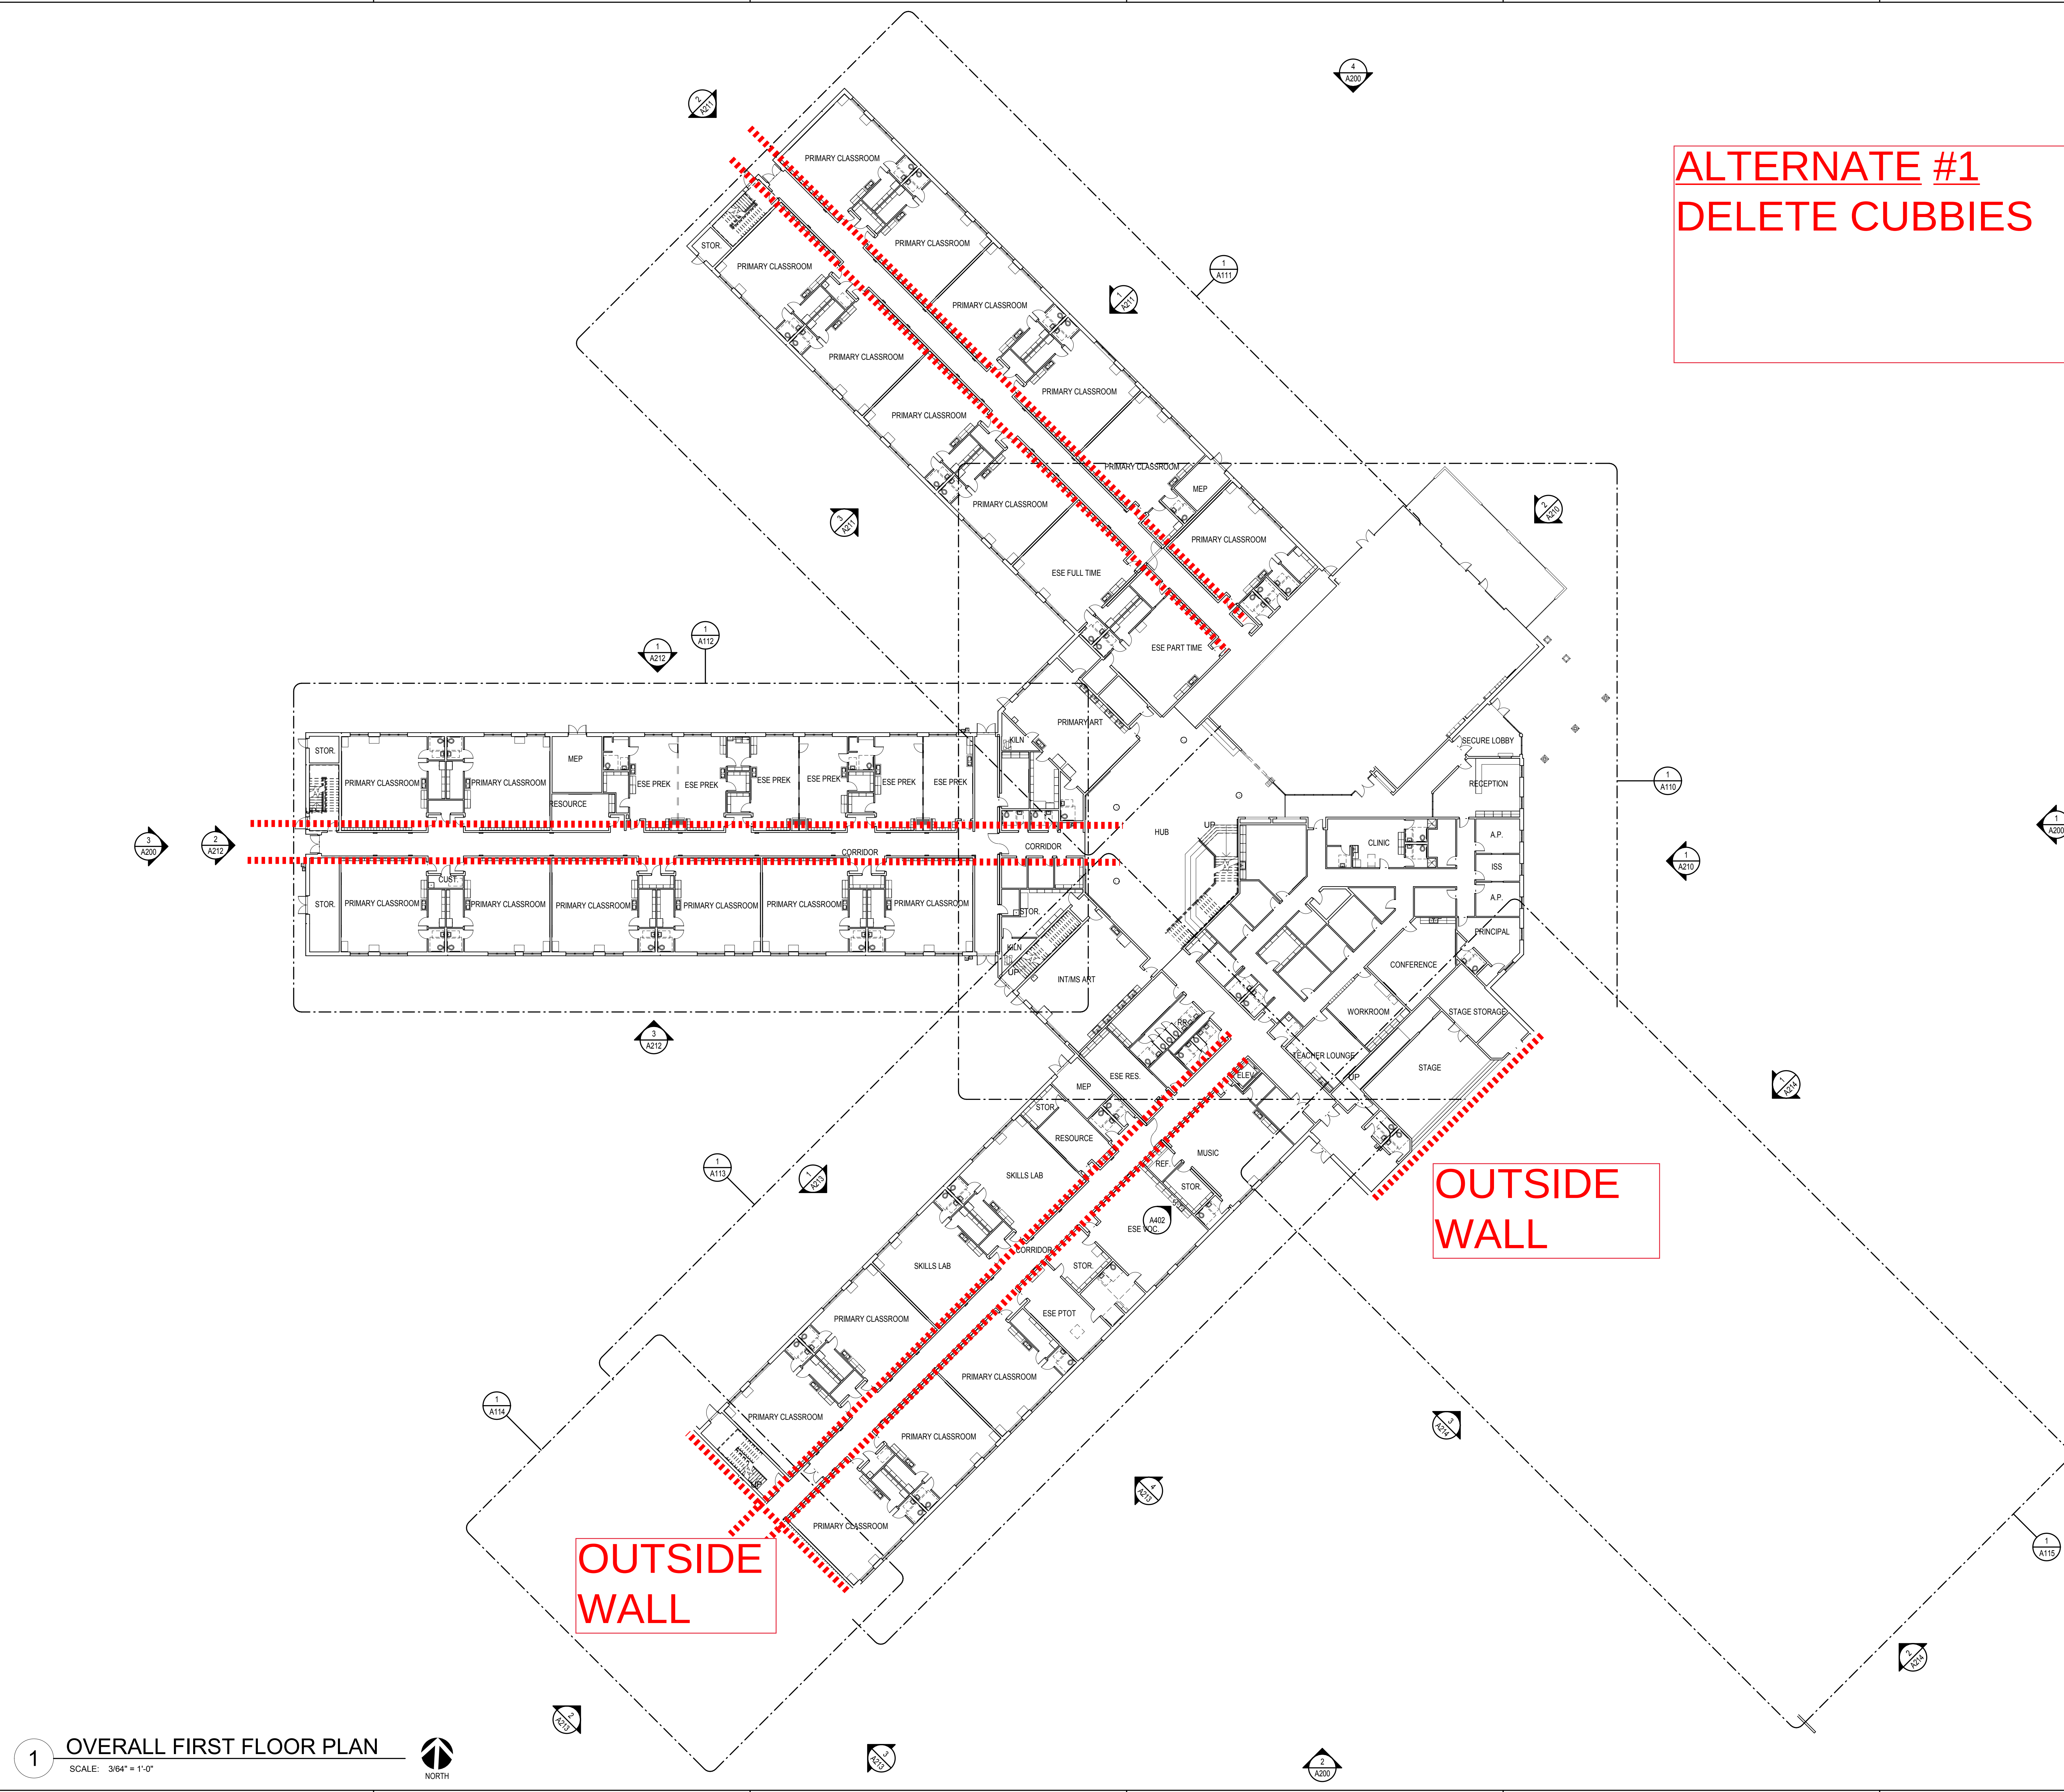




OUTSIDE WALL

TEMP
SERVING

OUTSIDE
WALL

ALTERNATE #2
BUILD OUT MEDIA
CENTER AS
TEMPORARY SERVING

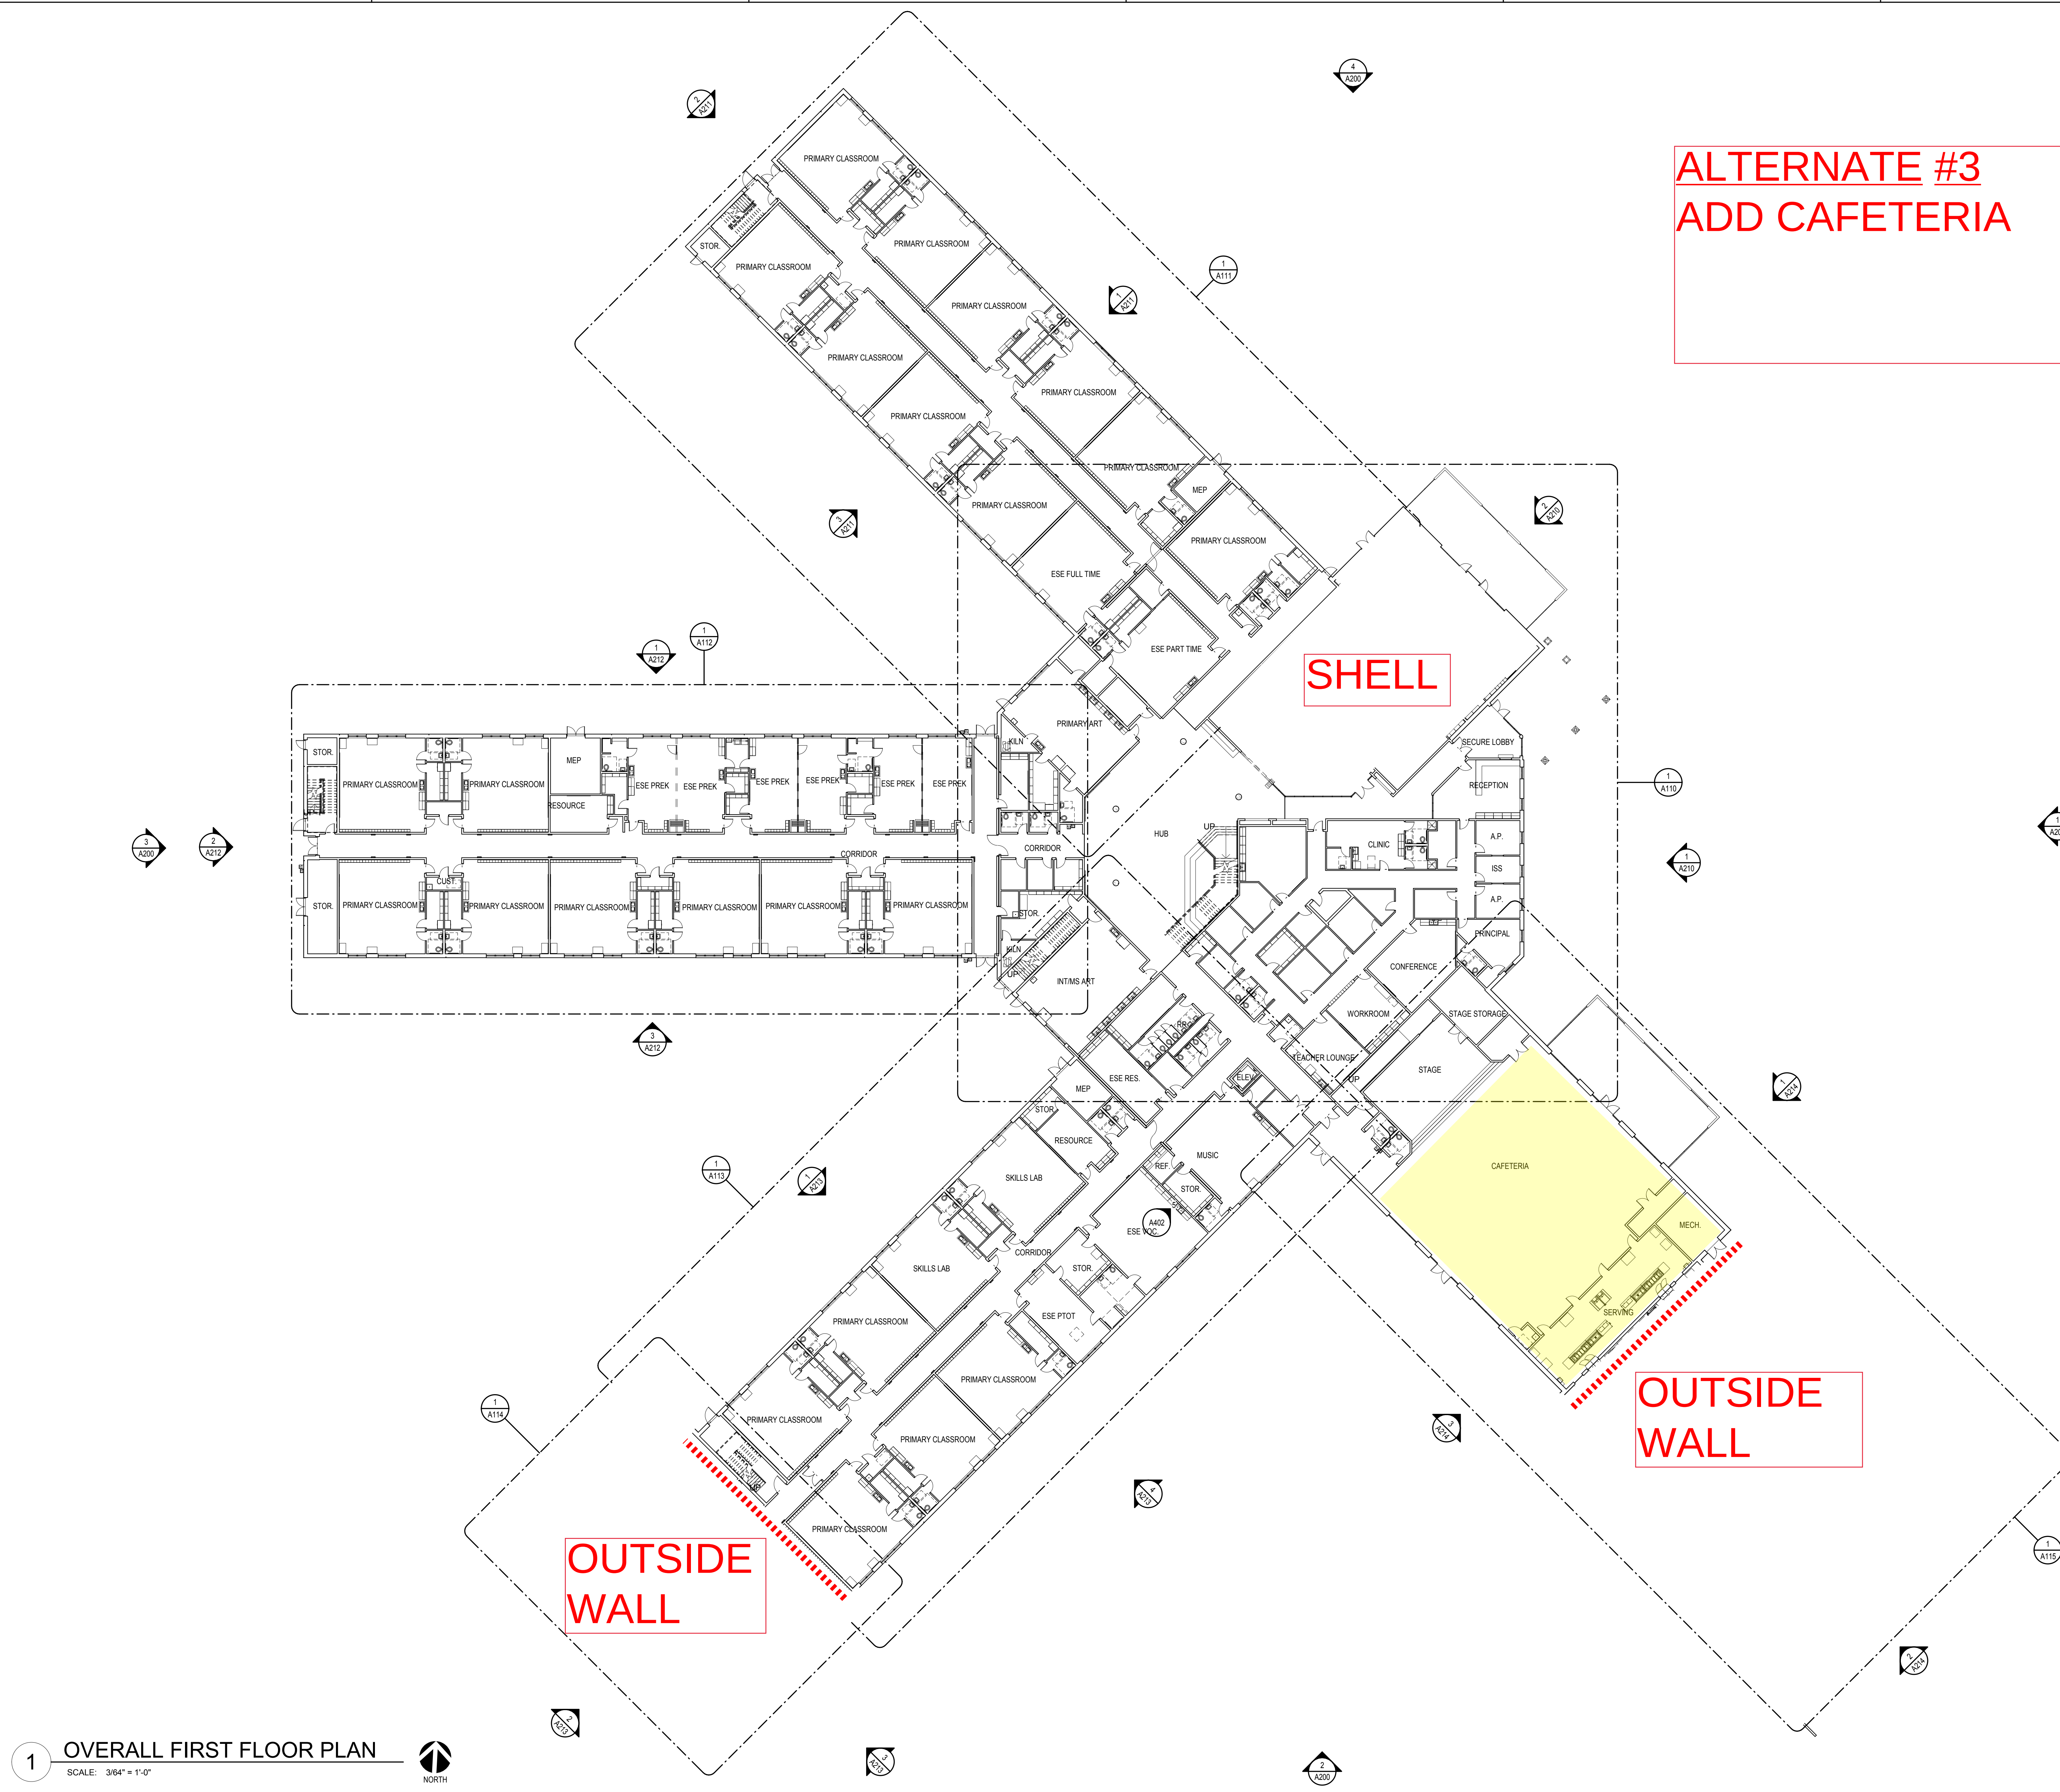

OUTSIDE
WALL

SCALE: 3/64" = 1'-0"






DAG ARCHITECTS INC.
 10 SOUTH PALAFOX PLACE - STE 201
 GAITHERSBURG, MD 20878
 P) 855-429-9004
 F) 301-941-0045
 E) info@dagarchitects.com
 www.dagarchitects.com

OWNERSHIP OF SERVICE
ALL REPORTS, PLANS, SPECIFICATIONS, COMPUTER FILES, FIELD DATA, NOTES AND OTHER DOCUMENTS AND INSTRUMENTS PREPARED BY THE CONSULTANT AS AN INSTRUMENT OF SERVICES SHALL REMAIN THE PROPERTY OF THE CONSULTANT. THE CONSULTANT SHALL RETAIN ALL COMMON LAW, STATUTORY AND OTHER RESERVED RIGHTS, INCLUDING THE COPYRIGHT THEREON.

PRELIMINARY SET

SANTA ROSA COUNTY SCHOOL DISTRICT
ELKHART DRIVE K-8 SCHOOL
2535 ELKHART DRIVE, GULF BREEZE, FL 32563

**NOT FOR
CONSTRUCTION**

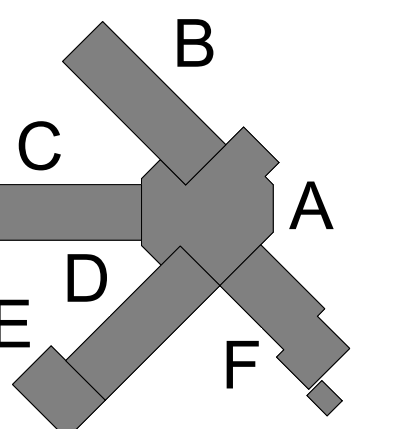

KEY PLAN

REVISIONS:


[illegible]

OVERALL FIRST FLOOR PLAN

Project number	17076
Dated	August 3, 2018
PIC	Approver
PM	Designer


A101

Scale $3/64" = 1'-0"$

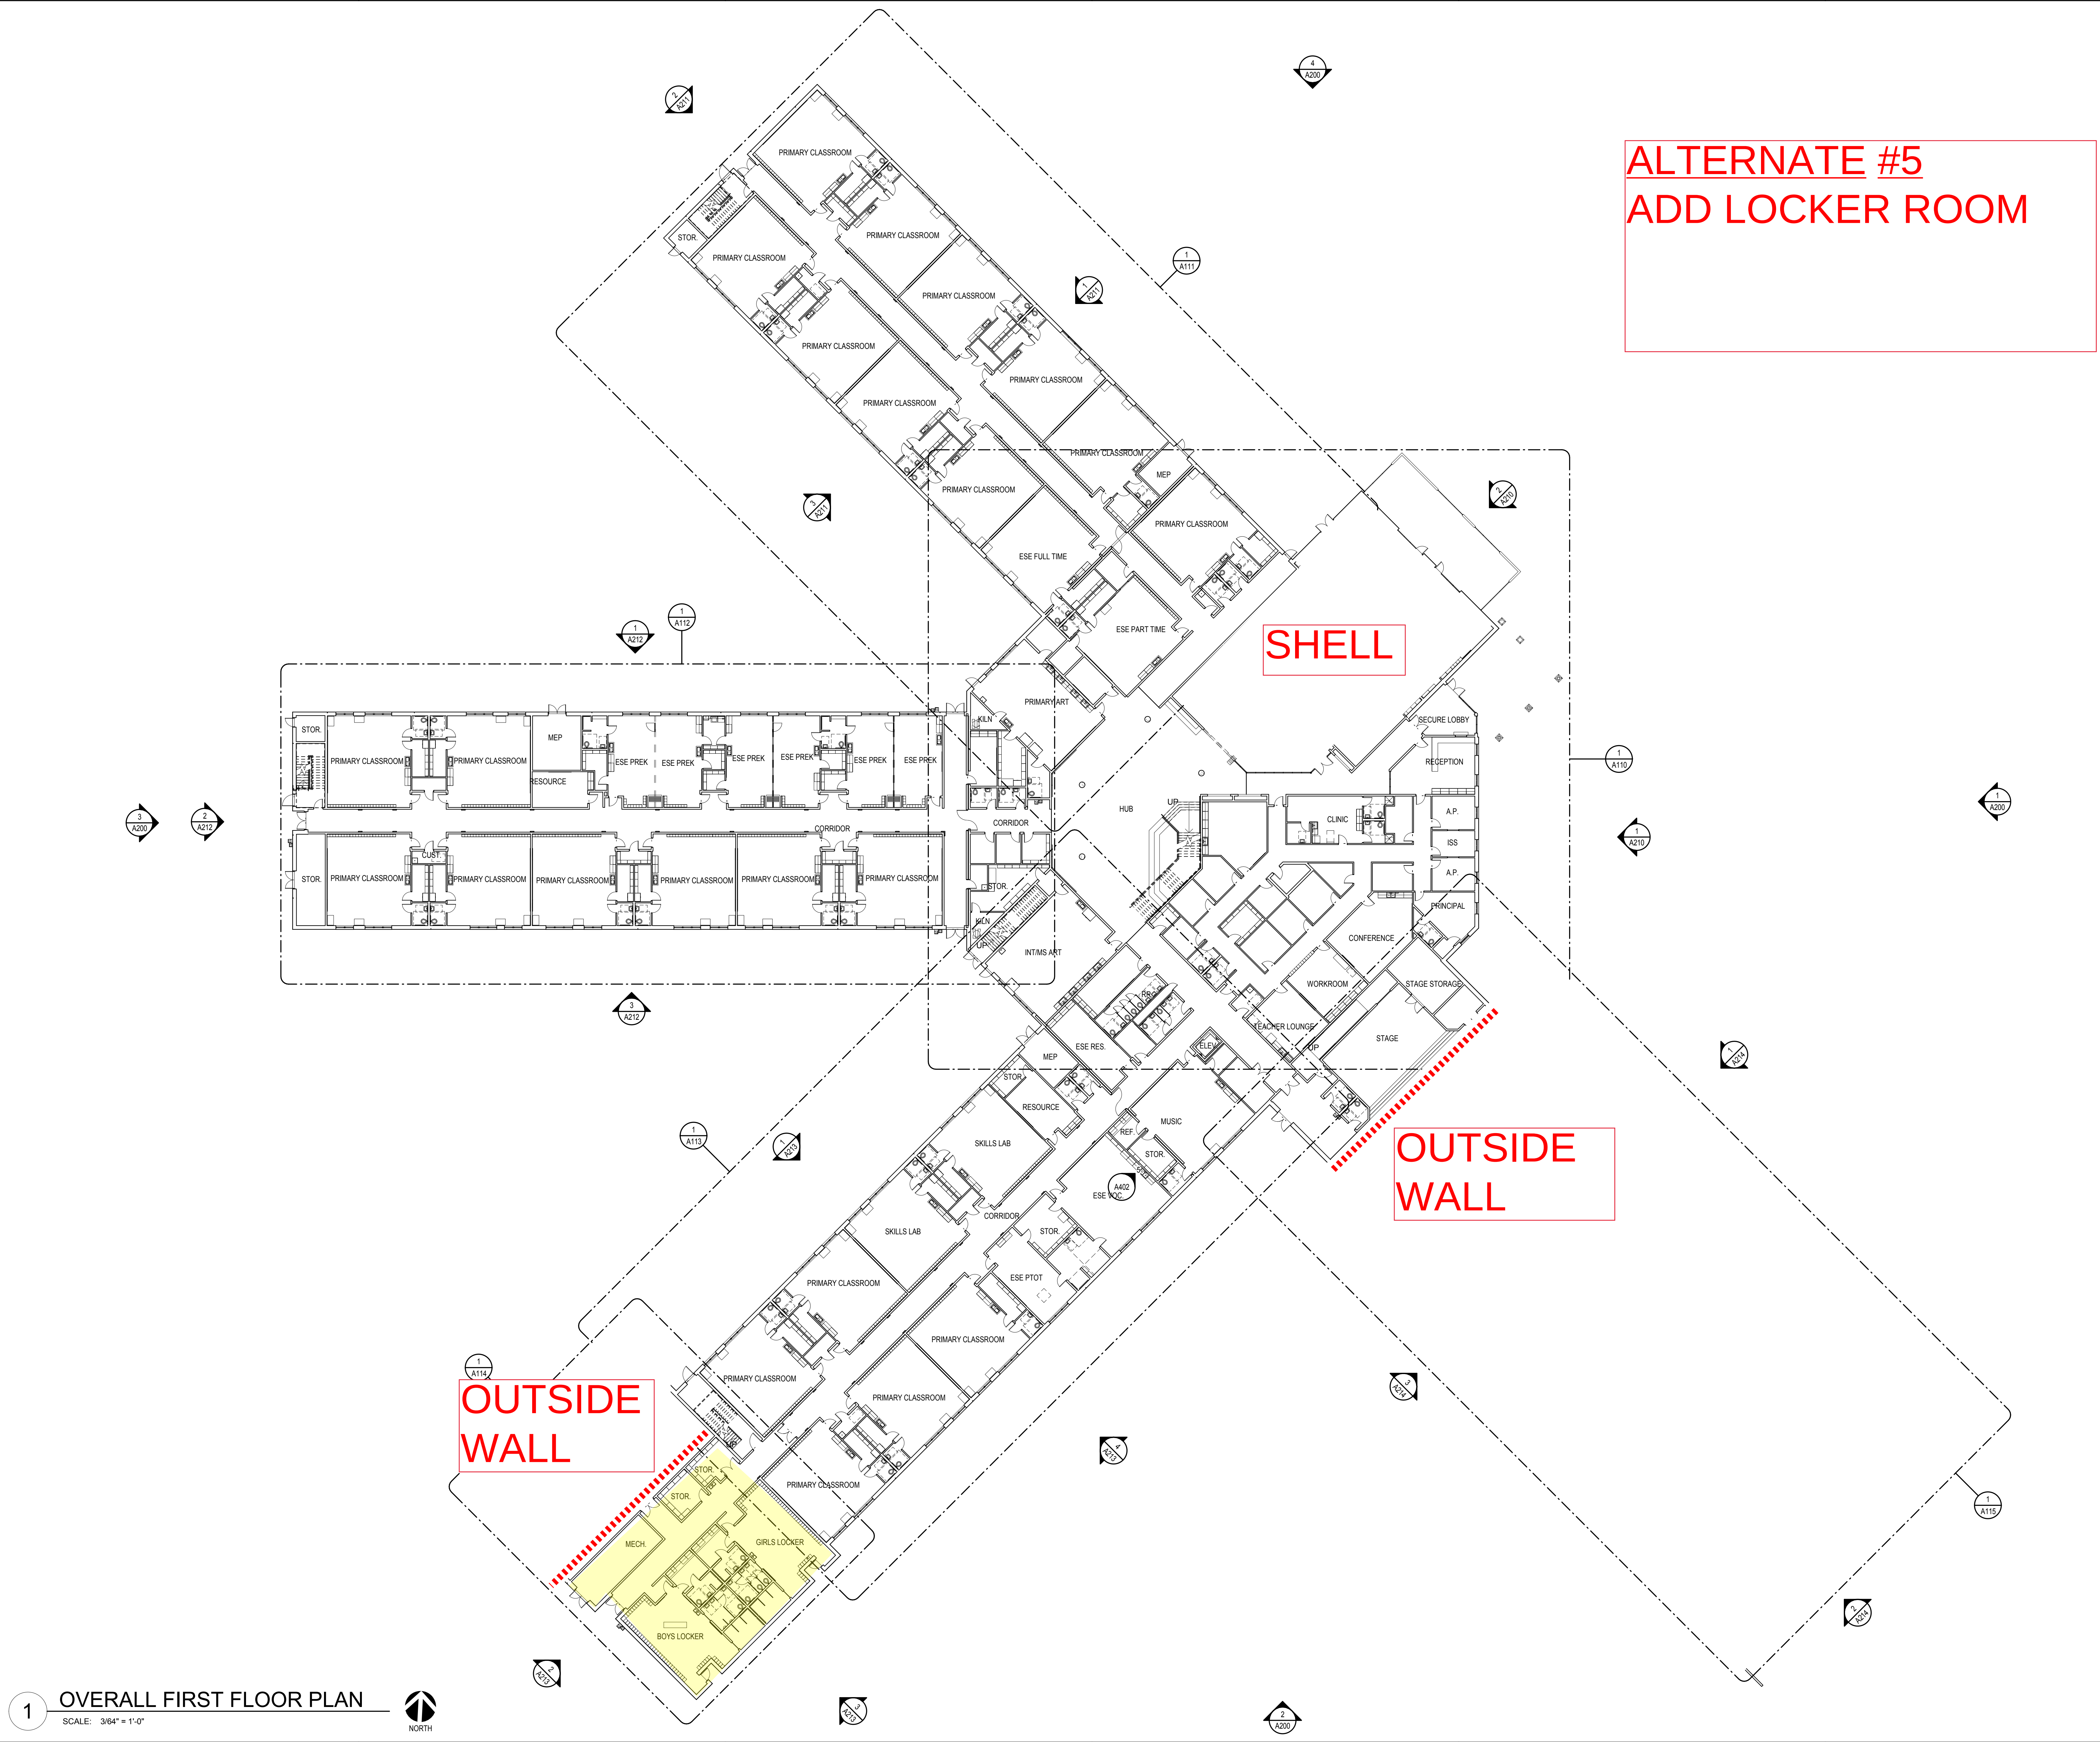

1 OVERALL FIRST FLOOR PLAN

SCALE: 3/64" = 1'-0"

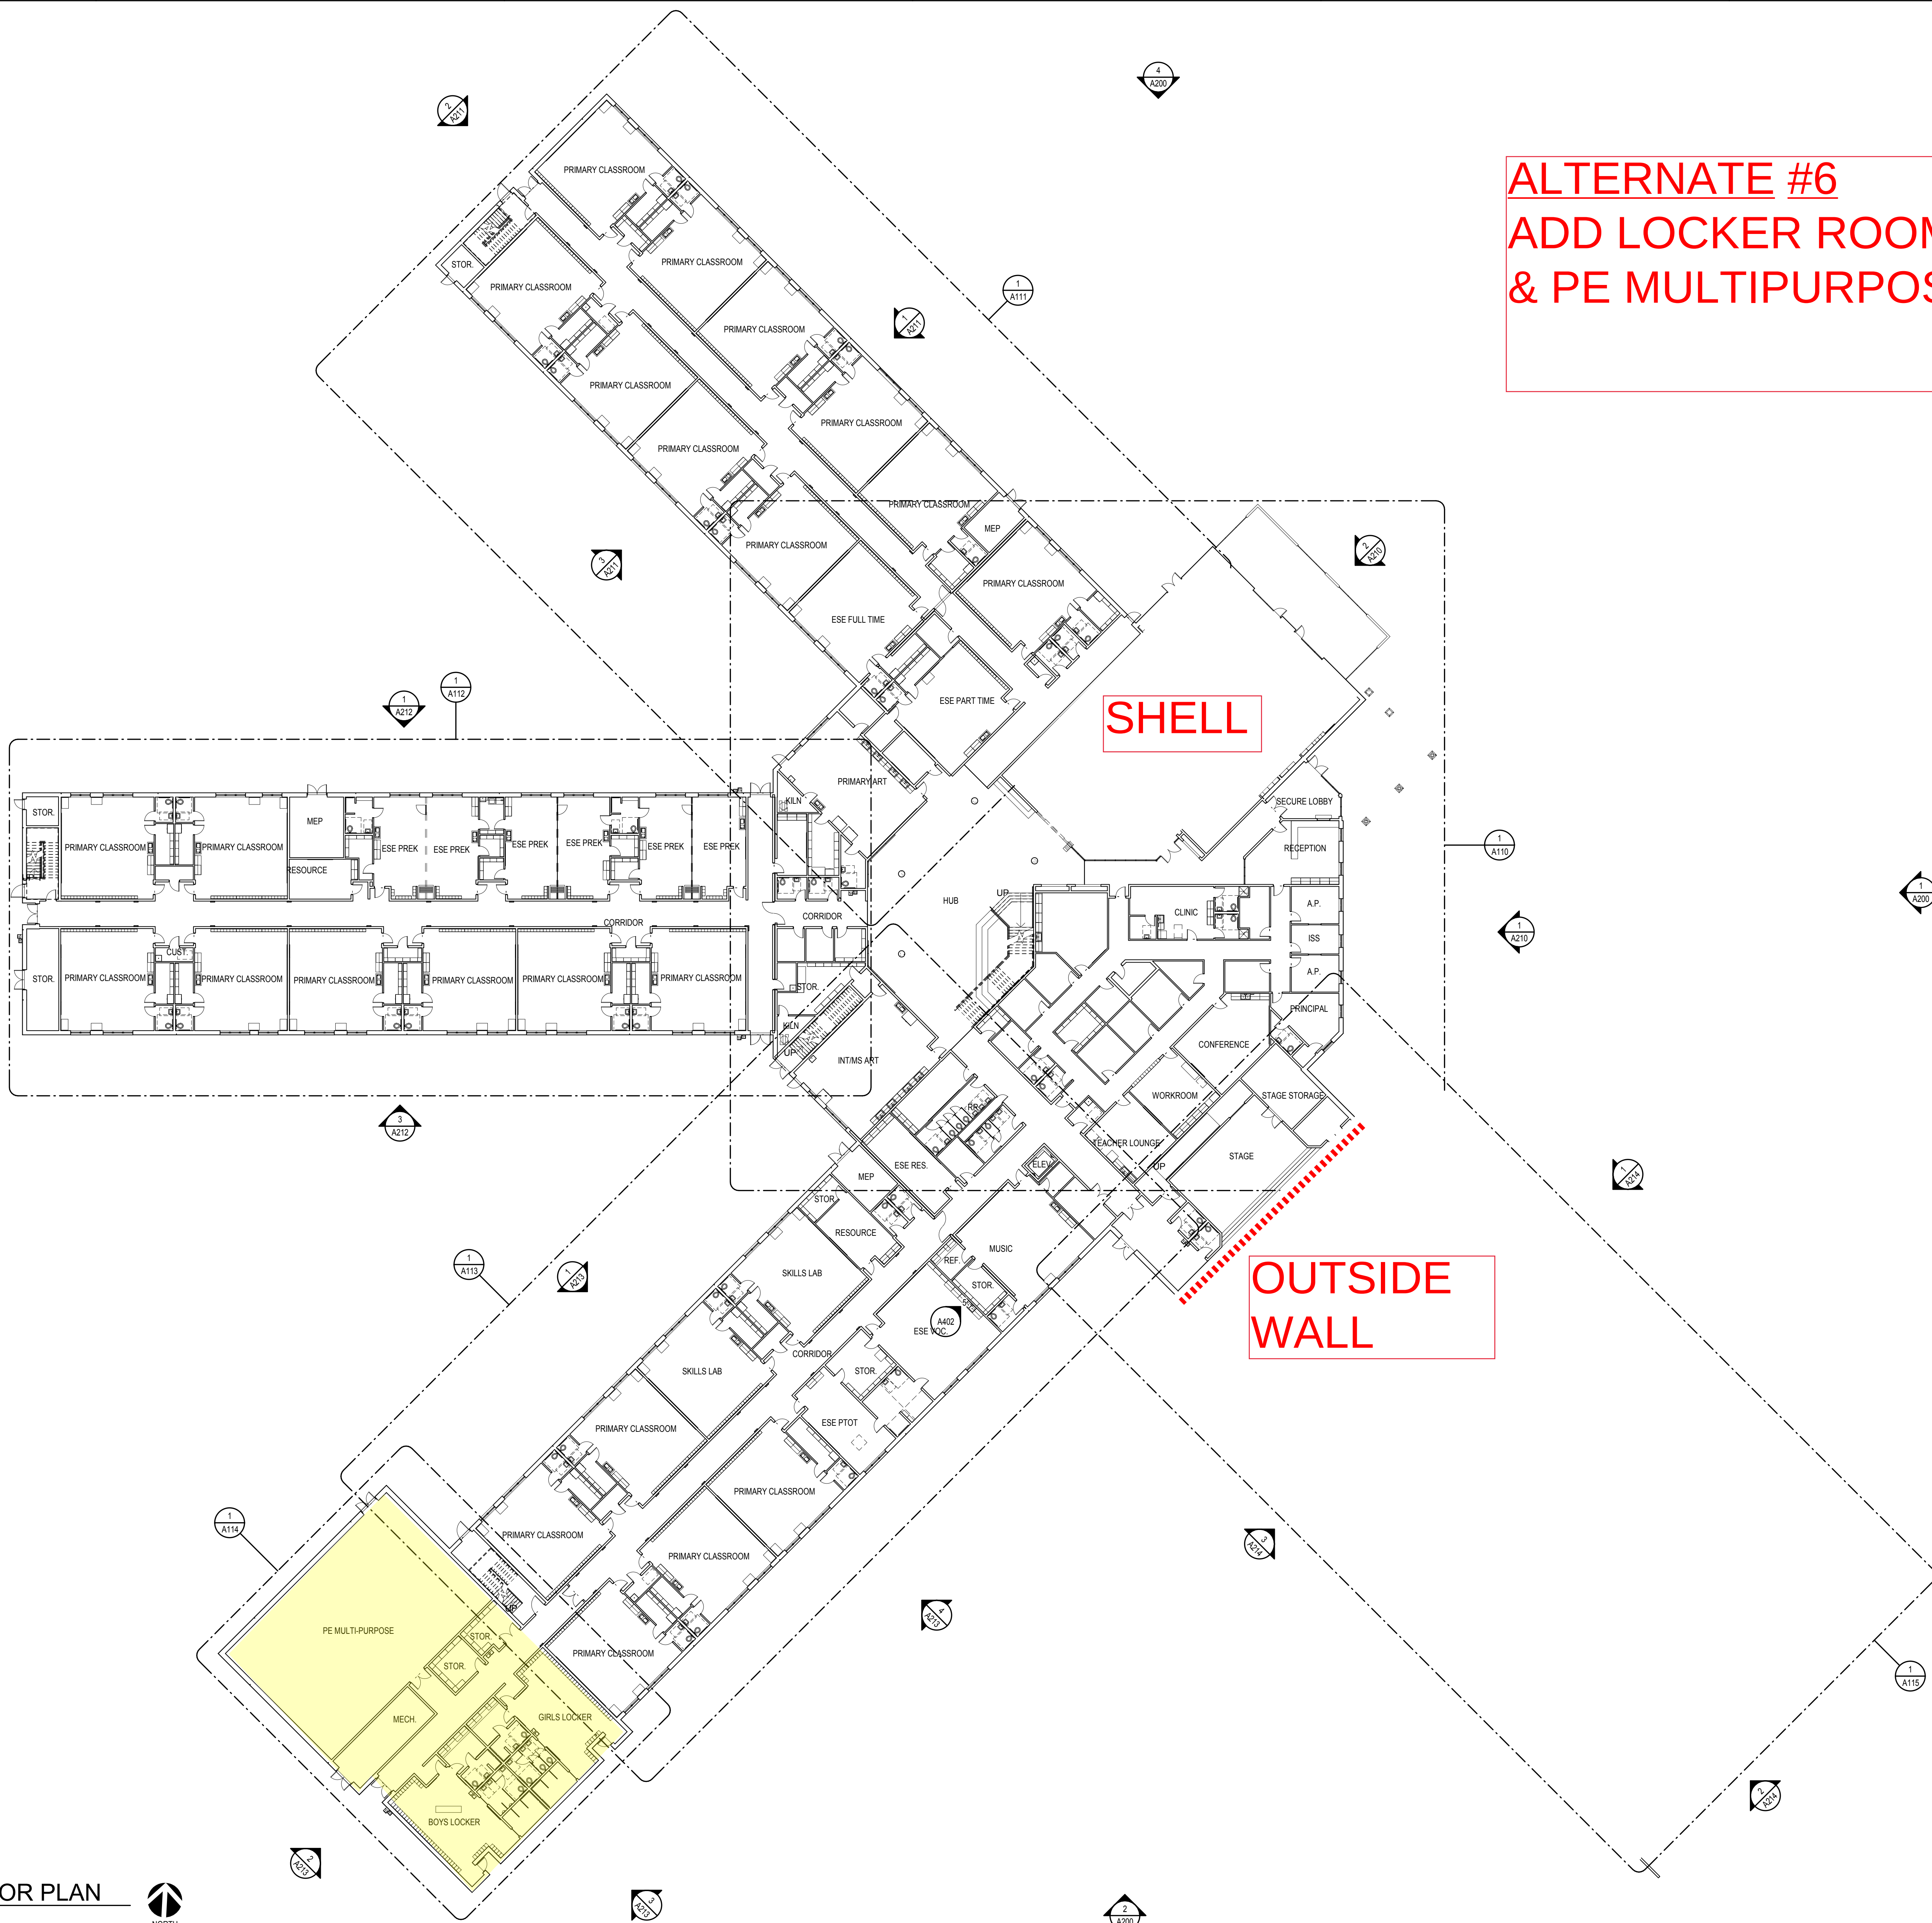

ALTERNATE #6
ADD LOCKER ROOM
& PE MULTIPURPOSE

SHELL

OUTSIDE
WALL




DAG ARCHITECTS INC.
40 SOUTH PALAFOX PLACE - STE 201
PENSACOLA, FL 32502
(T) 850-429-9004
FL# AA-C000745
www.dagarchitects.com

OWNER'S USE ONLY
ALL REPORTS, PLANS, SPECIFICATIONS, COMPUTER FILES,
FIELD DATA, NOTES AND OTHER DOCUMENTS AND
INSTRUMENTS PREPARED BY THE CONSULTANT AS AN
INSTRUMENT OF SERVICES SHALL REMAIN THE PROPERTY OF
THE CONSULTANT. THE CONSULTANT SHALL RETAIN ALL
COMMON LAW, STATUTORY AND OTHER RESERVED RIGHTS,
INCLUDING THE COPYRIGHT THEREIN.

PRELIMINARY SET

SANTA ROSA COUNTY SCHOOL DISTRICT
ELKHART DRIVE K-8 SCHOOL
2535 ELKHART DRIVE, GULF BREEZE, FL 32563

NOT FOR
CONSTRUCTION

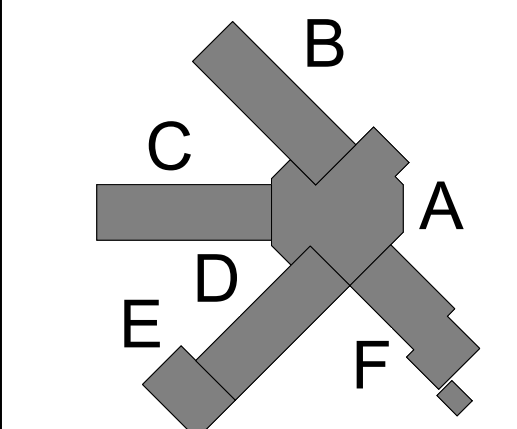

KEY PLAN

REVISIONS:

No.	Description	Date

OVERALL FIRST
FLOOR PLAN

Project number 17076
Dated August 3, 2018
PIC Approver
PM Designer

A101

Scale 3/64" = 1'-0"



ALTERNATE #7

BUILD OUT MEDIA CENTER SHELL AS MEDIA CENTER