

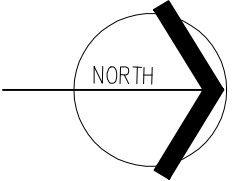


SOFTBALL FIELD HOUSE

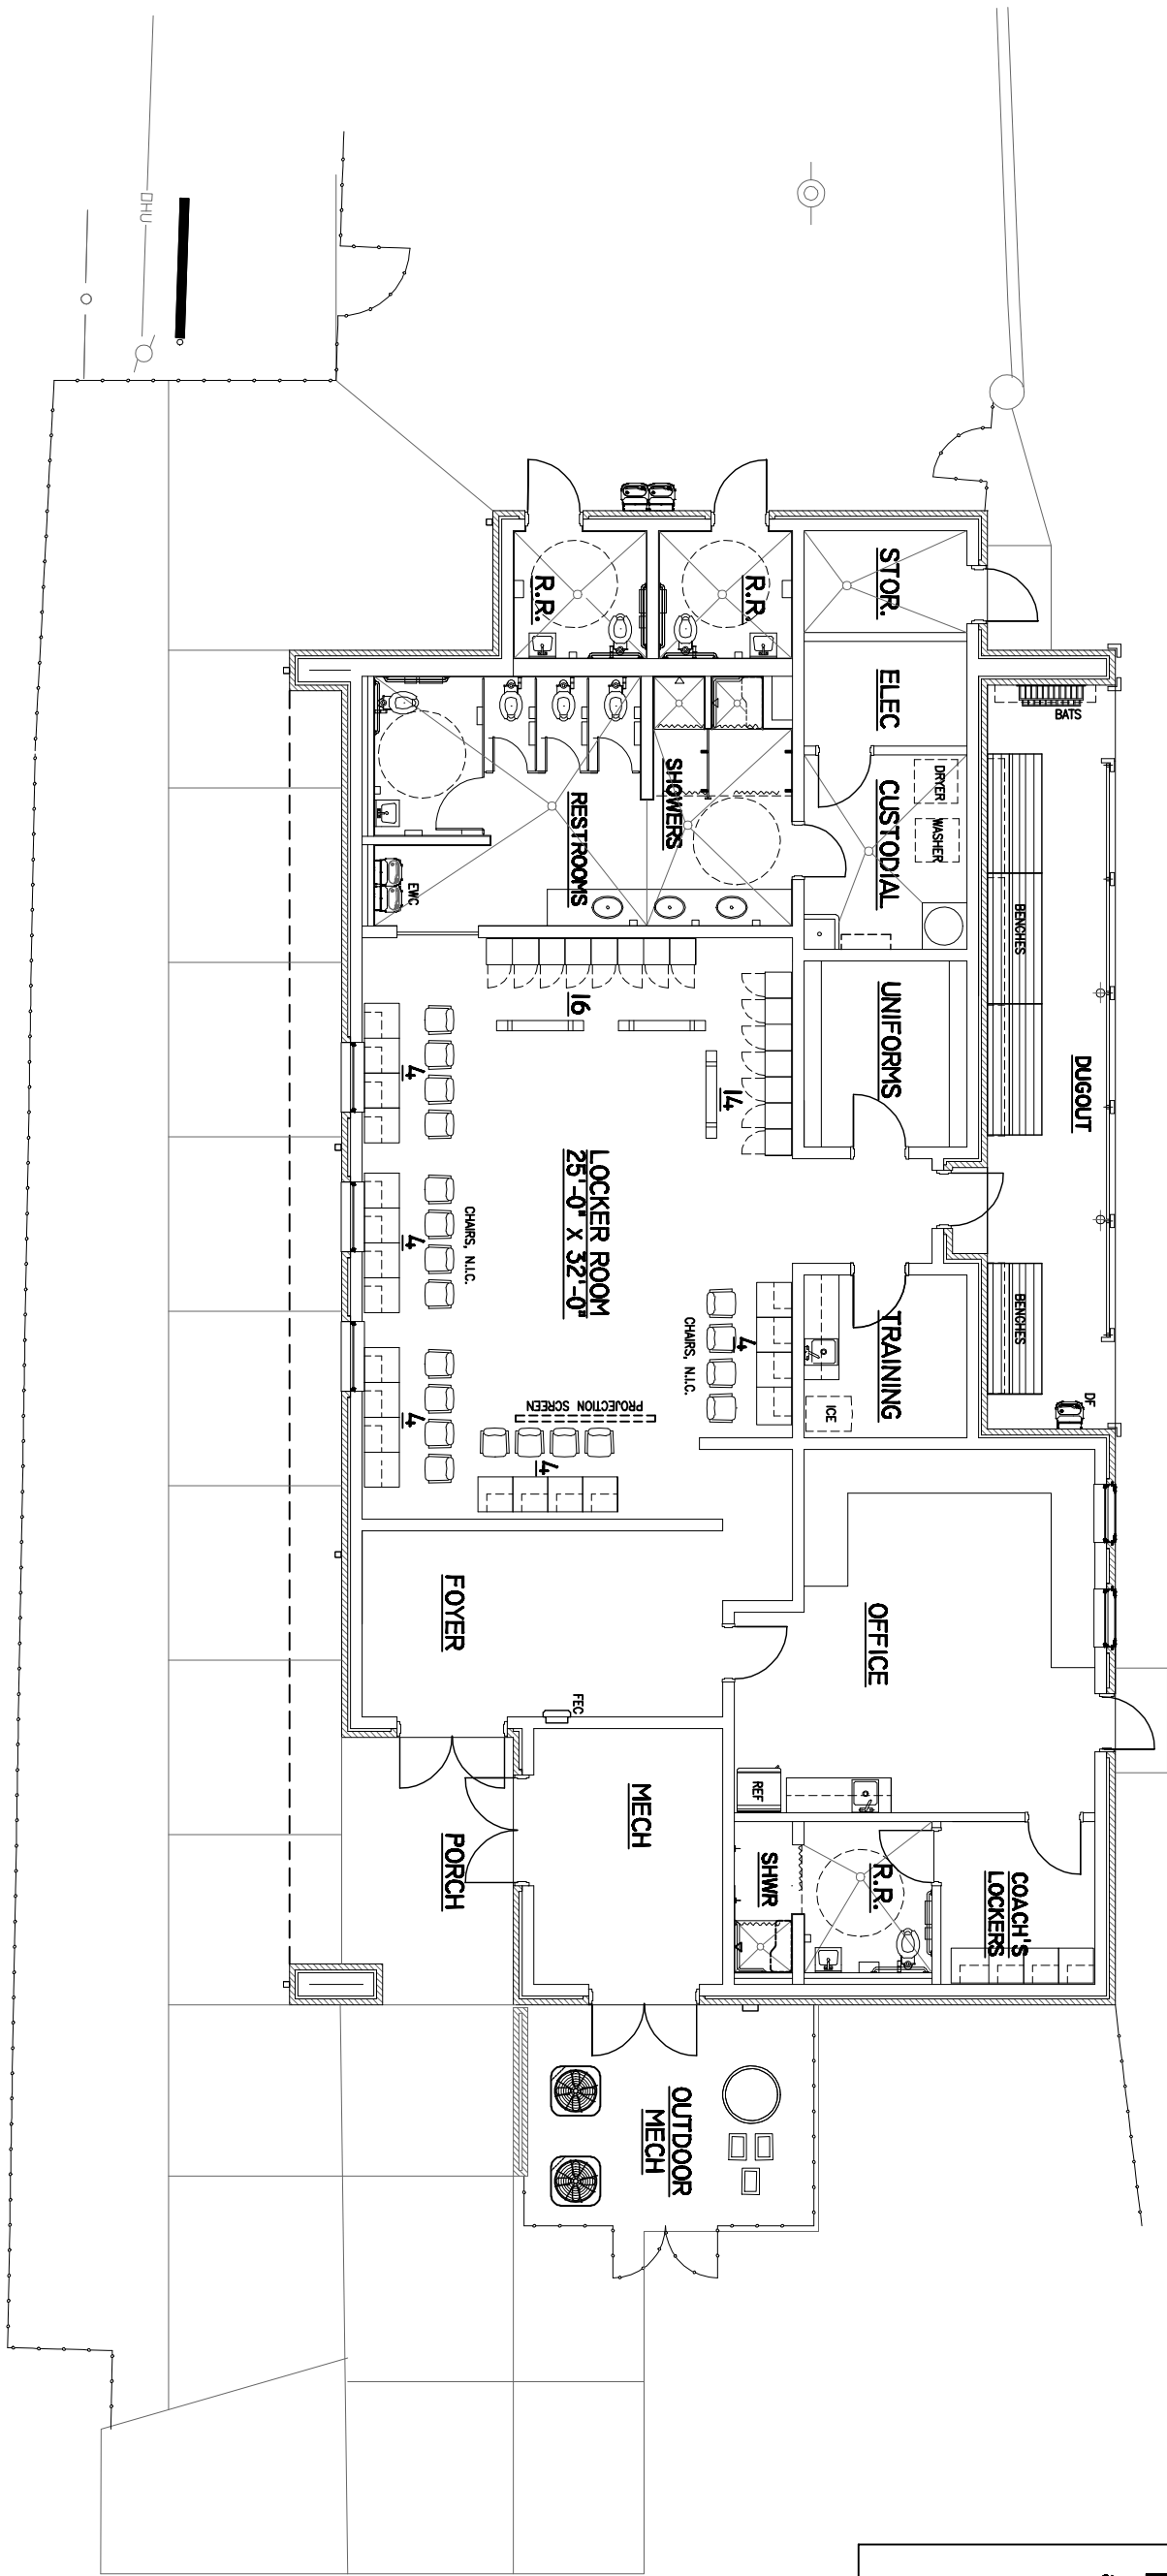

SANTA ROSA COUNTY SCHOOL BOARD
GULF BREEZE HIGH SCHOOL
FLOOR PLAN

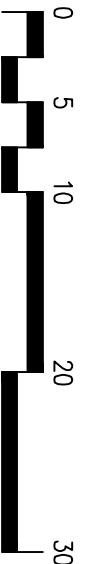

03-14-13

ENCLOSED SQUARE FOOTAGE: 3074



PINDER-MARTIN
ASSOCIATES, INC.
1001 N. 12th AVENUE
PENSACOLA, FL 32501
850-439-9110


AA260000666



SANTA ROSA COUNTY SCHOOL BOARD
GULF BREEZE HIGH SCHOOL
SITE PLAN

03-14-13

SOFTBALL FIELD HOUSE

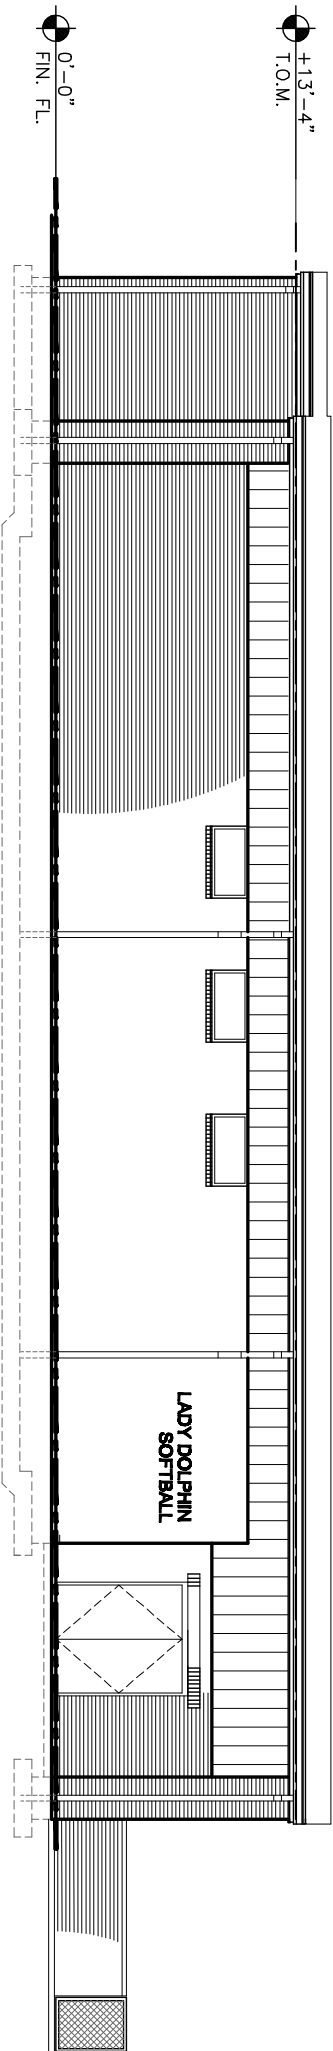


P M A
architecture

PINDER-MARTIN
ASSOCIATES, INC.
1001 N. 12th AVENUE
PENSACOLA, FL 32501
850-439-9110

AA260000666

FRONT BUILDING ELEVATION

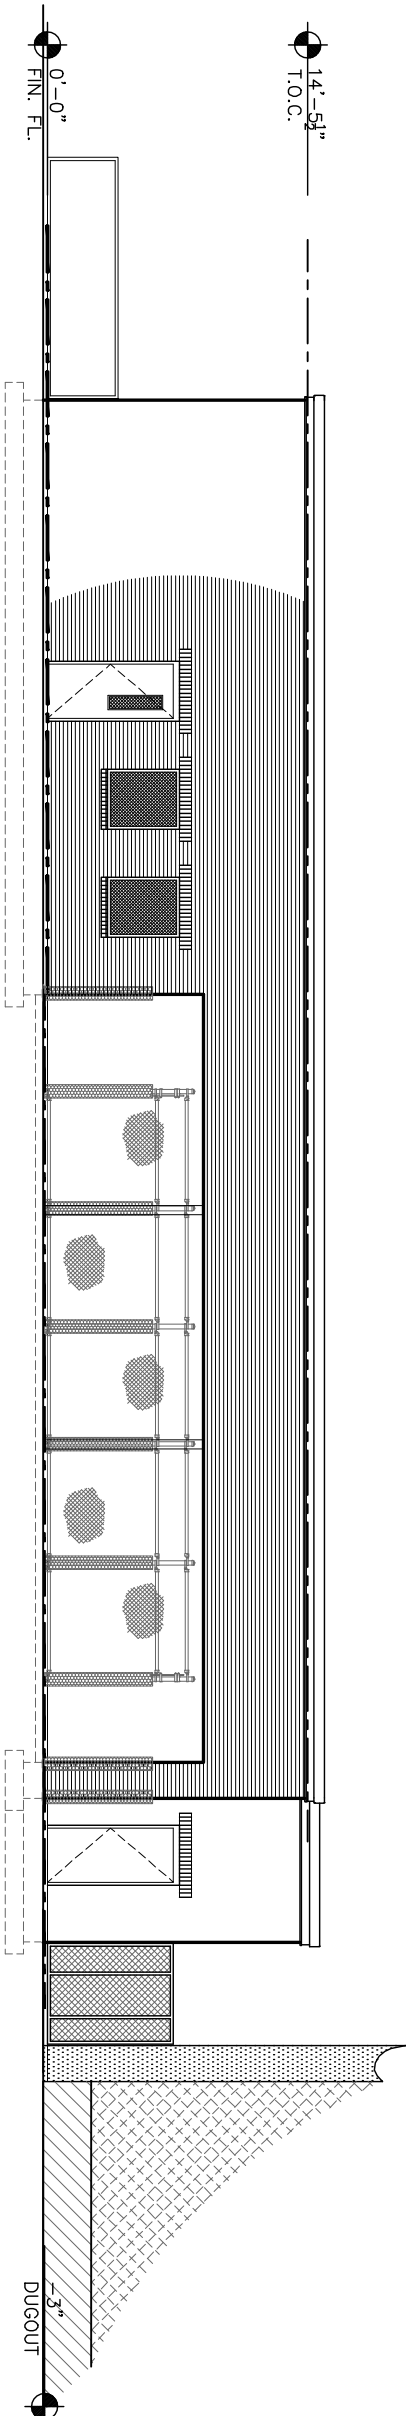

BALL FIELD ELEVATION

SANTA ROSA COUNTY SCHOOL BOARD
GULF BREEZE HIGH SCHOOL

