



Hobbs Middle School
KITCHEN EXPANSION
FOR THE
SANTA ROSA COUNTY SCHOOL BOARD

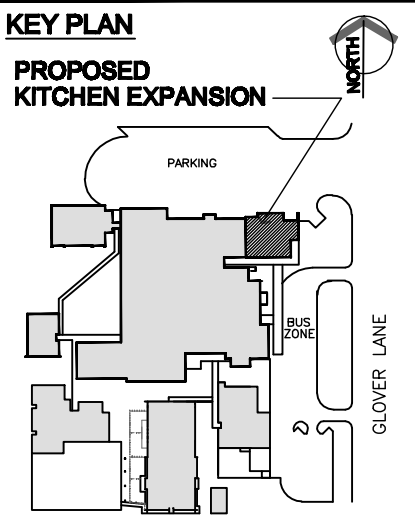

PINDER-MARTIN ASSOCIATES, INC.
1001 N. 12th AVENUE
PENSACOLA, FL. 32501
850-439-9110
AA28000896

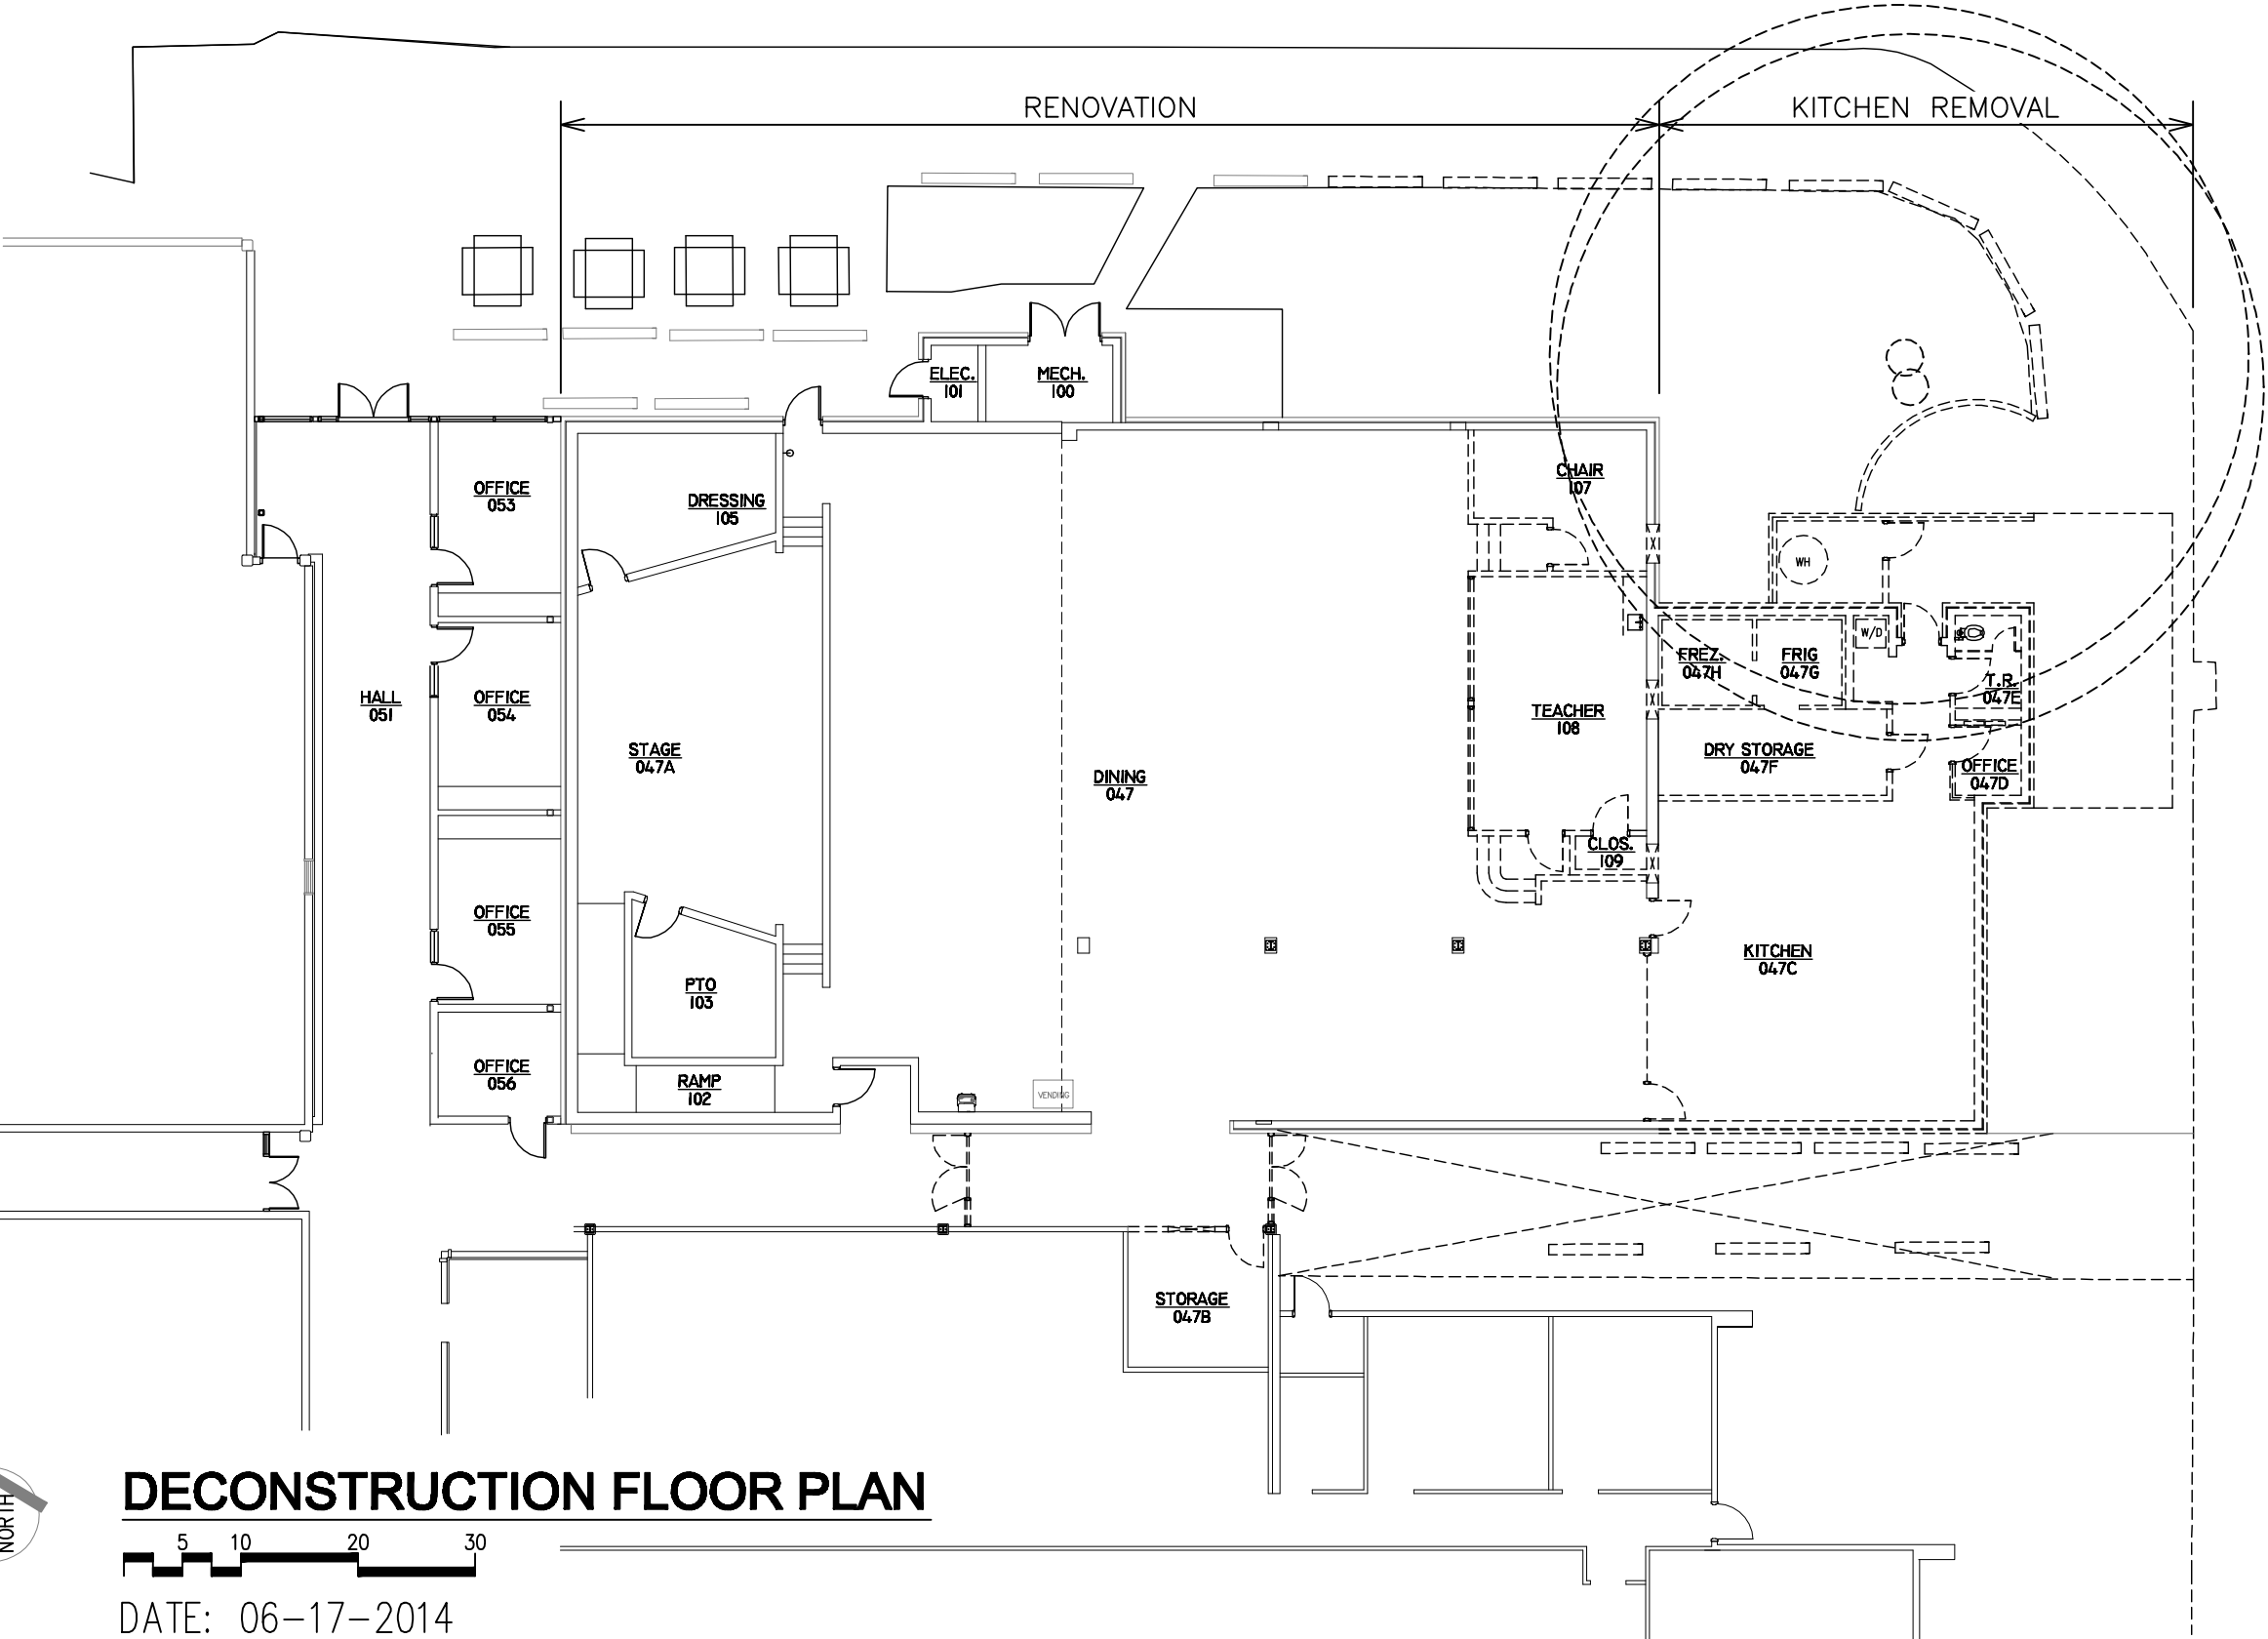

DECONSTRUCTION FLOOR PLAN





DATE: 06-17-2014

Hobbs Middle School
KITCHEN EXPANSION
FOR THE
SANTA ROSA COUNTY SCHOOL BOARD




PINDER-MARTIN ASSOCIATES, INC.
1001 N. 12th AVENUE
PENSACOLA, FL. 32501
850-439-9110
AA28000896

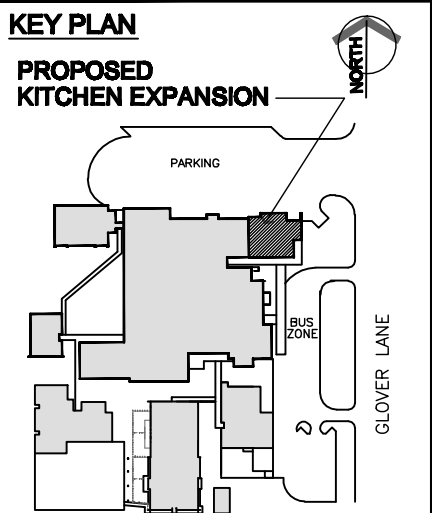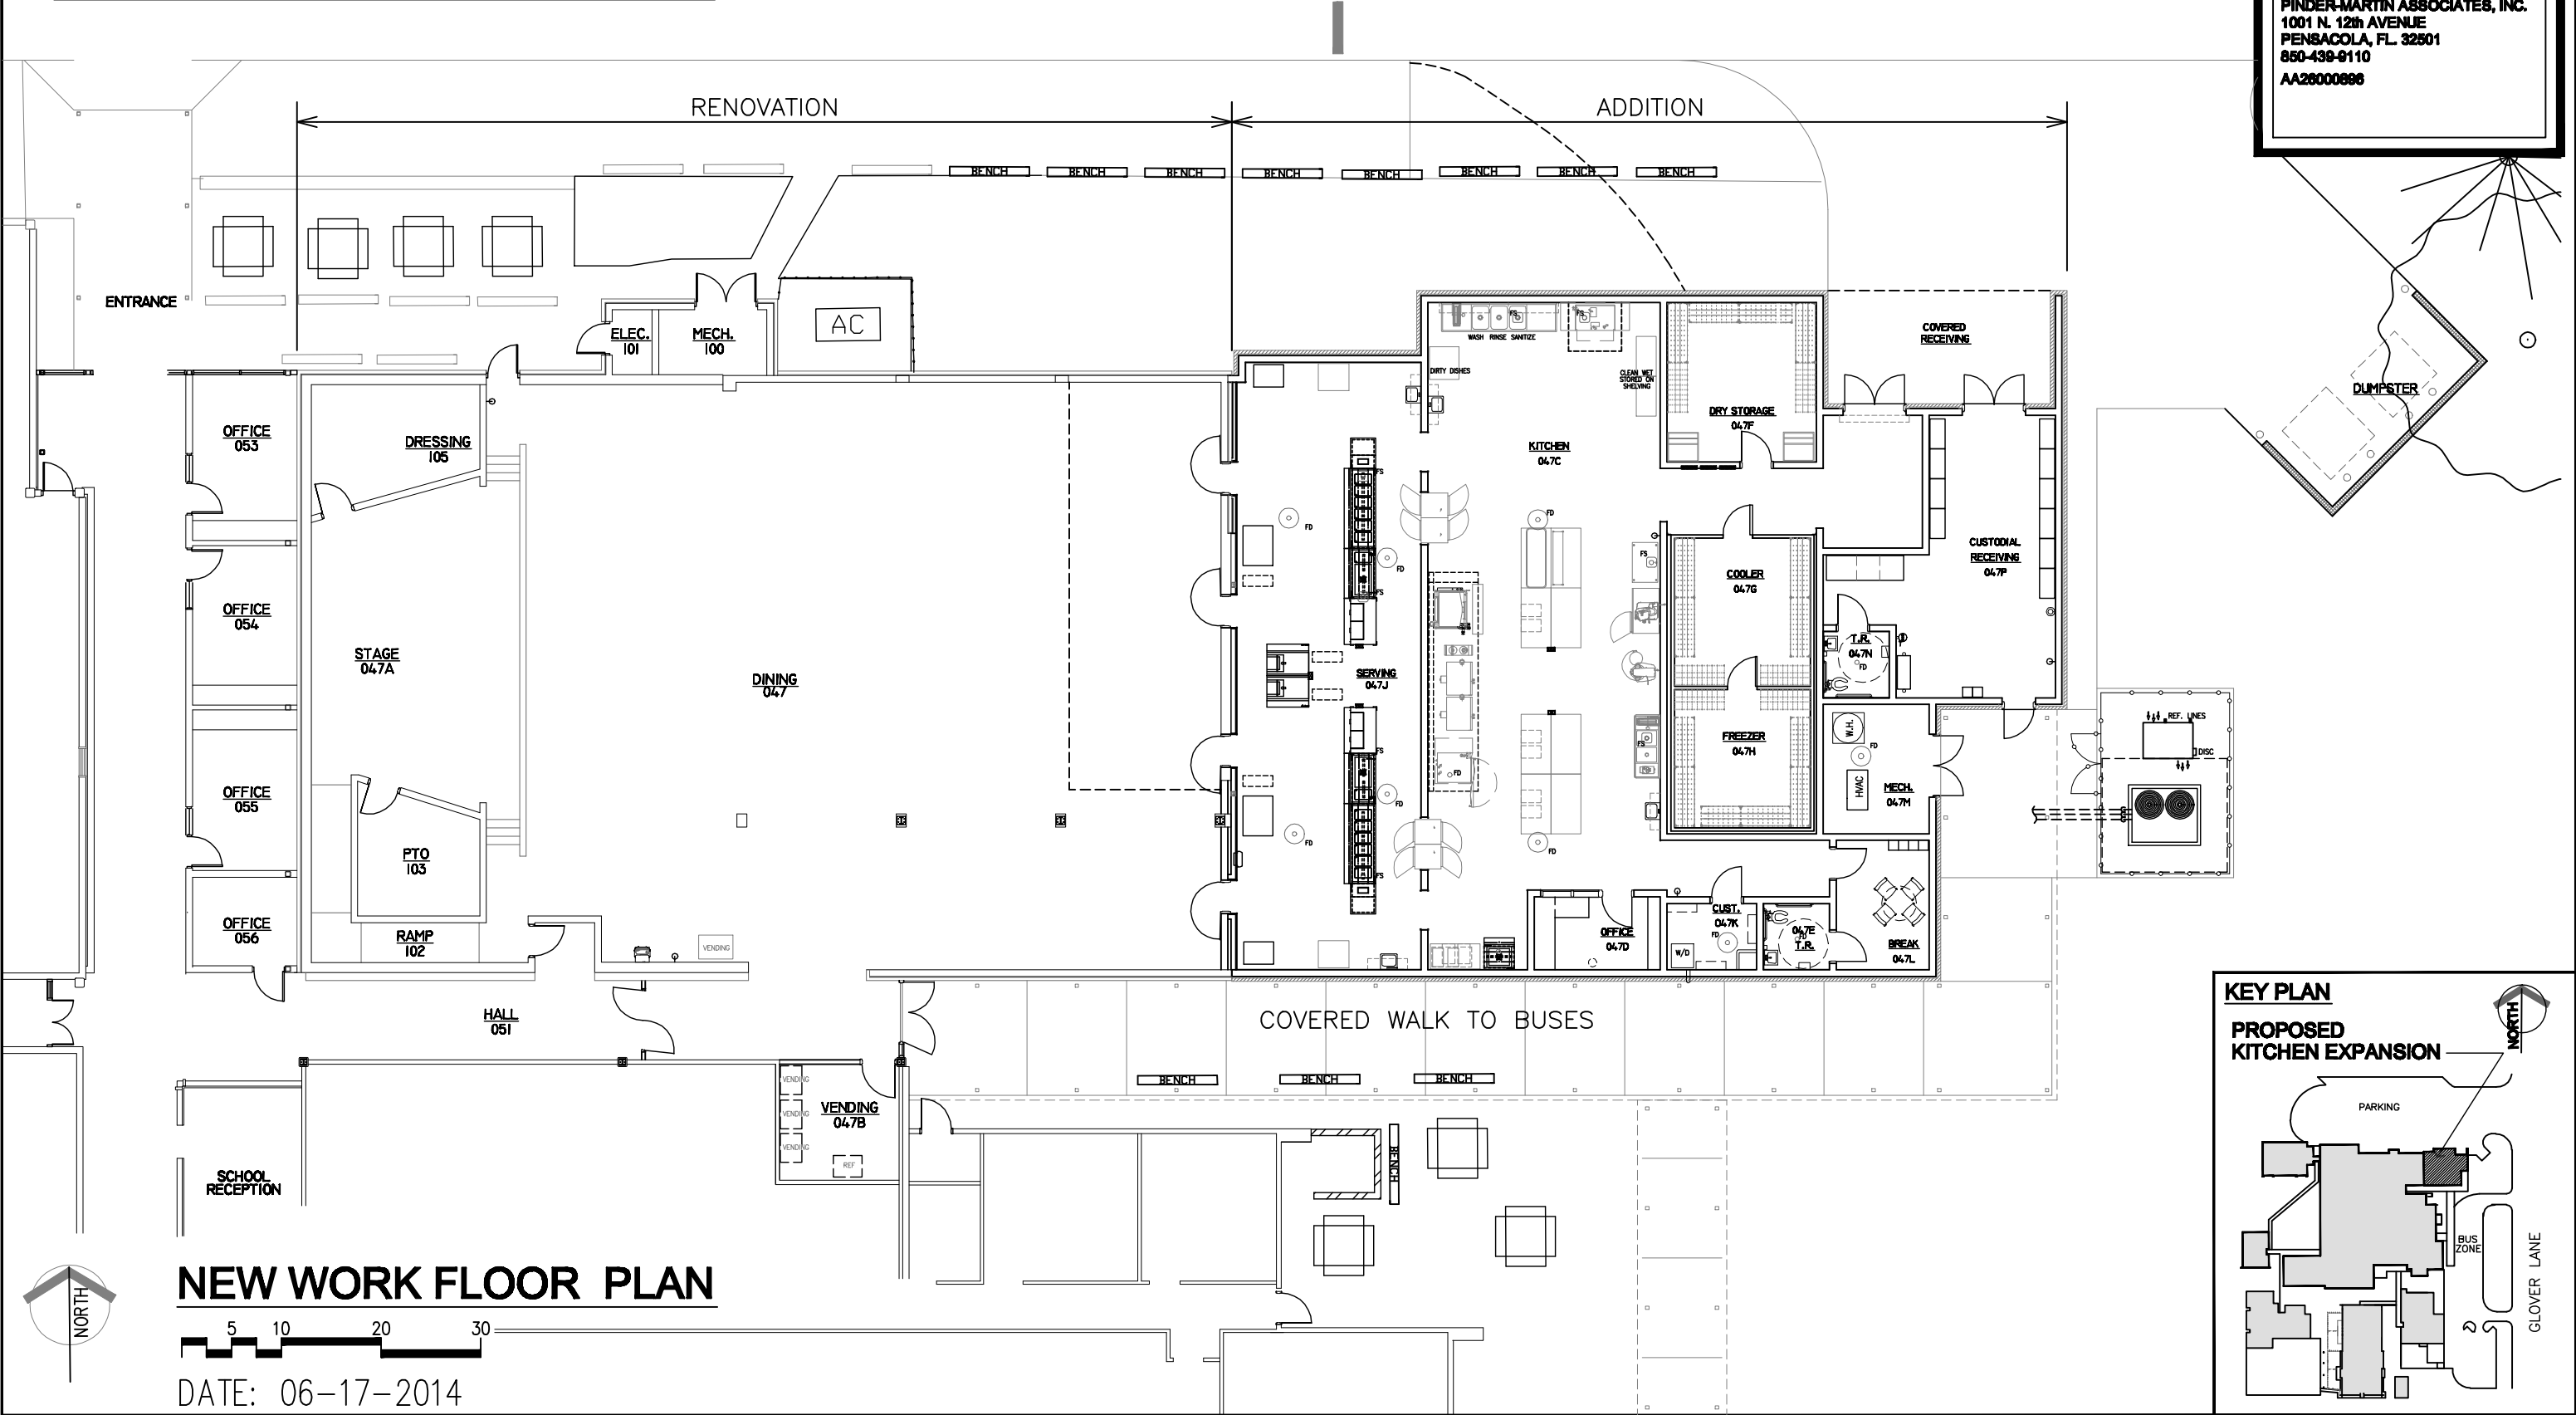


Hobbs Middle School
KITCHEN EXPANSION
FOR THE
SANTA ROSA COUNTY SCHOOL BOARD



PINDER-MARTIN ASSOCIATES, INC.
1001 N. 12th AVENUE
PENSACOLA, FL. 32501
850-439-9110
AA26000896

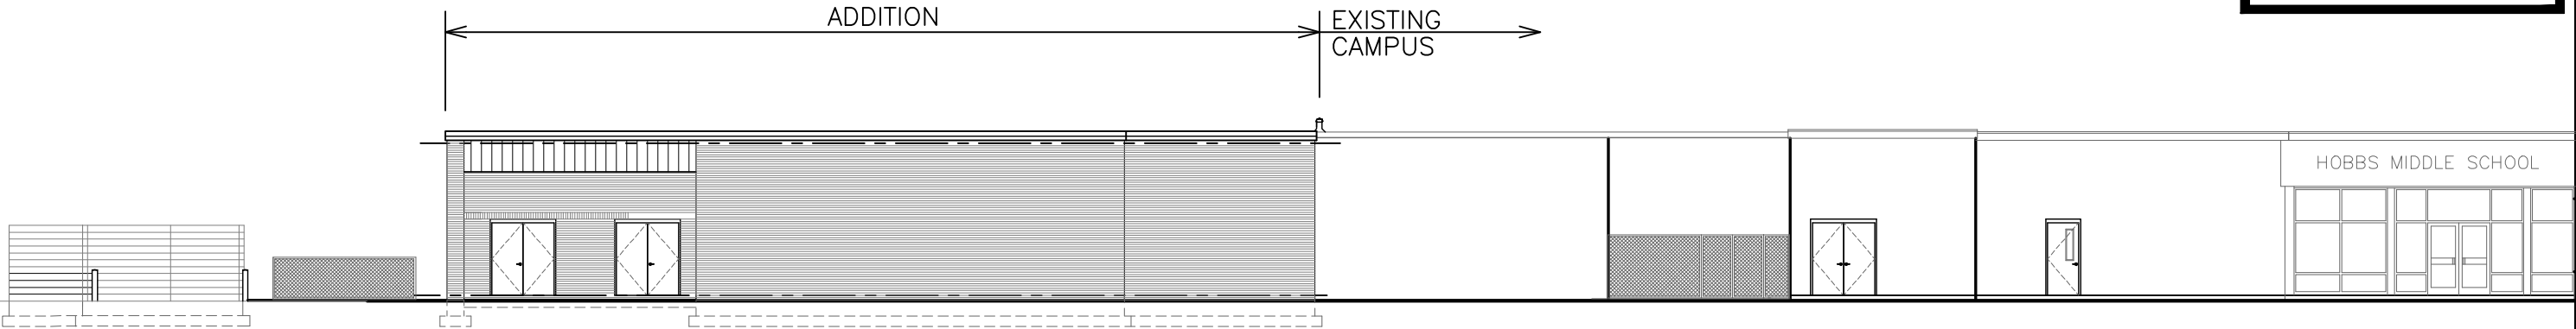

NORTH BUILDING ELEVATION

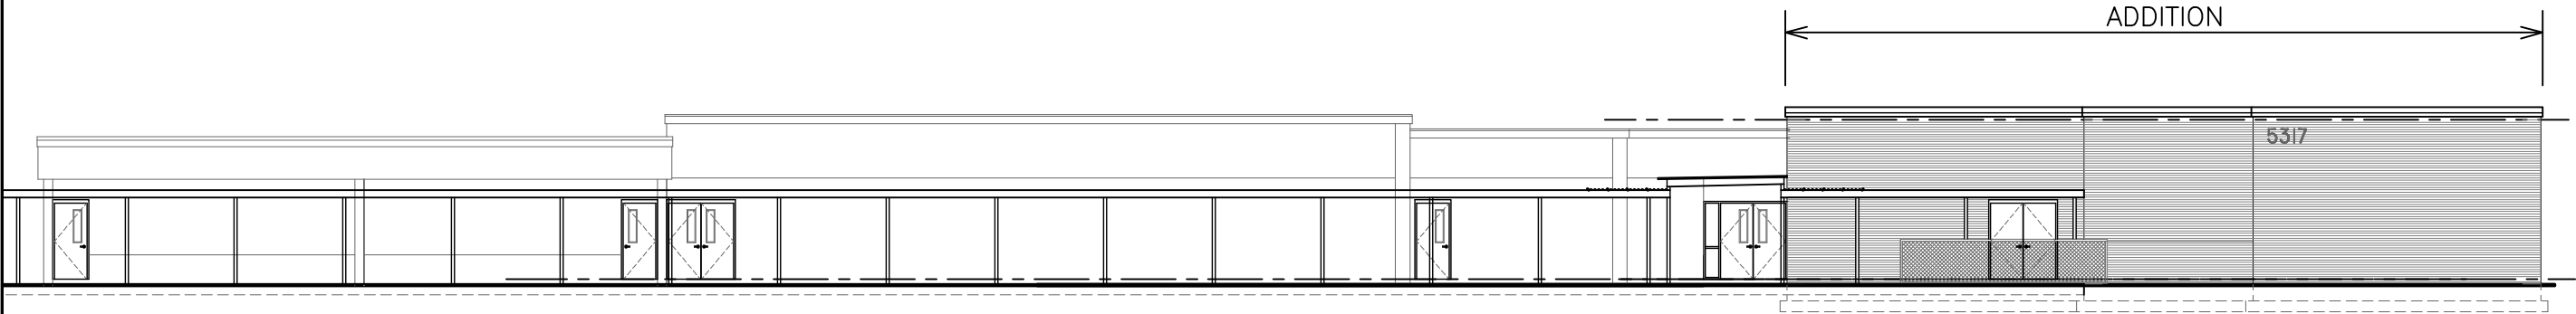

EAST BUILDING ELEVATION

