


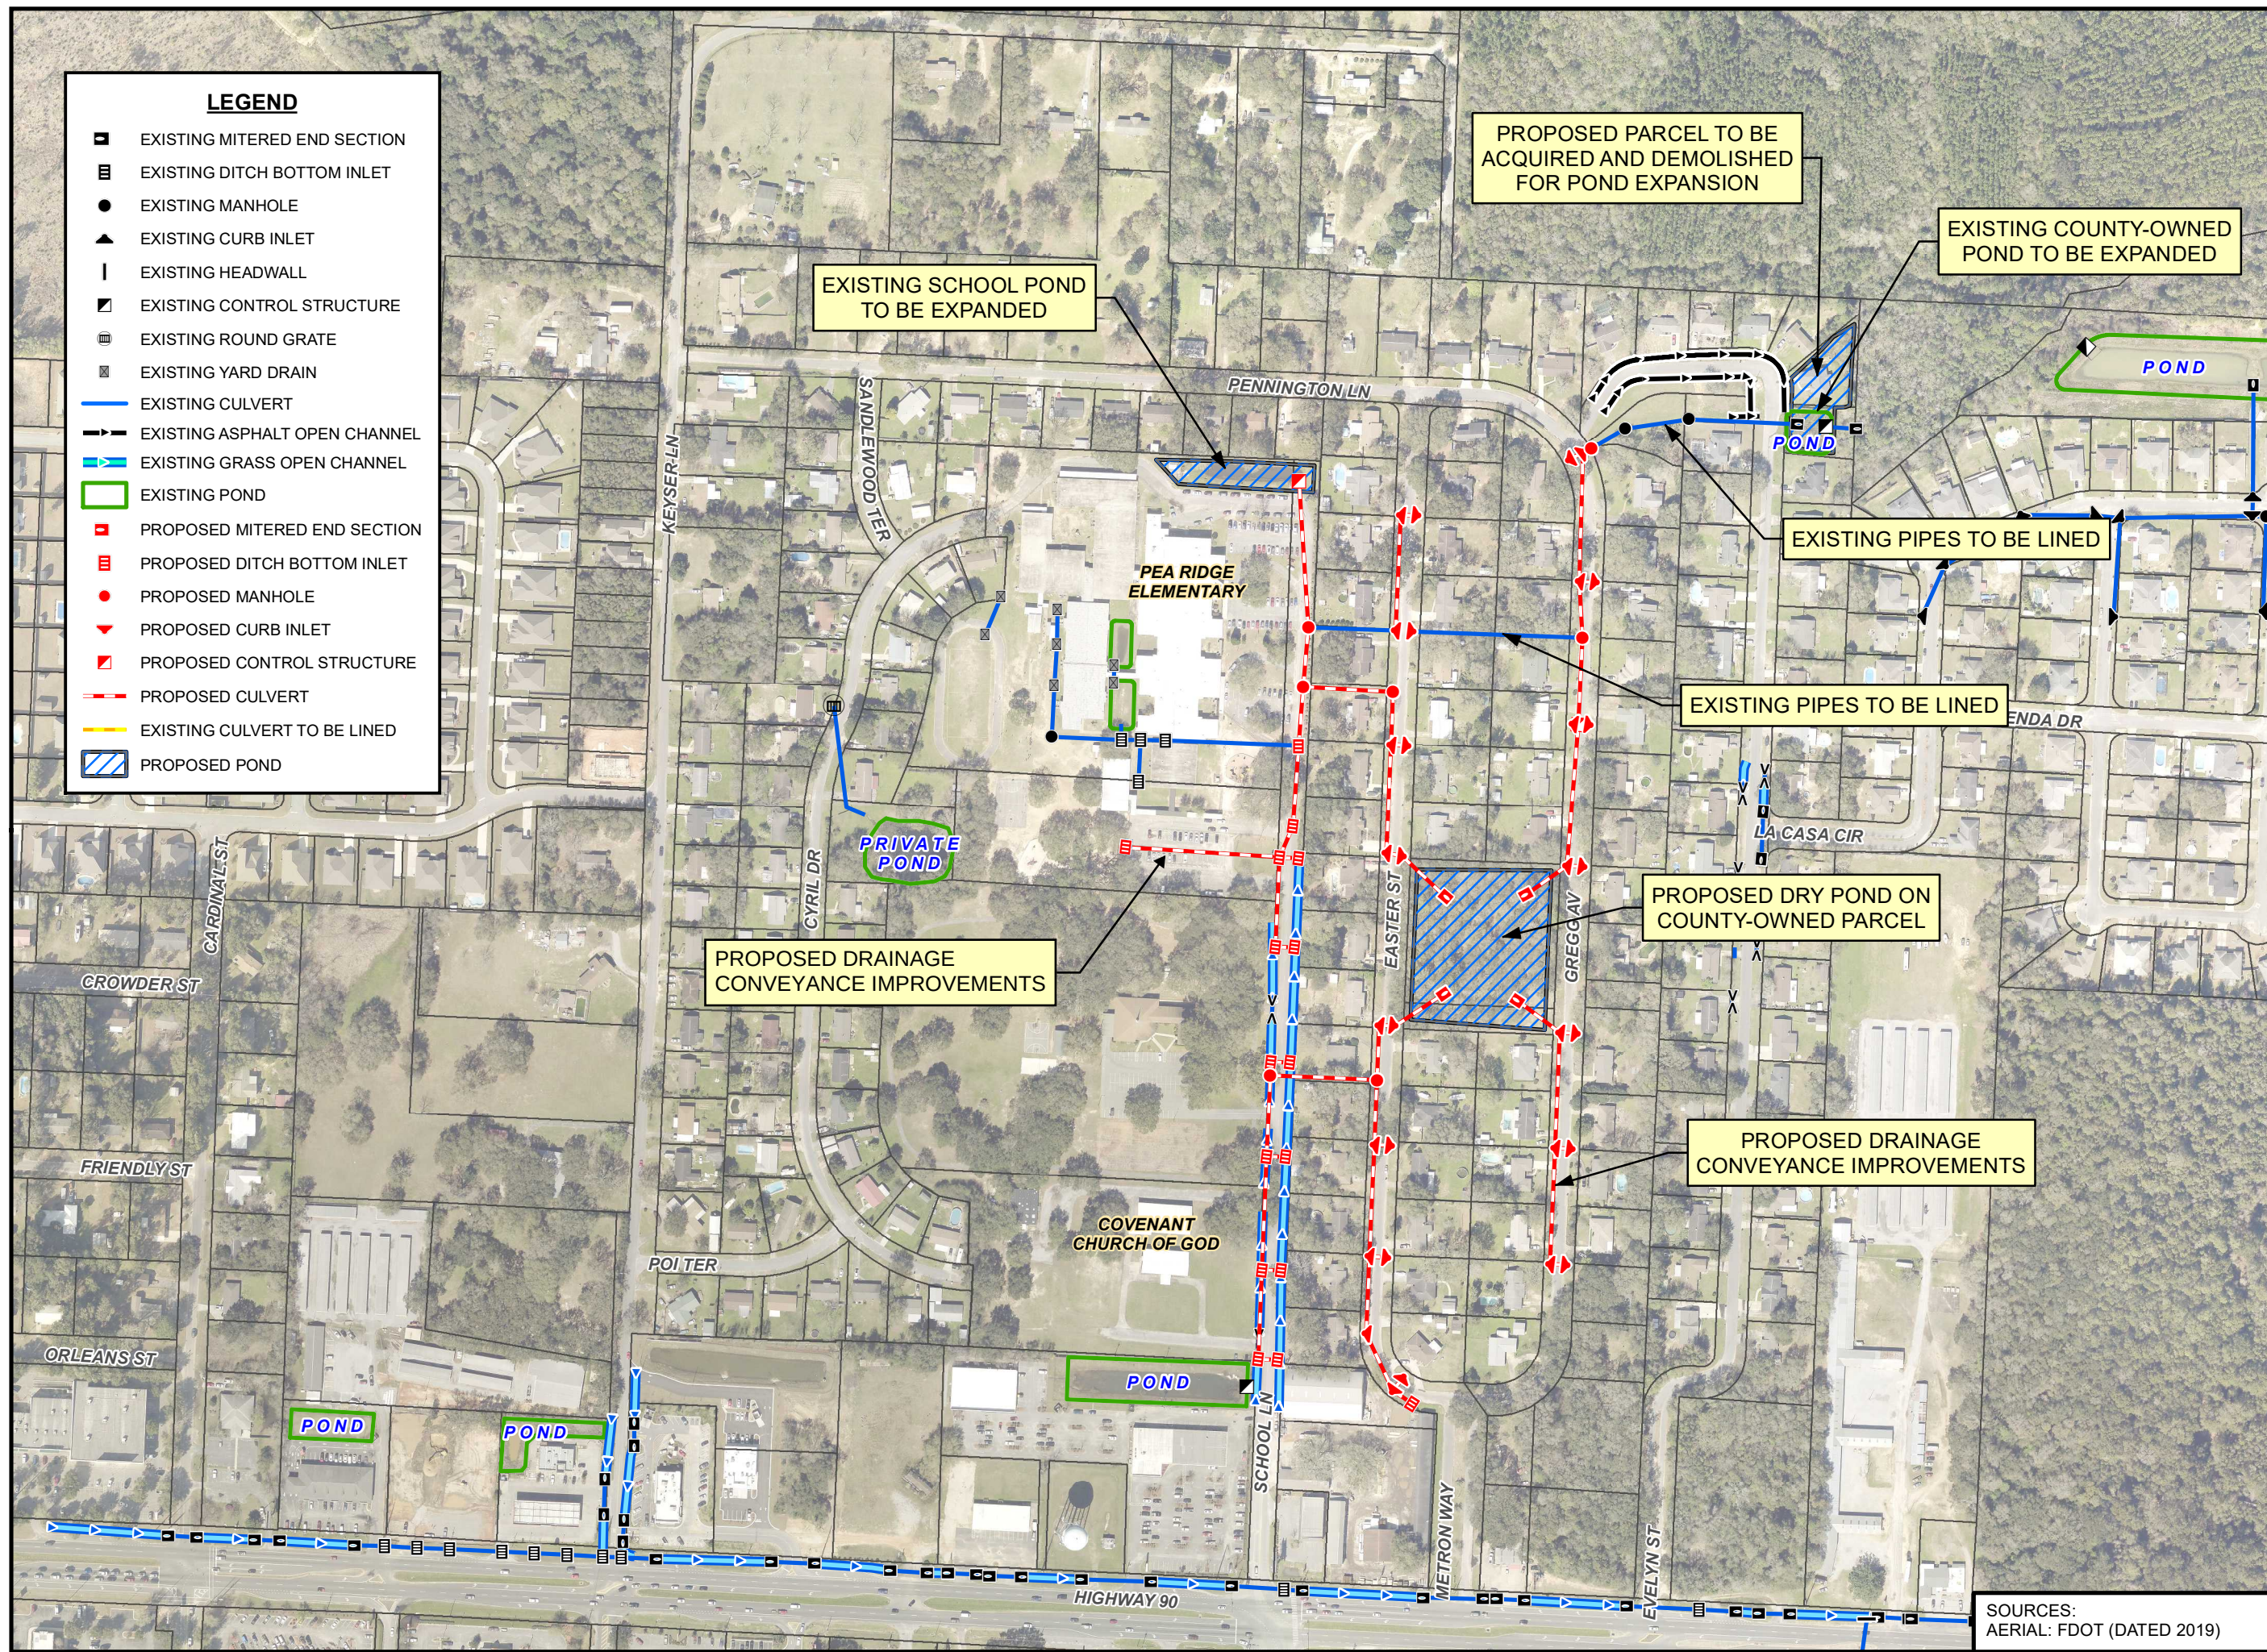

LEGEND

- EXISTING MITERED END SECTION
- EXISTING DITCH BOTTOM INLET
- EXISTING MANHOLE
- EXISTING CURB INLET
- EXISTING HEADWALL
- EXISTING CONTROL STRUCTURE
- EXISTING ROUND GRATE
- EXISTING YARD DRAIN
- EXISTING CULVERT
- EXISTING ASPHALT OPEN CHANNEL
- EXISTING GRASS OPEN CHANNEL
- EXISTING POND
- PROPOSED MITERED END SECTION
- PROPOSED DITCH BOTTOM INLET
- PROPOSED MANHOLE
- PROPOSED CURB INLET
- PROPOSED CONTROL STRUCTURE
- PROPOSED CULVERT
- EXISTING CULVERT TO BE LINED
- PROPOSED POND

SCALE: 1" = 300'

**METRON ESTATES DRAINAGE BASIN
IMPROVEMENTS PROJECT**



Pegasus
ENGINEERING
301 WEST STATE ROAD 434, SUITE 309
WINTER SPRINGS, FL 32708
TEL: 407-992-9160 • FAX: 407-358-5155
WEB: WWW.PEGASUSENGINEERING.NET

JOB NO.: SRC-22036
DATE: MARCH 2022

FIGURE

1

SOURCES:
AERIAL: FDOT (DATED 2019)