


SANTA ROSA COUNTY SCHOOL BOARD
PACE HIGH SCHOOL
STADIUM PRESS BOX

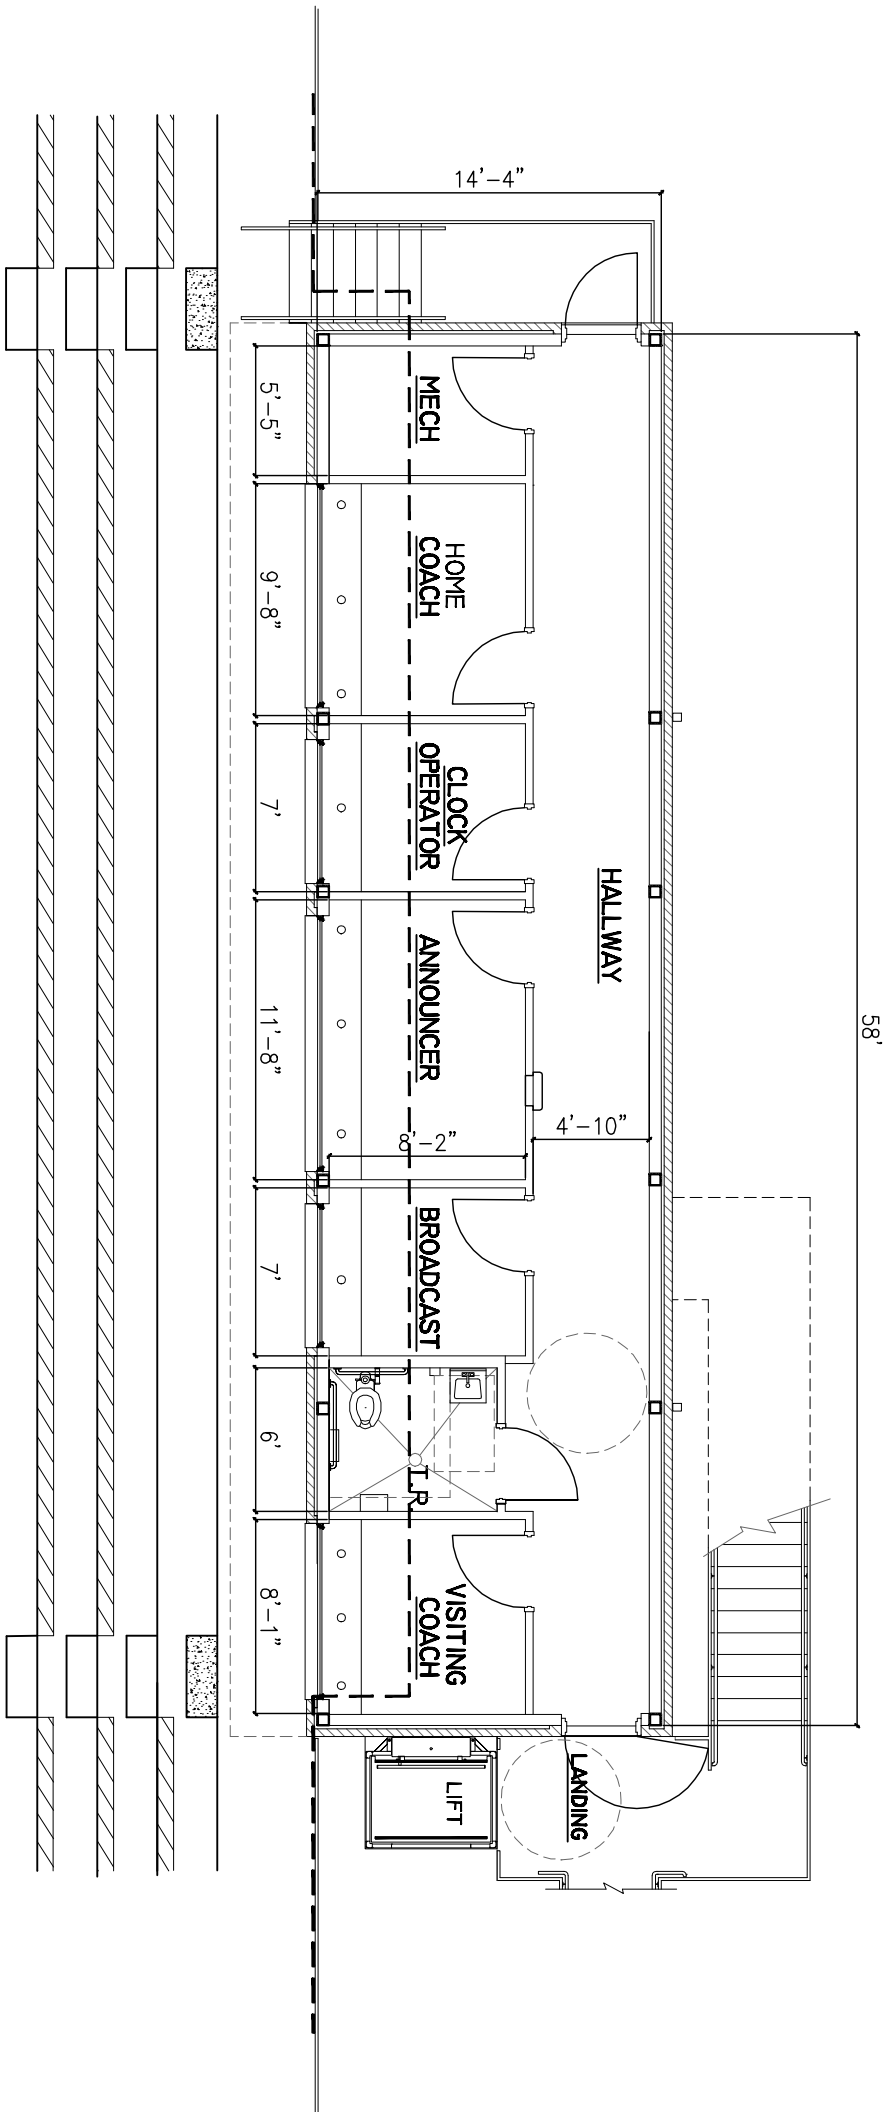

PRESS BOX FLOOR PLAN




02-21-2013



PINDER-MARTIN
ASSOCIATES, INC.
1001 N. 12th AVENUE
PENSACOLA, FL 32501
850-439-9110


AA260000666

1 OF 3

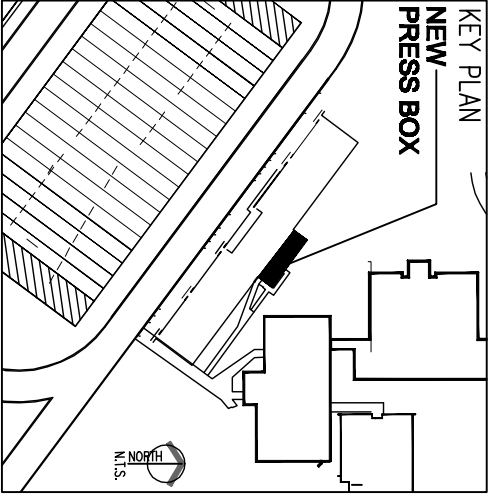


SANTA ROSA COUNTY SCHOOL BOARD
PACE HIGH SCHOOL

STADIUM PRESS BOX

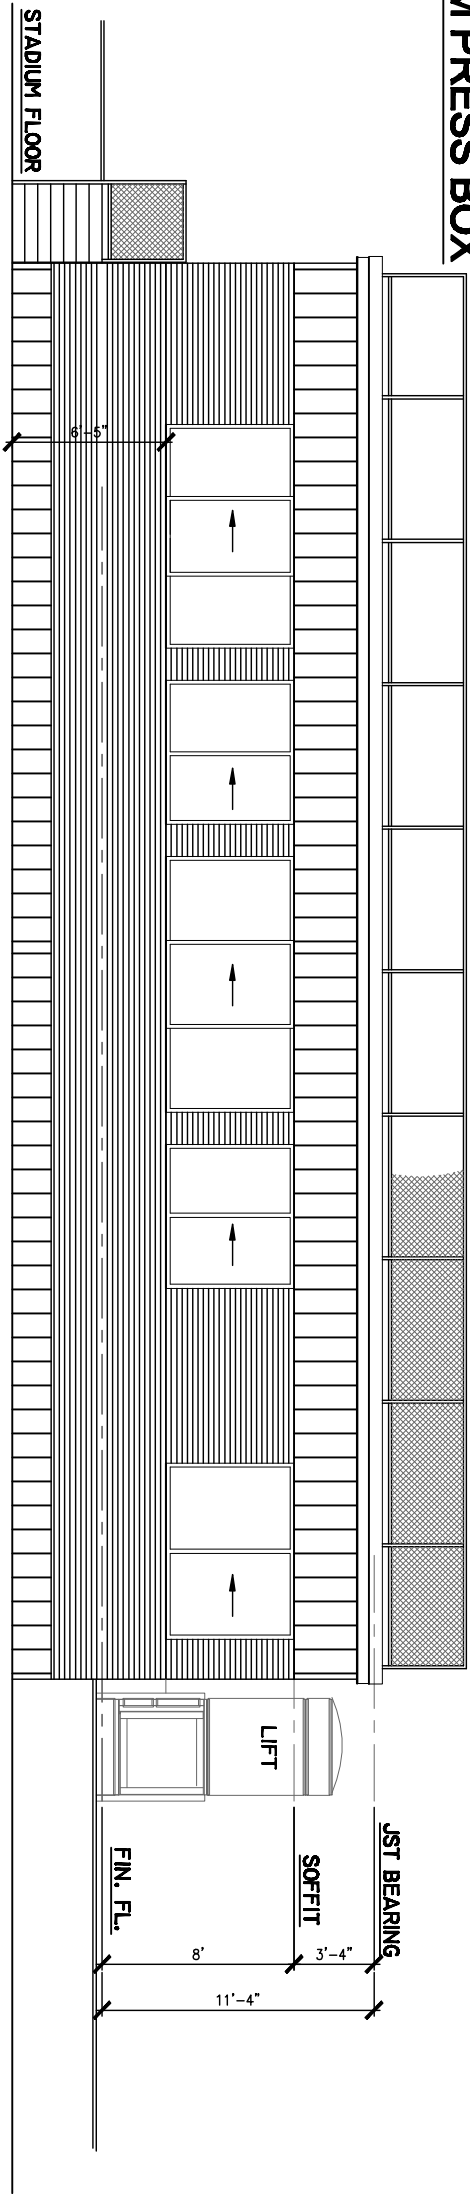

STADIUM SIDE ELEVATION

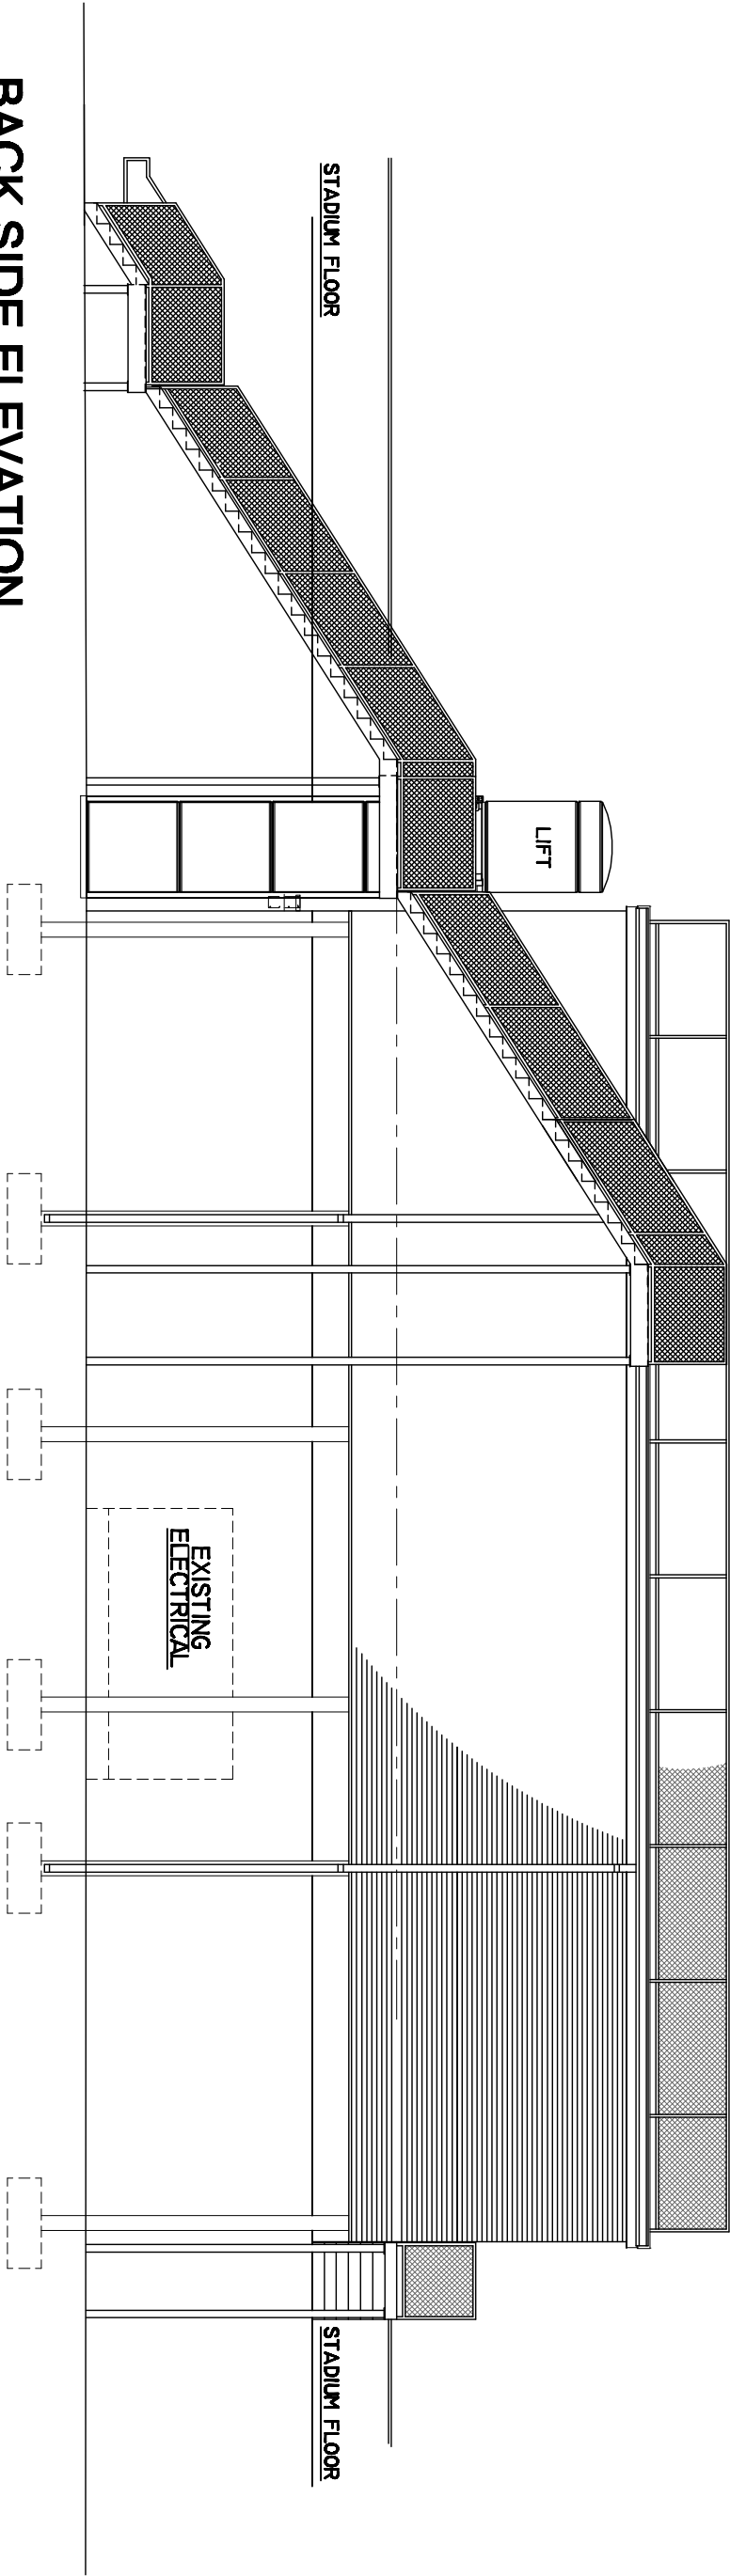


BACK SIDE ELEVATION



02-21-2013

SANTA ROSA COUNTY SCHOOL BOARD
PACE HIGH SCHOOL


STADIUM PRESS BOX

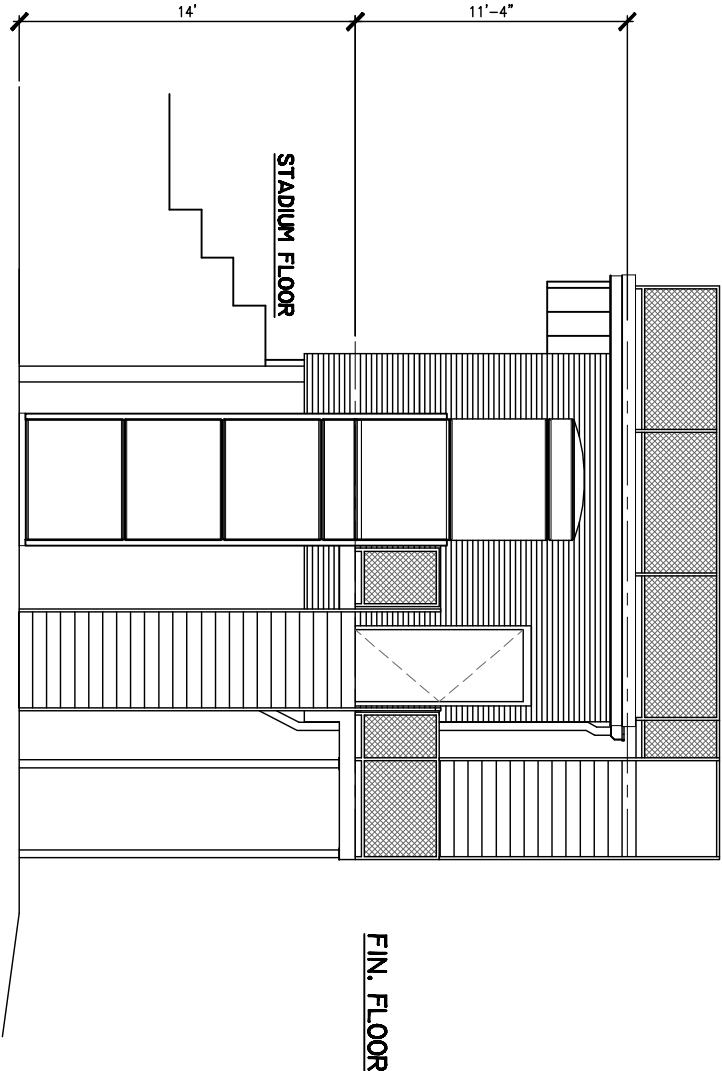

SIDE ELEVATION



02-21-2013

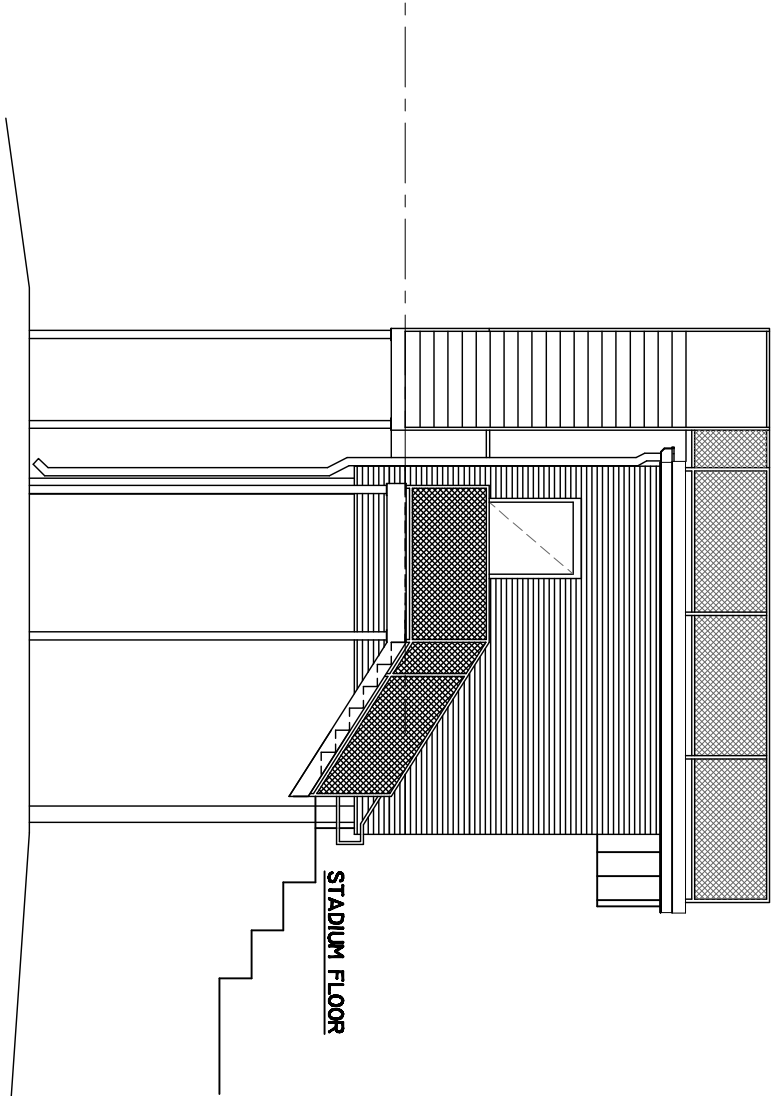

SIDE ELEVATION



PINDER-MARTIN
ASSOCIATES, INC.
1001 N. 12th AVENUE
PENSACOLA, FL 32501
850-439-9110

AA260000899