



BASEBALL FIELD HOUSE

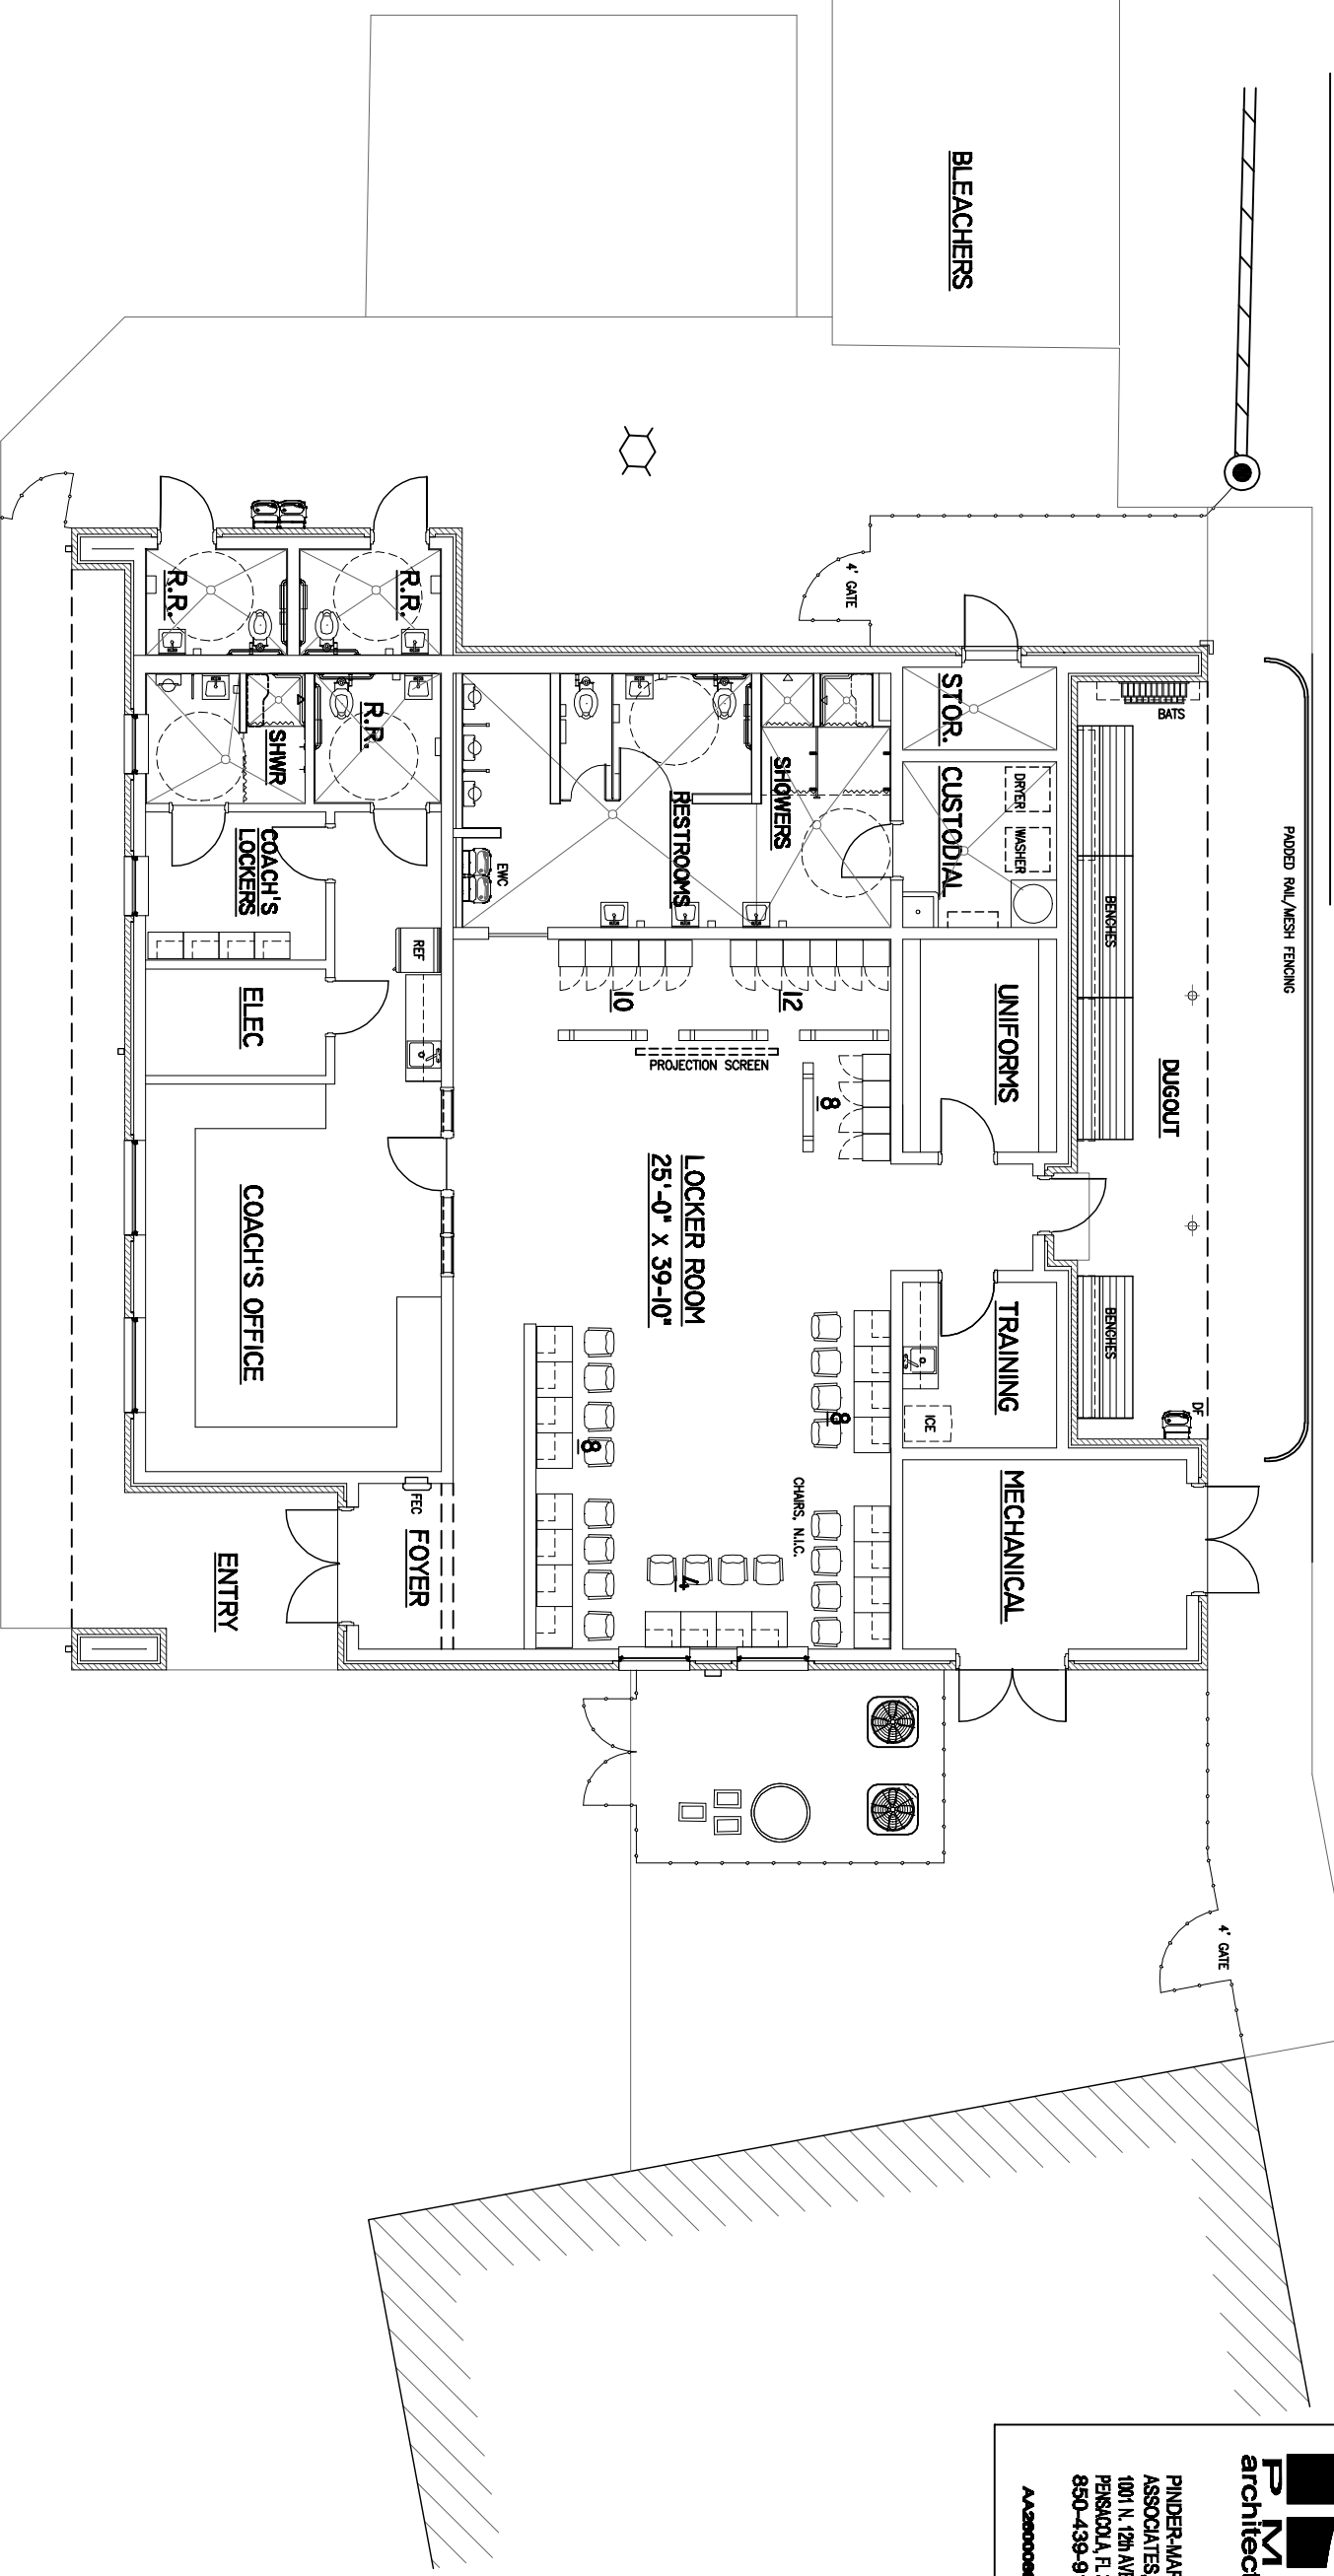

**PINDER-MARTIN
ASSOCIATES, INC.
1001 N. 12th AVENUE
PENSACOLA, FL 32501
850-439-9110**


AA20000696

SANTA ROSA COUNTY SCHOOL BOARD
GULF BREEZE HIGH SCHOOL
FLOOR PLAN

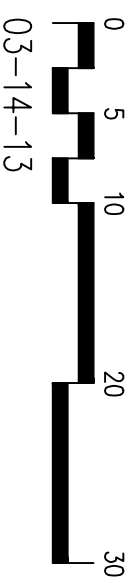


ENCLOSED SQUARE FOOTAGE: 3072

BASEBALL FIELD HOUSE

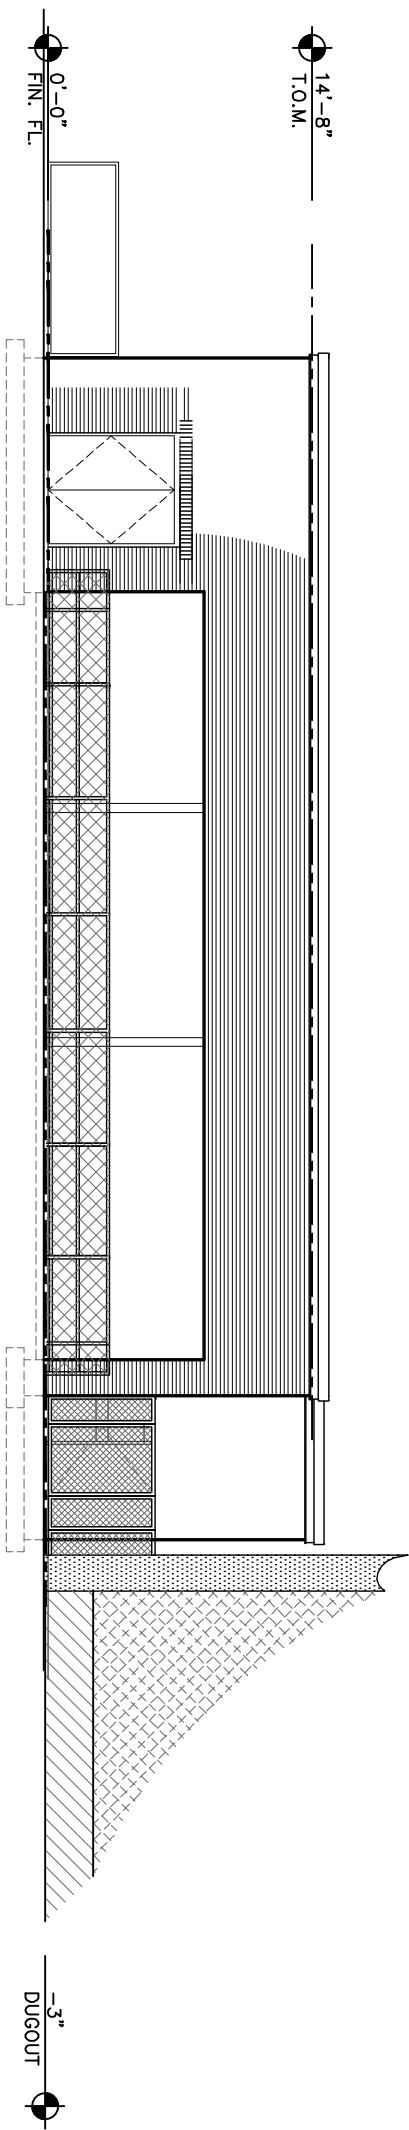

BALL FIELD ELEVATION

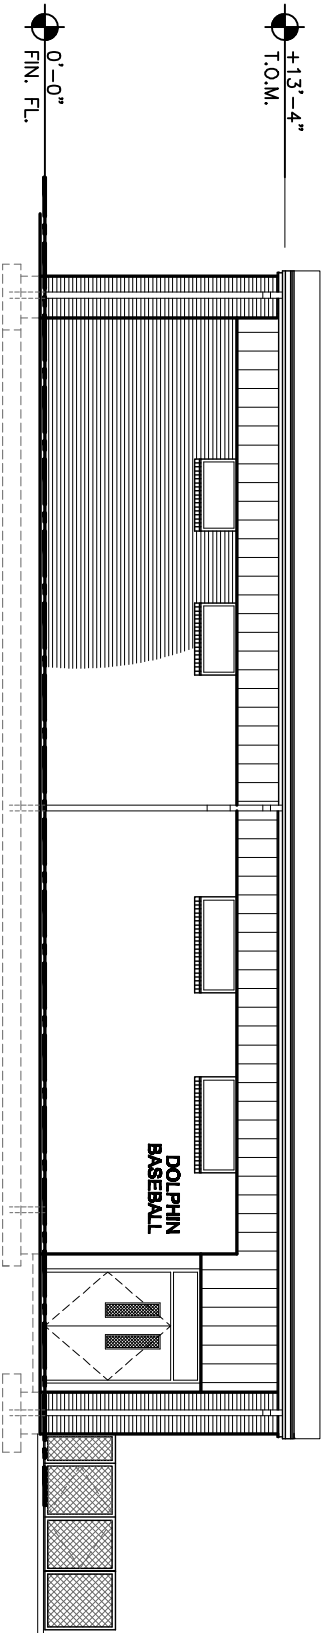

FRONT BUILDING ELEVATION

SANTA ROSA COUNTY SCHOOL BOARD
GULF BREEZE HIGH SCHOOL

