


B1 BUILDING SECTION
SCALE: 1/4"=1'-0"

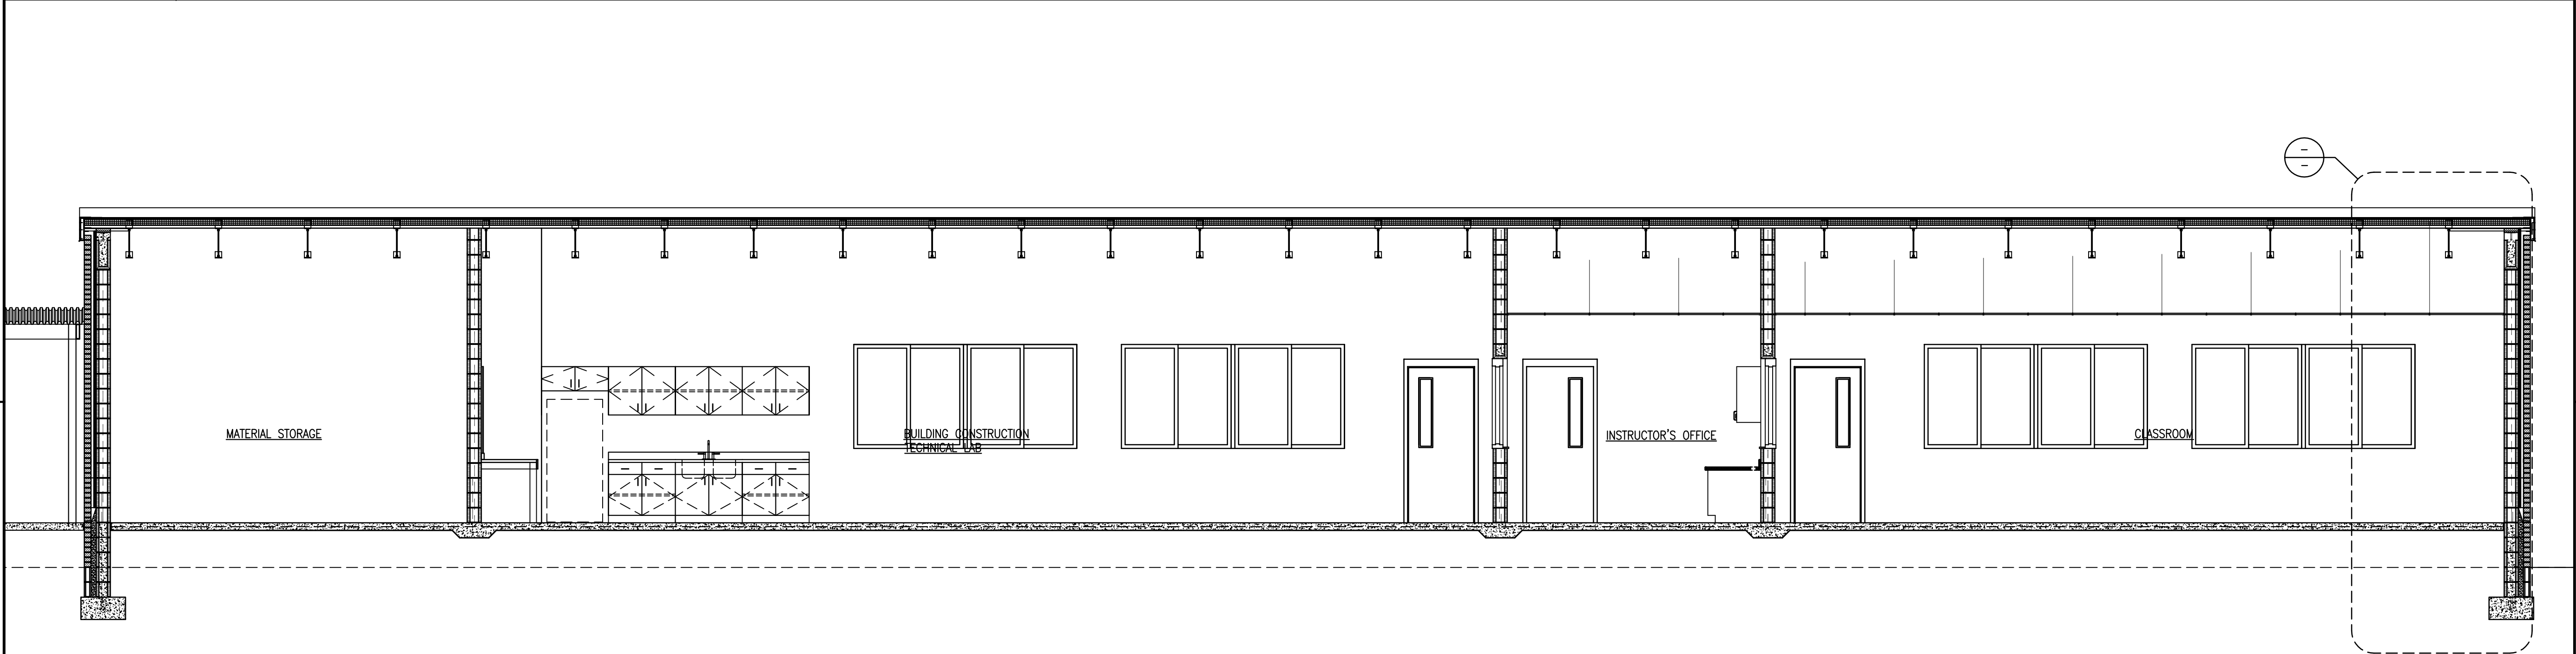

A1 BUILDING SECTION
SCALE: 1/4"=1'-0"



DAG ARCHITECTS INC.
40 S. PALAFOX PLACE - STE 201
PENSACOLA, FL 32502
TELEPHONE: 850-429-9004 FAX: 850-429-9005
AA-C000745

OWNERSHIP OF INSTRUMENTS OF SERVICE
ALL REPORTS, PLANS, SPECIFICATIONS, COMPUTER FILES, FIELD DATA, NOTES AND OTHER DOCUMENTS AND INSTRUMENTS PREPARED BY THE CONSULTANT AS INSTRUMENTS OF SERVICE SHALL REMAIN THE PROPERTY OF THE CONSULTANT. THE CONSULTANT SHALL RETAIN ALL COMMON LAW, STATUTORY AND OTHER RESERVED RIGHTS, INCLUDING THE COPYRIGHT THERETO.

PHASE 2
REVIEW DOCUMENTS

Navarre High School
Building Construction
Technical Lab /
Classroom Addition

NOT FOR CONSTRUCTION

Revision		
Date:	No.	Description:
-	-	-
-	-	-
-	-	-
-	-	-
-	-	-
-	-	-
-	-	-
-	-	-

Drawn By: WSB
Checked By: OEG

Date: 02/05/2015

Project No.: 14052

Drawing Title:
BUILDING SECTIONS

Drawing No.:
A301