


B1 BUILDING SECTION
SCALE: 1/4"=1'-0"

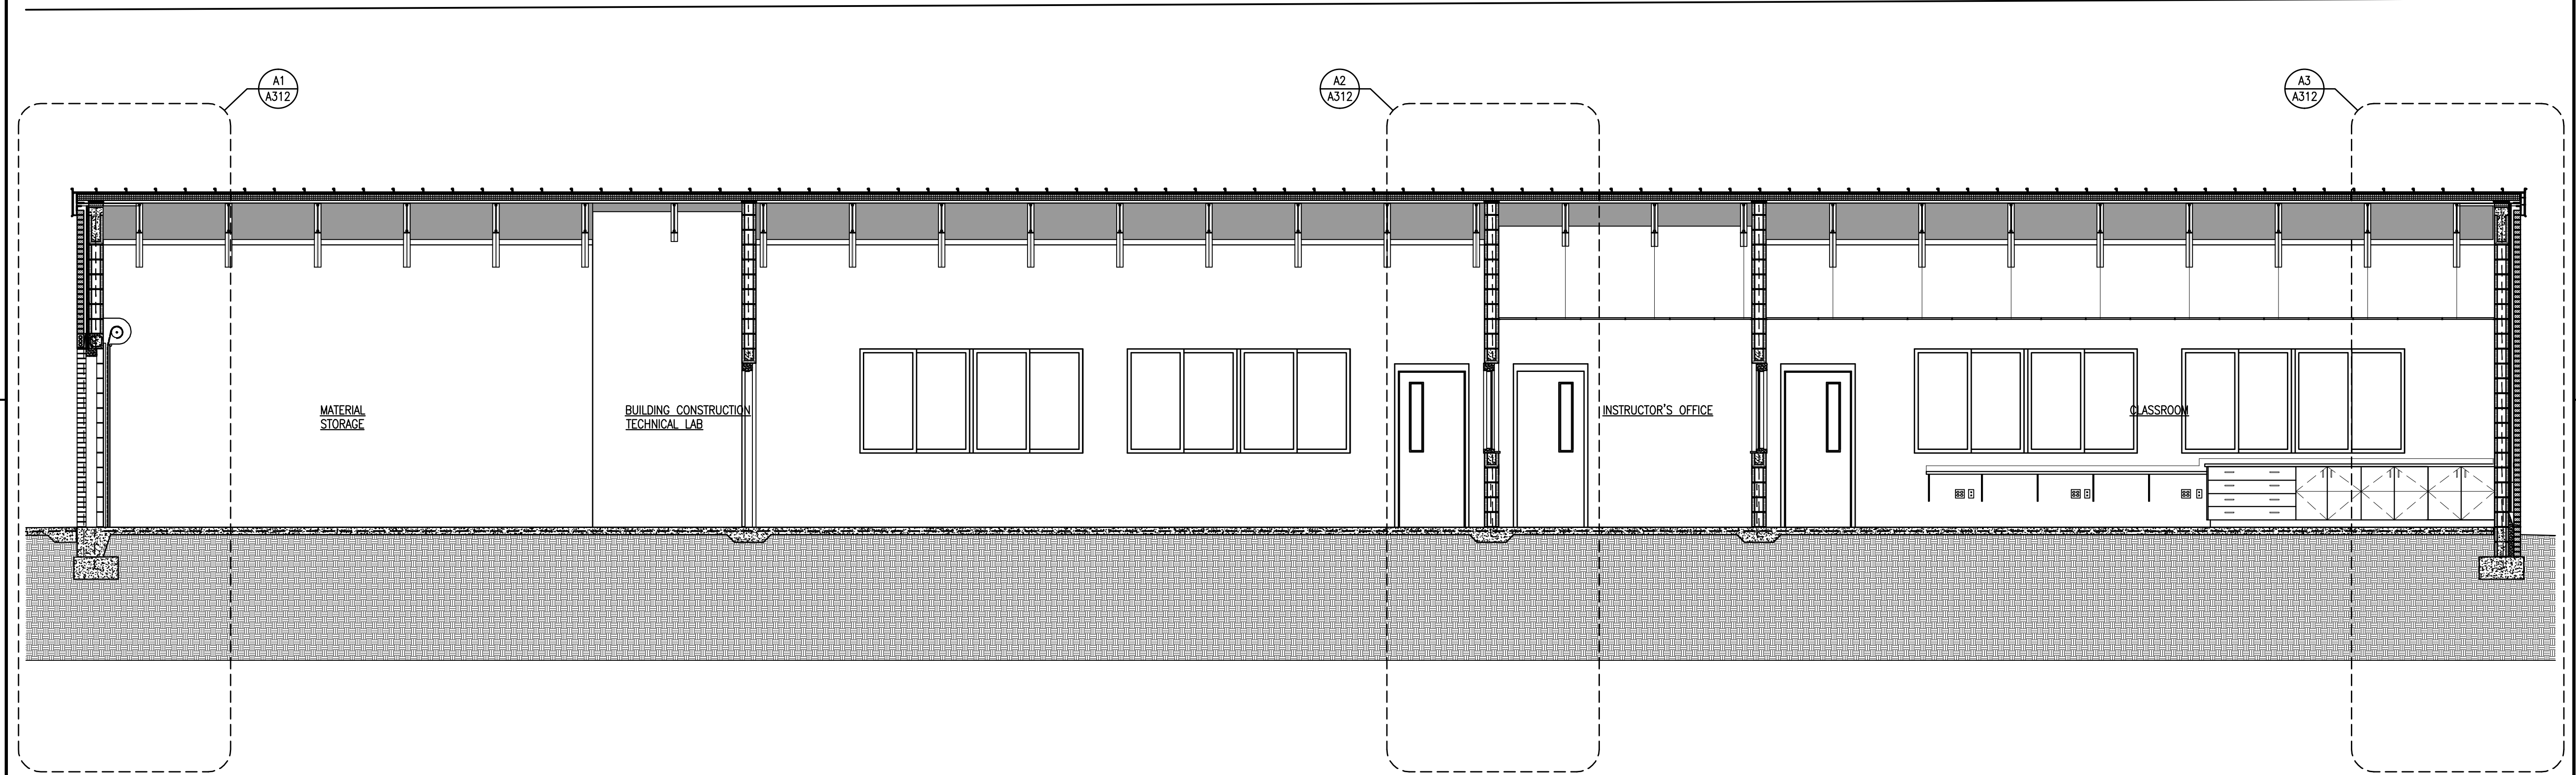

A1 BUILDING SECTION
SCALE: 1/4"=1'-0"

**Central School
Ag Classroom / Lab Addition**
6180 Central School Road, Milton, FL 32570

NOT FOR CONSTRUCTION

Revision		
Date	No.	Description
-	-	-
-	-	-
-	-	-
-	-	-
-	-	-
-	-	-
-	-	-
-	-	-
-	-	-

Drawn By: WSB
Checked By: OEG

Date: 04-18-2016

Project No.: 16002

Drawing Title:
BUILDING SECTIONS

Drawing No.:
A301