


17078
May 1, 2019

PHASE III

SANTA ROSA COUNTY SCHOOL DISTRICT ELKHART DRIVE K-8 SCHOOL

2535 ELKHART DRIVE,
GULF BREEZE, FL 32563

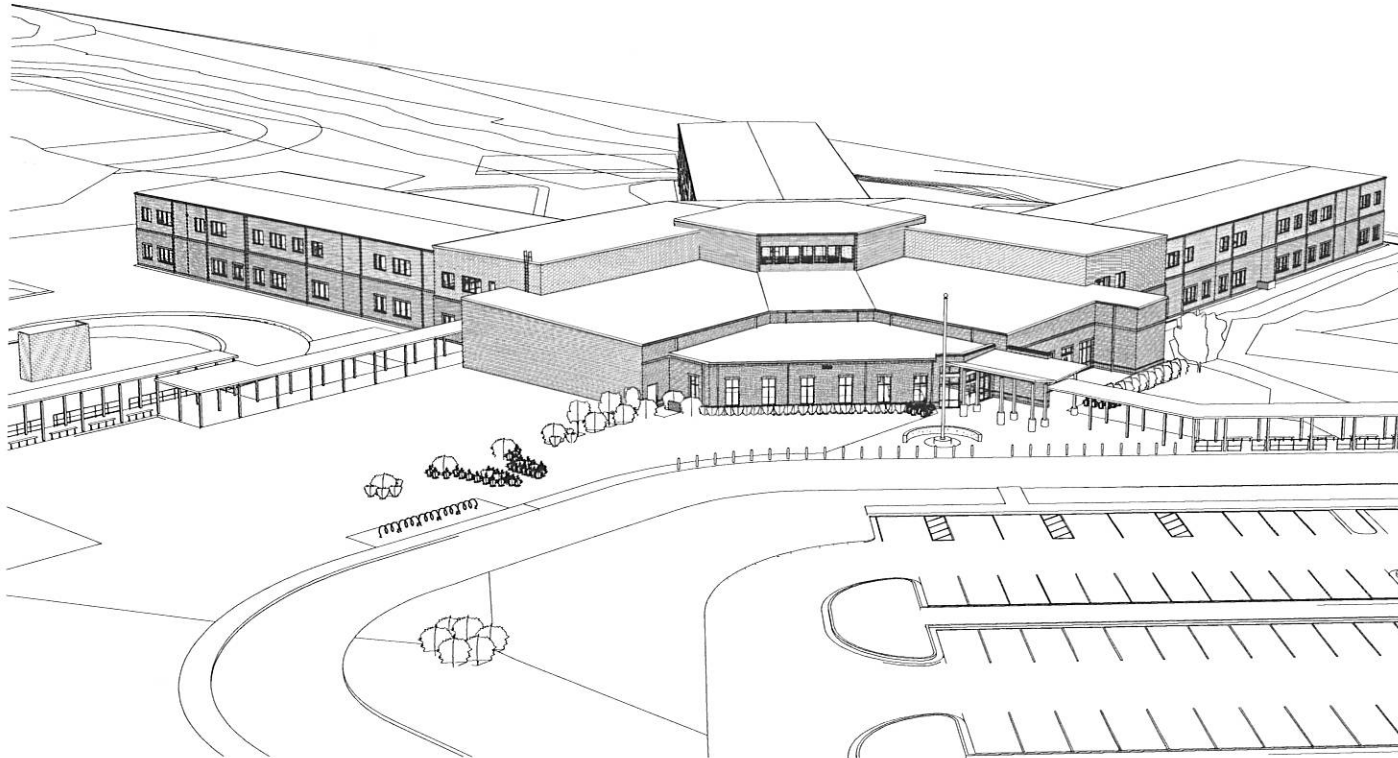

PROJECT SCOPE

PROJECT CONSISTS OF 2 STORY PRE-K THROUGH 8TH GRADE SCHOOL.

APPLICABLE CODES

Florida Building Code (FBC), Sixth Edition (2017),
Florida Fire Prevention Code, Sixth Edition (2017),
Florida Plumbing Code, Sixth Edition (2017),
Florida Mechanical Code, Sixth Edition (2017),
Florida Electrical Code, Sixth Edition (2017),
Florida Energy Code (FEC), Sixth Edition (2017),
Florida Accessibility Code, Sixth Edition (2017),
Florida Fire Prevention Code and NFPA 101 Life Safety Code

PROJECT LOCATION

SANTA ROSA COUNTY, FLORIDA



PROJECT TEAM & DISCIPLINE ALLOCATION

OWNER:

SANTA ROSA COUNTY SCHOOL DISTRICT
6544 FIREHOUSE ROAD
MILTON, FL 32570

PHONE: 850-983-5123
EMAIL: HarrellJ@santarosa.k12.fl.us

CONTACT: JOSEPH HARRELL

ARCHITECTURE:

DAG ARCHITECTS, INC.,
40 SOUTH PALAFOX PLACE, SUITE 201
PENSACOLA, FL 32502

PHONE: 850-429-9004
EMAIL: dluttrell@dagarchitects.com

PIC: DAVE LUTTRELL, RA
PM: OWEN GIPSON, RA

CIVIL:

McKIM & CREED, INC.,
1206 N. PALAFOX STREET
PENSACOLA, FL 32501

PHONE: 850-994-9503
EMAIL: pjehle@mckimcreed.com

PM: PATRICK JEHL, PE

STRUCTURAL:

BERUBE LEONARD, LLC
3101 NORTH 12TH AVENUE
PENSACOLA, FL 32503

PHONE: 850-473-9955
EMAIL: steve@blse.net

PM: STEVE LEONARD, PE

MECHANICAL / PLUMBING / TELECOM:

SCHMIDT CONSULTING GROUP, INC.,
901 WEST GARDEN STREET
PENSACOLA, FL 32502

PHONE: 850-438-0050
EMAIL: joe@schmidtconsultinggroup.com

PM: JOE JONES, PE

ELECTRICAL:

SCHMIDT CONSULTING GROUP, INC.,
901 WEST GARDEN STREET
PENSACOLA, FL 32502

PHONE: 850-438-0050
EMAIL: toddn@schmidtconsultinggroup.com

PM: TODD NICHOLSON, PE



DAG ARCHITECTS, INC.
40 SOUTH PALAFOX PLACE - STE 201
PENSACOLA, FL 32502
(850) 429-9004
FAX (850) 429-9005
www.dagarchitects.com

PHASE III

PHASE III

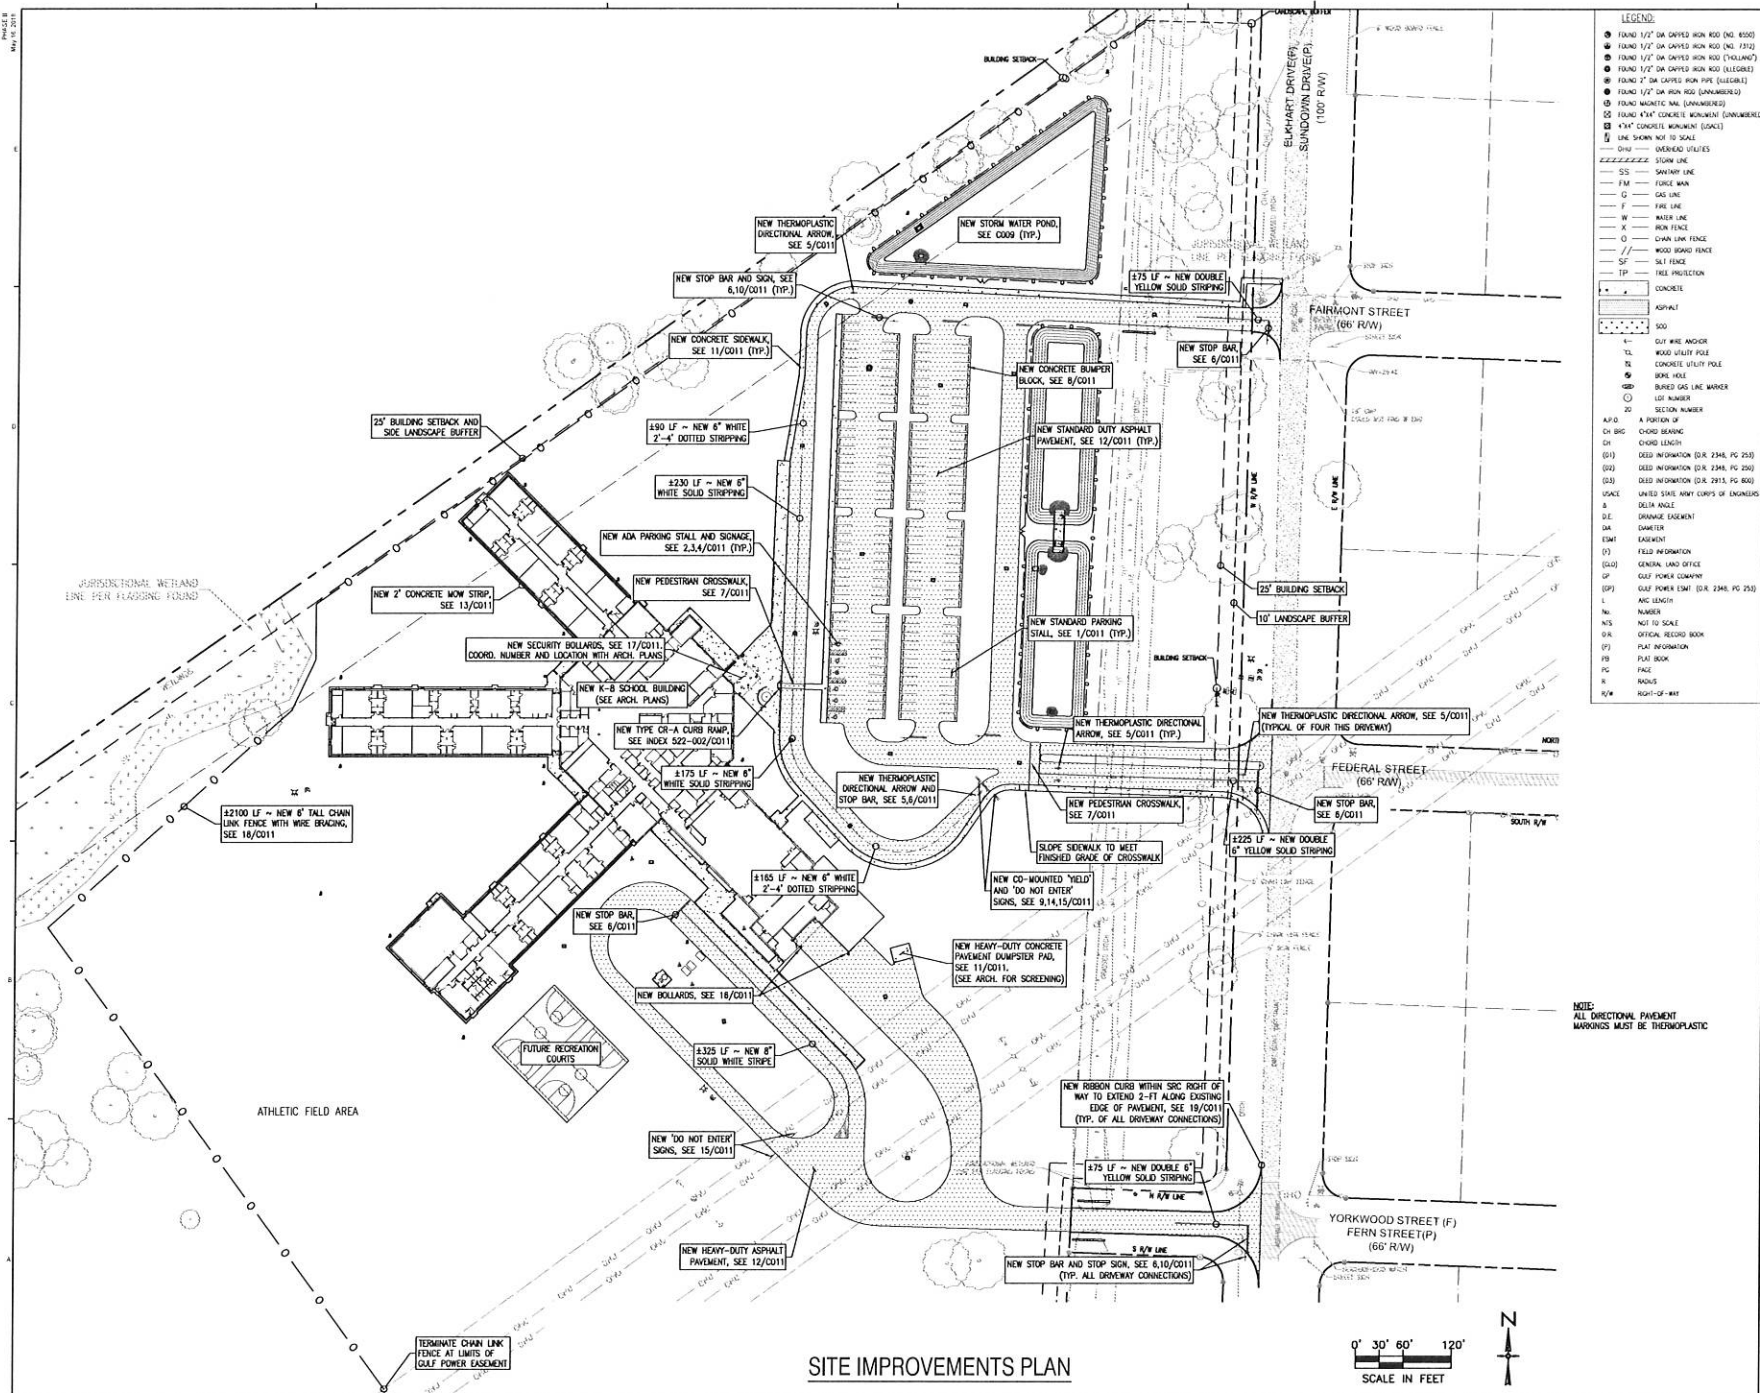

dag

DAG ARCHITECTS INC.
40 SOUTH PALM OAK PLACE - STE 201
PENSACOLA FL 32502
(T) 850-429-9004
FL# AA-C003745
www.dagarchitects.com

PHASE III



SANTA ROSA COUNTY SCHOOL DISTRICT
ELKHART DRIVE K-8 SCHOOL

2535 ELKHART DRIVE, GULF BREEZE, FL 32563

**BID SET -
NOT FOR
CONSTRUCTION**



REVISIONS:

[illegible]

SITE IMPROVEMENTS PLAN

Project number	17006
----------------	-------

Dated	MAY 1 201
-------	-----------



C004

[illegible]



Scale 3/64" = 1'-0"

17078
S102
May 1, 2019

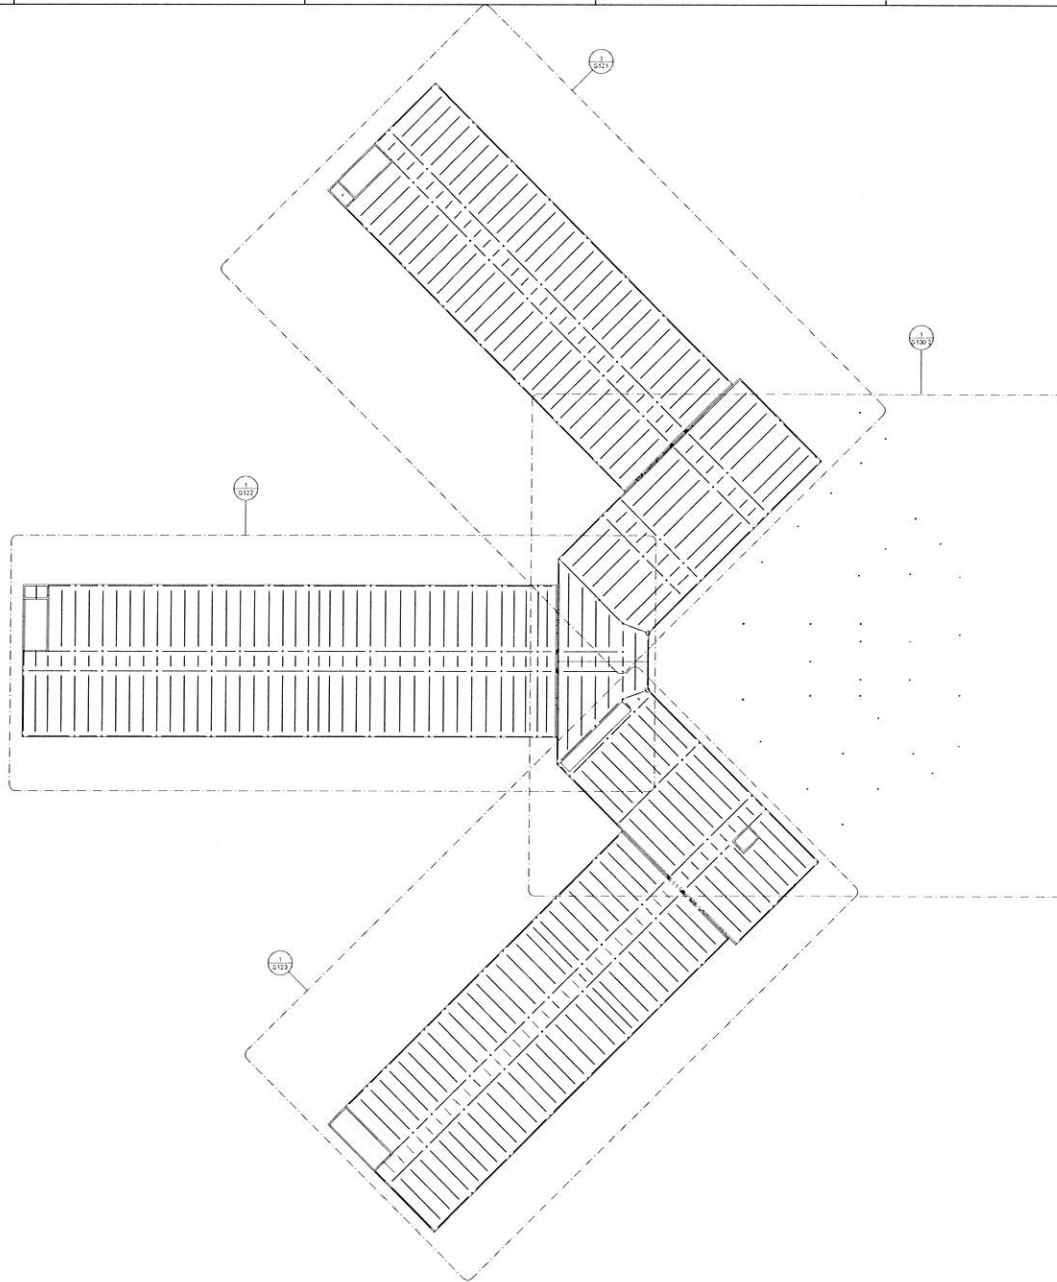

1 OVERALL 2ND FLOOR FRAMING PLAN

SCALE 3/8" = 1'-0"



DAG ARCHITECTS INC.
www.dagarchitects.com


CONSTRUCTION
17078
S102
May 1, 2019

PHASE III



SANTA ROSA COUNTY SCHOOL DISTRICT
ELKHART DRIVE K-8 SCHOOL
2535 ELKHART DRIVE, GULF BREEZE, FL 32563

NOT FOR
CONSTRUCTION

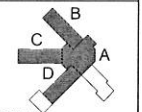

KEY PLAN


REVISIONS		
No.	Description	Date

OVERALL
SECOND
FLOOR
FRAMING PLAN

Project Number 17078
Date May 1, 2019
P.C. Designer
S102

Scale 3/8" = 1'-0"

17078
May 1, 2019

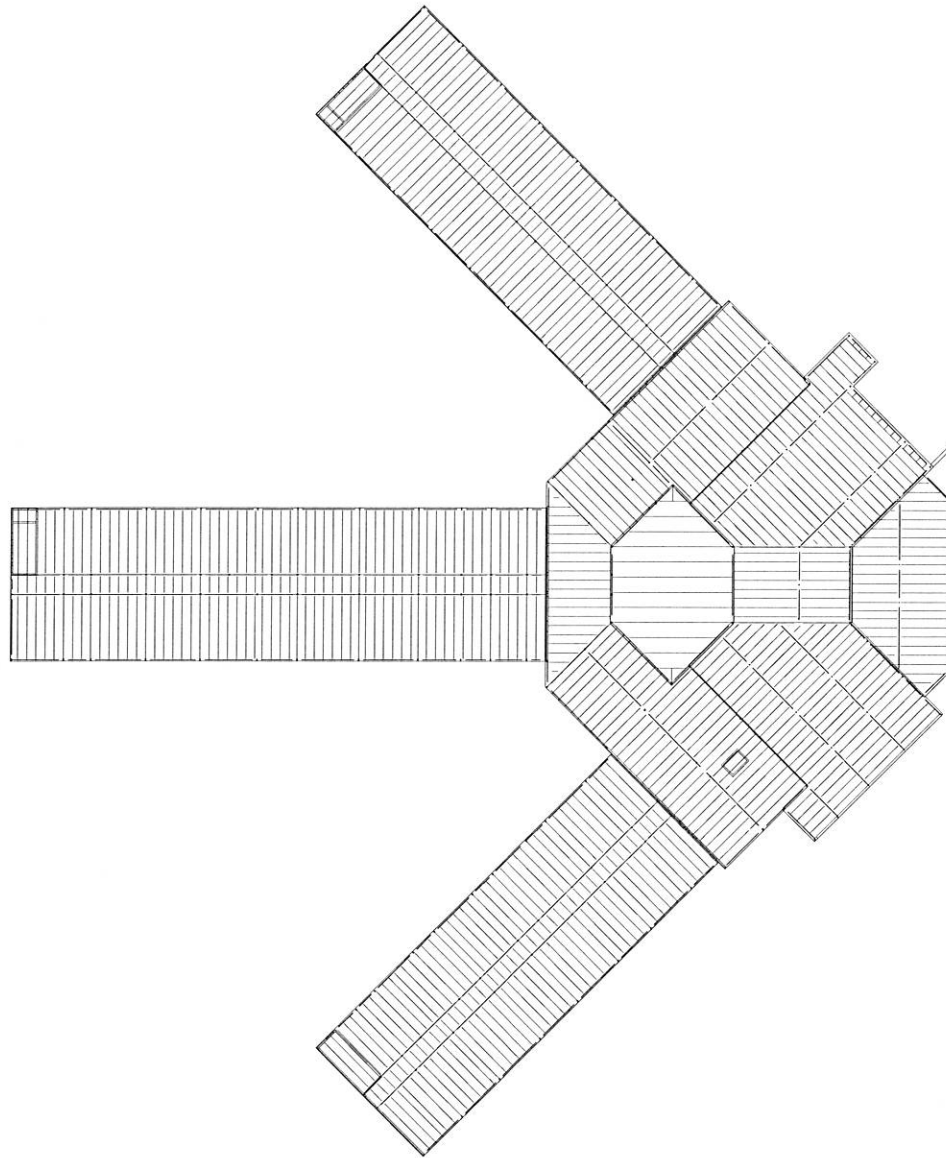

1 OVERALL ROOF FRAMING PLAN

SCALE: 3/8" = 1'-0"



DAG ARCHITECTS INC.
40 SOUTH PALM AVE. PLACE - STE 201
PENSACOLA, FL 32502


PHASE III



SANTA ROSA COUNTY SCHOOL DISTRICT
ELKHART DRIVE K-8 SCHOOL
2535 ELKHART DRIVE, GULF BREEZE, FL 32563

NOT FOR
CONSTRUCTION



KEY PLAN

REVISIONS:


No.	Description	Date

OVERALL ROOF
FRAMING PLAN

Project Number: 17078
Date: May 1, 2019
Title: Approval
Signature: Approval

S103

Scale: 3/8" = 1'-0"

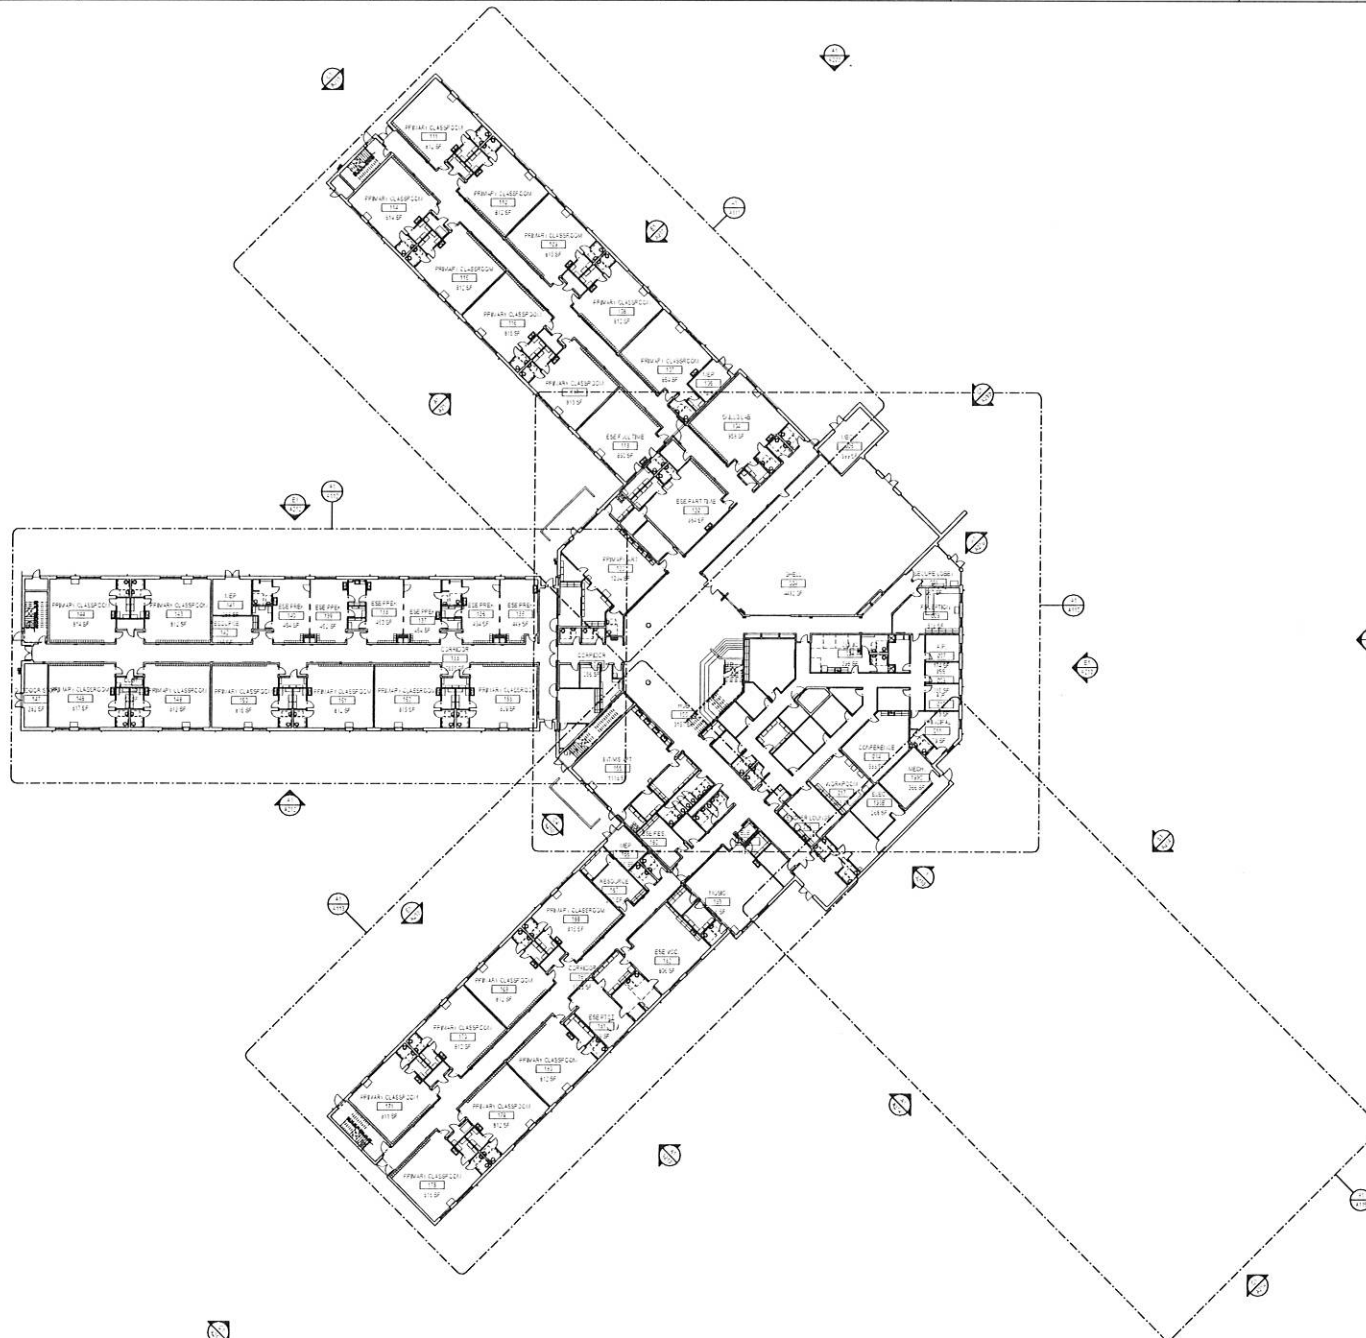

A1 OVERALL FIRST FLOOR PLAN

SCALE 3/8" = 1'-0"




DAG ARCHITECTS INC.
 www.dagarchitects.com


PHASE III

**SANTA ROSA COUNTY SCHOOL DISTRICT
 ELKHART DRIVE K-8 SCHOOL**
 2535 ELKHART DRIVE, GULF BREEZE, FL 32563

**NOT FOR
 CONSTRUCTION**

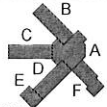

REVISIONS:

No.	Description	Date


**OVERALL FIRST
 FLOOR PLAN**

Project number: **17076**
 Date: **May 1 2019**
 By: **Approval**
 For: **Description**

A101

Scale: 3/8" = 1'-0"

 MAY 1, 2019

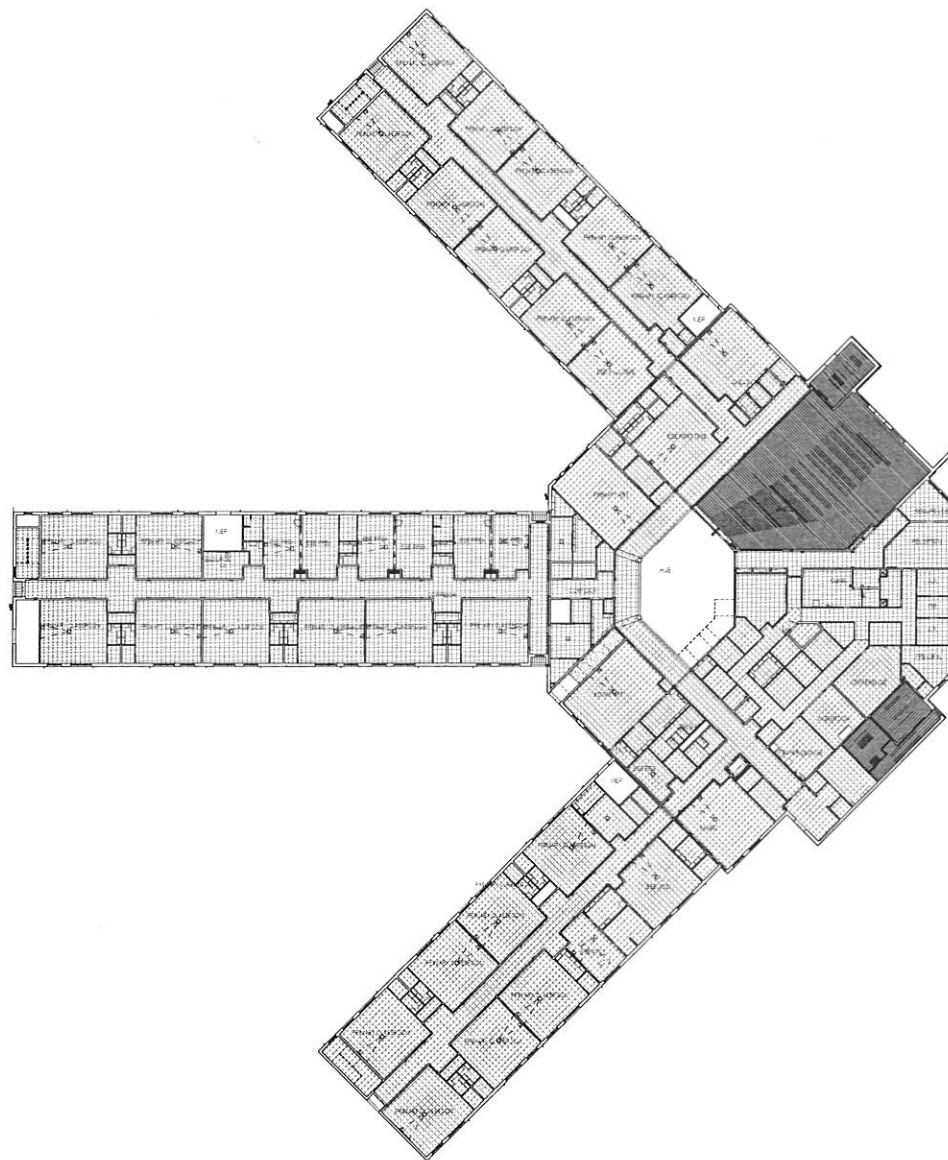

A1 OVERALL FIRST FLOOR REFLECTED CEILING PLAN

SCALE: 3/8" = 1'-0"




DAG ARCHITECTS INC.
 www.dagarchitects.com

 DATE: MAY 1, 2019

PHASE III

**SANTA ROSA COUNTY SCHOOL DISTRICT
 ELKHART DRIVE K-8 SCHOOL**
 2535 ELKHART DRIVE, GULF BREEZE, FL 32563

**NOT FOR
 CONSTRUCTION**

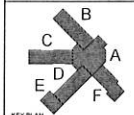

KEY PLAN

REVISIONS:


No.	Description	Date

**OVERALL FIRST
 FLOOR
 REFLECTED
 CEILING PLAN**

Project number: **17076**
 Date: May 1, 2019
 PK: Approver
 PM: Designer

A101.1

Scale: 3/8" = 1'-0"

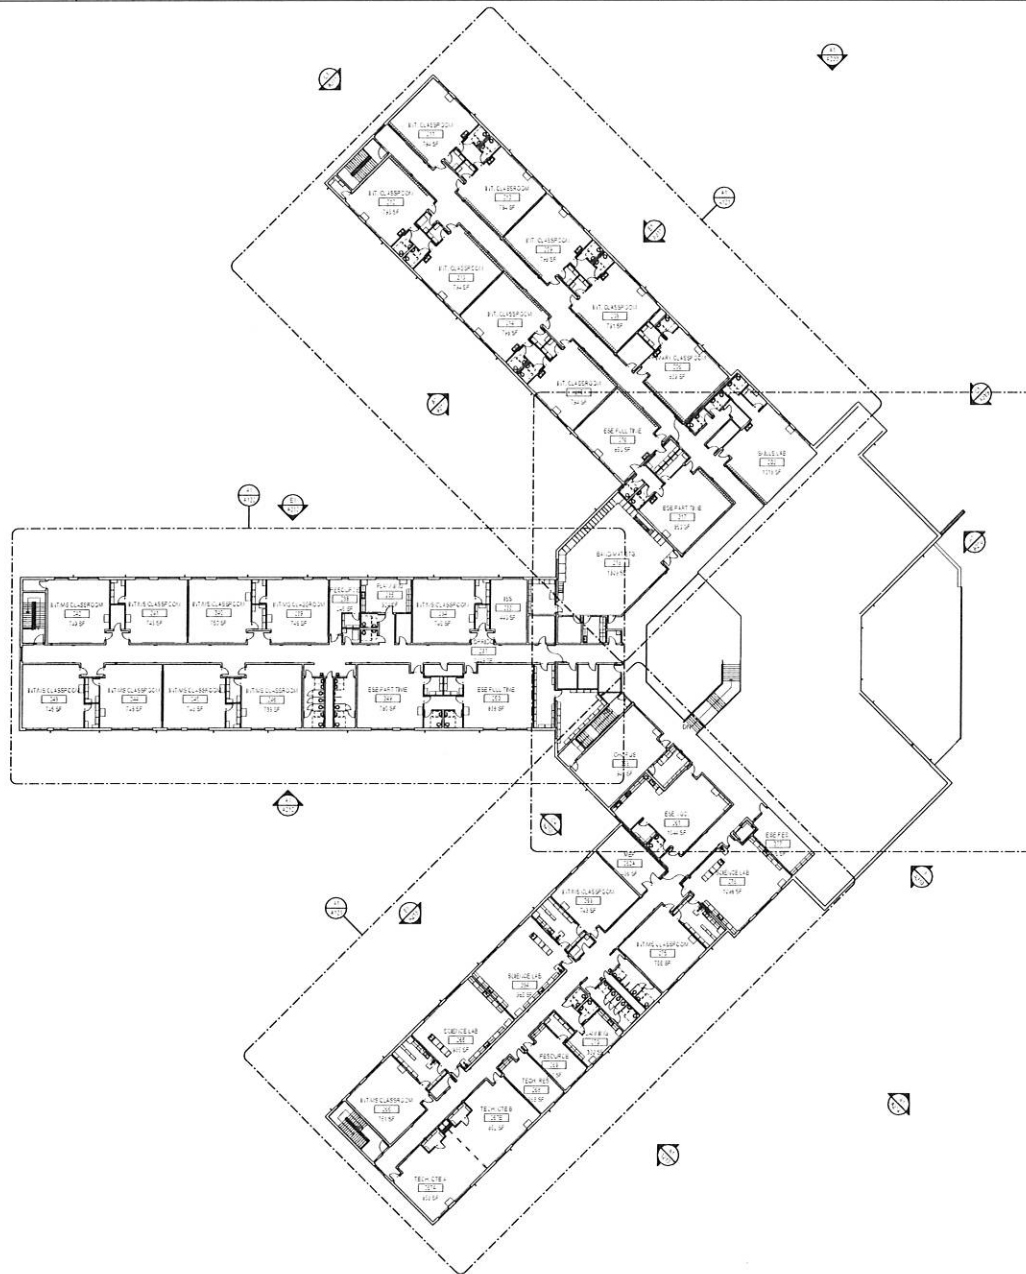

A1 OVERALL SECOND FLOOR PLAN
 SCALE 3/64" = 1'-0"




DAG ARCHITECTS INC.
 40 SOUTH PALM BLVD. SUITE 201
 PENSACOLA, FL 32502
 904.433.0000
 www.dagarchitects.com

PHASE III

**SANTA ROSA COUNTY SCHOOL DISTRICT
 ELKHART DRIVE K-8 SCHOOL**
 2535 ELKHART DRIVE, GULF BREEZE, FL 32563

**NOT FOR
 CONSTRUCTION**

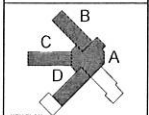


REVISIONS:

No.	Description	Date

**OVERALL
 SECOND
 FLOOR PLAN**

Project Number	17076
Date	May 1 2010
PC	Approved
FW	Designed
A102	
Scale	3/64" = 1'-0"

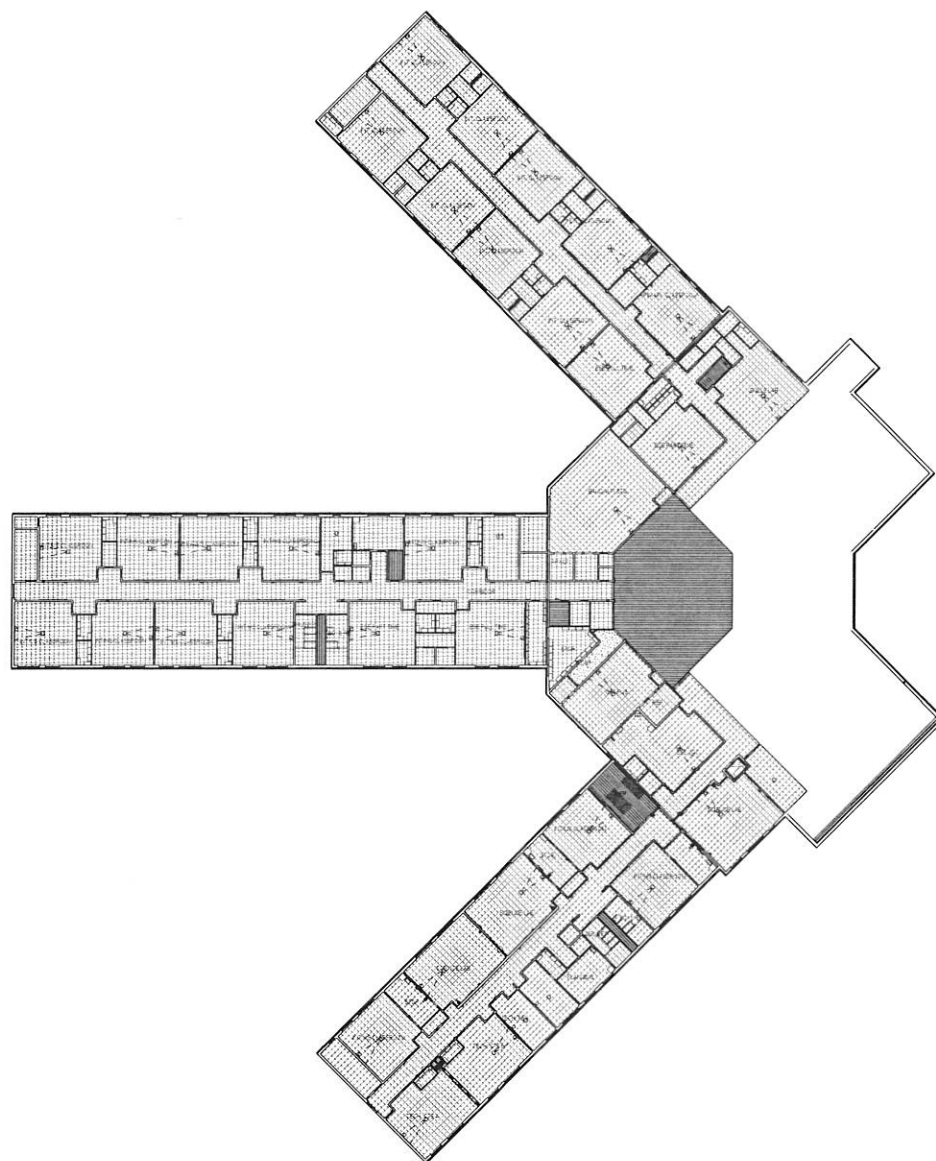

A1 OVERALL SECOND FLOOR REFLECTED CEILING PLAN




DAG ARCHITECTS INC.
40 SOUTH PALAFOX PLACE • STE 201
PENSACOLA, FL 32502
(T) 850-429-9004
FL# AA-C-000745
www.dagarchitects.com


PHASE III

SANTA ROSA COUNTY SCHOOL DISTRICT
ELKHART DRIVE K-8 SCHOOL
2535 ELKHART DRIVE, GULF BREEZE FL 32563

NOT FOR
CONSTRUCTION

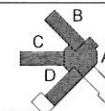

KEY PLAN

REVISIONS

[illegible]


OVERALL
SECOND
FLOOR
REFLECTED
CEILING PLAN

Project number	1707
Dated	May 1 201
PGC	Approve
PM	Design

A102.1

Scale	3/64" = 1'-0"
-------	---------------

C:\Users\jg\OneDrive\Documents\REVISED\A103\A103.dwg
 17076
 May 1, 2019

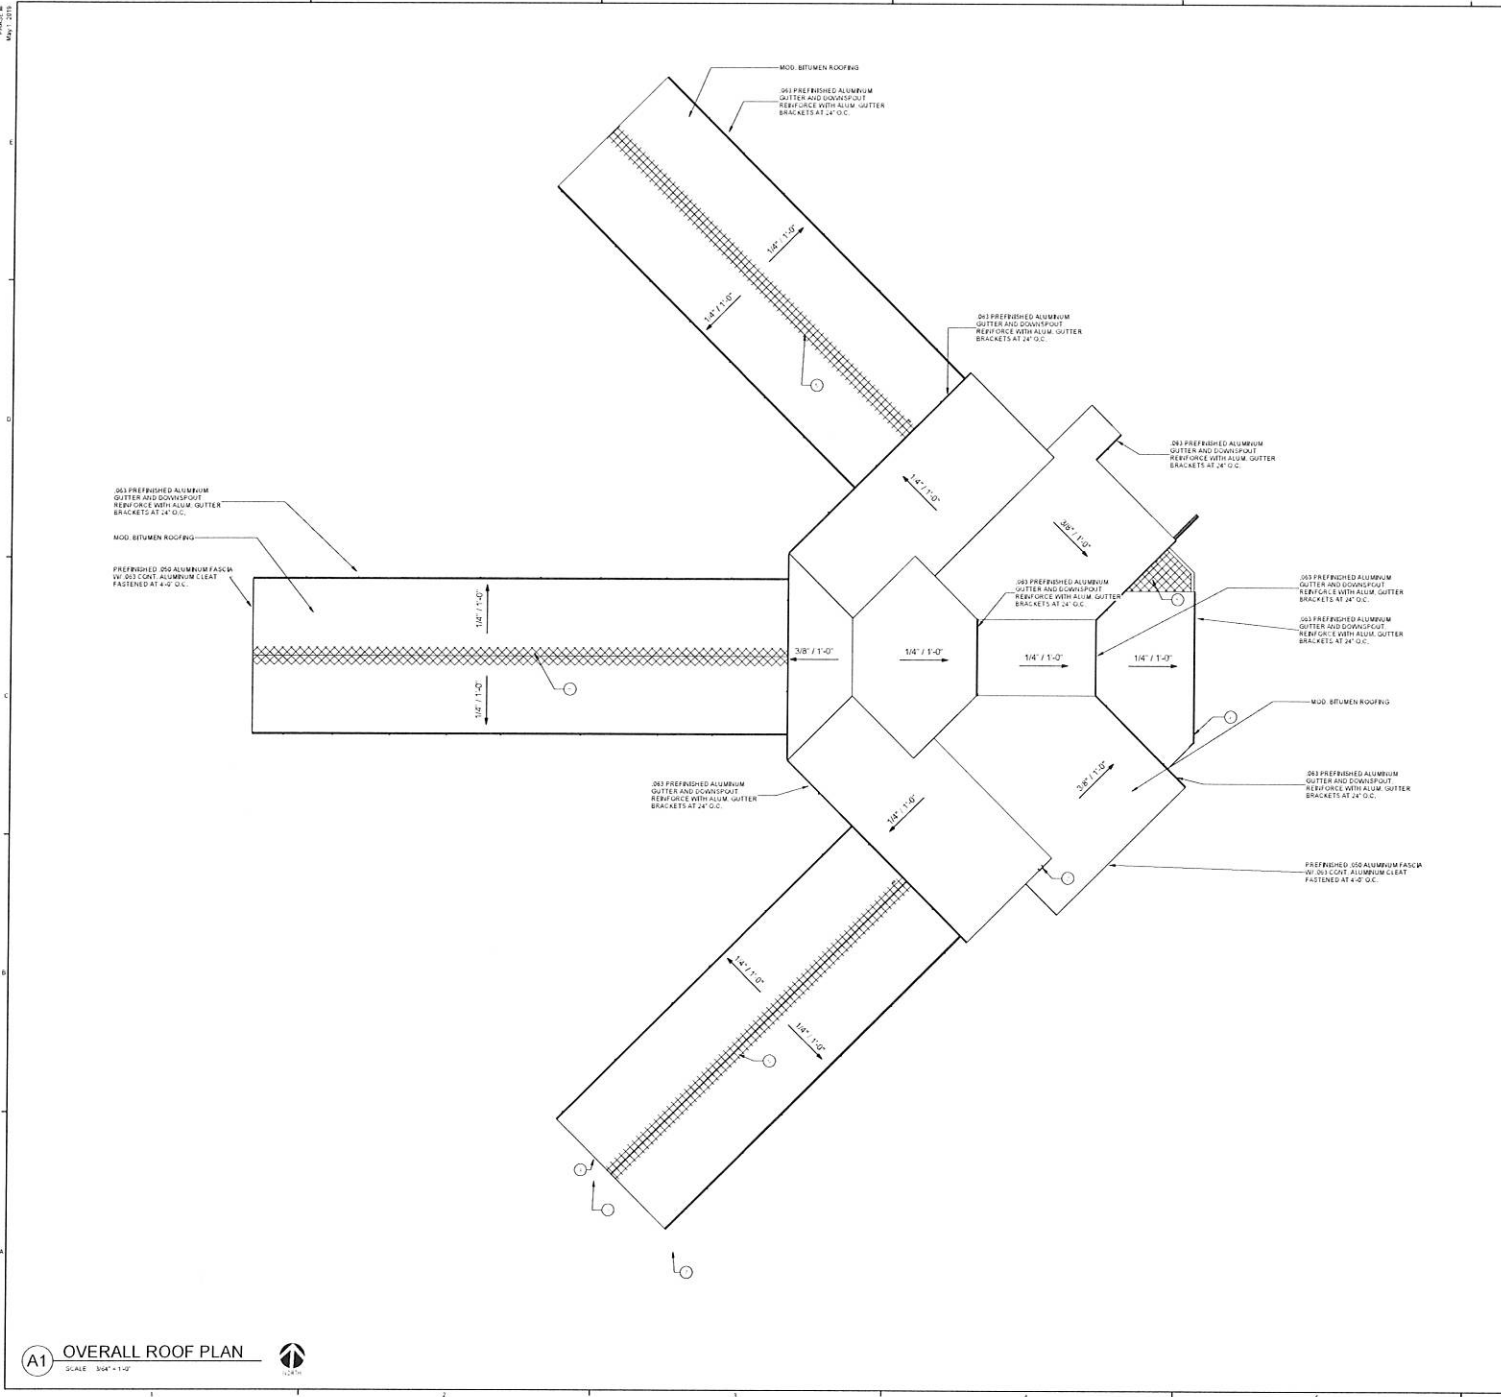

LEGEND

- PREFINISHED STANDING SEAM METAL ROOF SYSTEM
- SINGLE PLY ROOF MEMBRANE
- OUTLINE OF BUILDING BELOW
- 3 1/2\"/>

GENERAL NOTES:

1. INSTALL ALL ROOF PENETRATIONS: CURBS, VENTS, ETC. IN ACCORDANCE WITH ROOFING MANUFACTURER'S STANDARDS (F.M.S.).
2. CONSULT WITH ARCHITECT FOR COORDINATE WORK WITH MECHANICAL, ELECTRICAL AND PLUMBING DRAWINGS.
3. PROVIDE GUTTER HANGERS AND FASTENERS AS RECOMMENDED BY MANUFACTURER.
4. ROOF INSULATION SHALL HAVE MIN. R-10 VALUE.
5. PROVIDE CONCRETE FLASHINGS ON ROOF AT ALL DOWNSPOUTS THAT CROSS GUTTER ROOF.
6. SEE CONSTRUCTION DETAILS FOR ADDITIONAL INFORMATION.

ROOF PLAN SHEET NOTES

- WALL MOUNTED LADDER A
- WALL MOUNTED LADDER B
- WALL MOUNTED LADDER C
- WALL MOUNTED LADDER D
- PROVIDE ADDITIONAL TAPERED INSULATION AS REQUIRED TO PROVIDE ROOF SLOPE
- COLUMN WITH INTEGRAL DRAIN: CONNECT TO BELOW GRADE STORM DRAIN
- LADDER SILL: SET IN GUTTER

GUTTER/DS CALCS

LENGTH OF GUTTER MAX. REFER TO SPECIFICATIONS
 AREA OF ROOF: 19,200 SF
 SLOPE INCREASE FACTOR: 1.4\"/>

BASED ON 4\"/>

DOWNSPOUT CAPACITY
 4\"/>

SOFT OR ROOFING IN OF DOWNSPOUT
 24,000 (10\"/>

ACTUAL MAX. GPM PER DOWNSPOUT = 4317 SF X .075 = 324 GPM
 4\"/>



DAG ARCHITECTS INC.
 40 SOUTH PALM OAK PLACE - STE 201
 PENSACOLA, FL 32502
 (904) 486-1000
 www.dagarchitects.com

PHASE III

SANTA ROSA COUNTY SCHOOL DISTRICT
 ELKHART DRIVE K-8 SCHOOL

2635 ELKHART DRIVE, GULF BREEZE, FL 32563

NOT FOR CONSTRUCTION




KEY PLAN

REVISIONS		
No.	Description	Date

OVERALL ROOF PLAN

Project number:	17076
Date:	May 1, 2019
PK:	Approver
AW:	Designer
A103	
Scale:	As indicated

A1 OVERALL ROOF PLAN

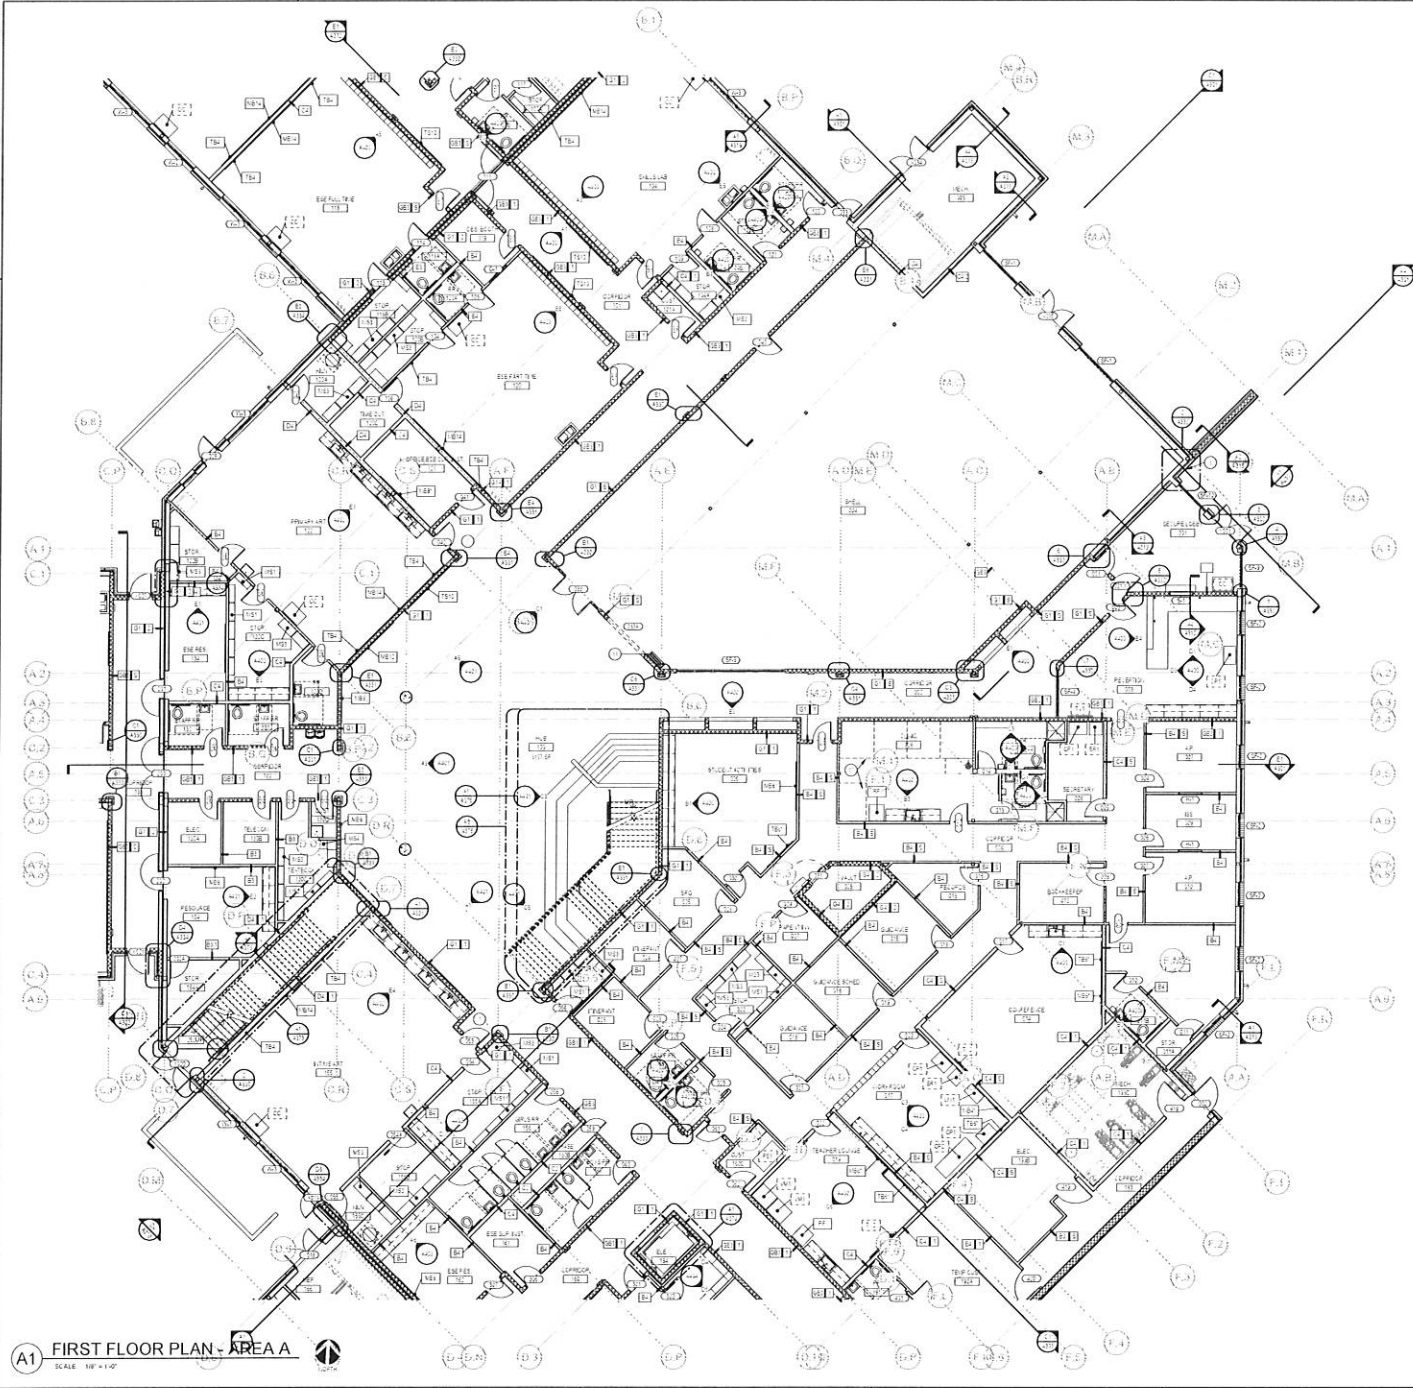

A1 FIRST FLOOR PLAN - AREA A
 SCALE: 1/8" = 1'-0"

PLAN GRAPHIC LEGEND

PLAN SYMBOLS

- ROOM IDENTIFIER-NAME, NUMBER, AREA
- PARTITION TYPE IDENTIFIER-SEE WALL TYPES
- RATED PARTITION TYPE IDENTIFIER-SEE WALL TYPES
- DOOR IDENTIFIER-SEE DOOR SCHEDULE
- WINDOW IDENTIFIER-SEE WINDOW TYPES AND ELEVATIONS
- STOREFRONT WINDOW IDENTIFIER-SEE STOREFRONT TYPES AND ELEVATIONS
- CURTAIN WALL IDENTIFIER-SEE CURTAIN WALL TYPES AND ELEVATIONS
- LOUVER IDENTIFIER-SEE LOUVER TYPES AND ELEVATIONS
- EXISTING COLUMN GRIDLINE
- NEW COLUMN GRIDLINE
- CEILING HEIGHT INDICATOR
- EQUIPMENT-CONTRACTOR-PROVIDED
- EQUIPMENT-OWNER-PROVIDED
- SPOT ELEVATION MARKER
- ELEVATION FLOOR LEVEL MARKER
- FIRE EXTINGUISHER

PLAN GENERAL NOTES

1. CONTRACTOR SHALL PROVIDE SHEET METAL REINFORCING BEYOND WALL MOUNTED AND CEILING MOUNTED ITEMS. COORDINATE WITH ALL DATA AND ELECTRICAL DRAWINGS.
2. CONTRACTOR SHALL COORDINATE WORK WITH MECHANICAL, ELECTRICAL AND PLUMBING DRAWINGS.
3. ALL DIMENSIONS ARE FROM FACE OF STUD OR L.M.U. UNLESS NOTED OTHERWISE.
4. REFER TO FIRE SAFETY PLAN FOR FIRE RATED AND SMOKE RATED WALL LOCATIONS.
5. REFER TO SHEET ASS04 FOR WALL TYPE ASSEMBLIES.
6. REFER TO FINISH PLANS AND FINISH SCHEDULE ON SHEET ASS04 FOR FINISHES.
7. REFER TO SHEET ASS05 AND ASS06 FOR DOOR AND WINDOW SCHEDULES.
8. REFER TO SHEET ASS07 FOR EQUIPMENT LEGEND.
9. REFER TO ENLARGED PLANS FOR ADDITIONAL INTERIOR ELEVATION TAGS. PROVIDE OPENING, L.M.U. AND BRICK SHIM AS REQUIRED BY DETAILS AND TO PROVIDE FINISHED FACE TO MASONRY EDGES AT OPENINGS. CUT CMU AND BRICK MASONRY AS REQUIRED.

PLAN SHEET NOTES

- PROVIDE KNAGS FOR REFER TO SPECIFICATIONS.
- OPENABLE PANEL PARTITION. REFER TO SHEET ASS03.
- 4" CONCRETE MECHANICAL PACKAGE 2" TURN DOWN EDGE. SLOPE AWAY FROM BUILDING EXPOSED FINISH.
- CONCRETE SIDEWALKS, RUG RAMP, CURBS AND PLANTING BEDS. REFER TO THE DRAWINGS.
- CUSTOMIZED SHELF. REFER TO THE ACCESSORIES SCHEDULE.
- 7/8" INCH MASONRY OPENING. SEE DIMENSION PLAN FOR WIDTH. PROVIDE 1/4" REINFORCING BARS PER STRUCTURAL DRAWINGS.
- 8" INCH MASONRY OPENING. SEE DIMENSION PLAN FOR WIDTH. PROVIDE 1/4" REINFORCING BARS PER STRUCTURAL DRAWINGS.
- LOCATE EDGE OF MARKER SQUARE 1/4" FROM EDGE OF DOOR FRAME.
- ESE PT HOOK. COORDINATE WITH STRUCTURAL REFERENCE SPECIFICATIONS.
- CURBICLE CURTAIN TRACK AND CURTAINS.
- STACKING PANELS FOR SHEET AND STACK DOOR.




DAG ARCHITECTS INC.
 40 SOUTH PALM OAK PLACE - STE 201
 PENSACOLA, FL 32502
 (904) 437-8000
 www.dagarchitects.com

PHASE III

SANTA ROSA COUNTY SCHOOL DISTRICT
 ELKHART DRIVE K-8 SCHOOL
 2635 ELKHART DRIVE, GULF BREEZE, FL 32563

NOT FOR CONSTRUCTION

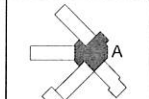


KEY PLAN

REVISIONS:

No.	Description	Date

FIRST FLOOR PLAN - AREA A

Project number	17076
Date	May 1, 2019
PK	Approval
FW	Design
A110	
Scale	1/8" = 1'-0"

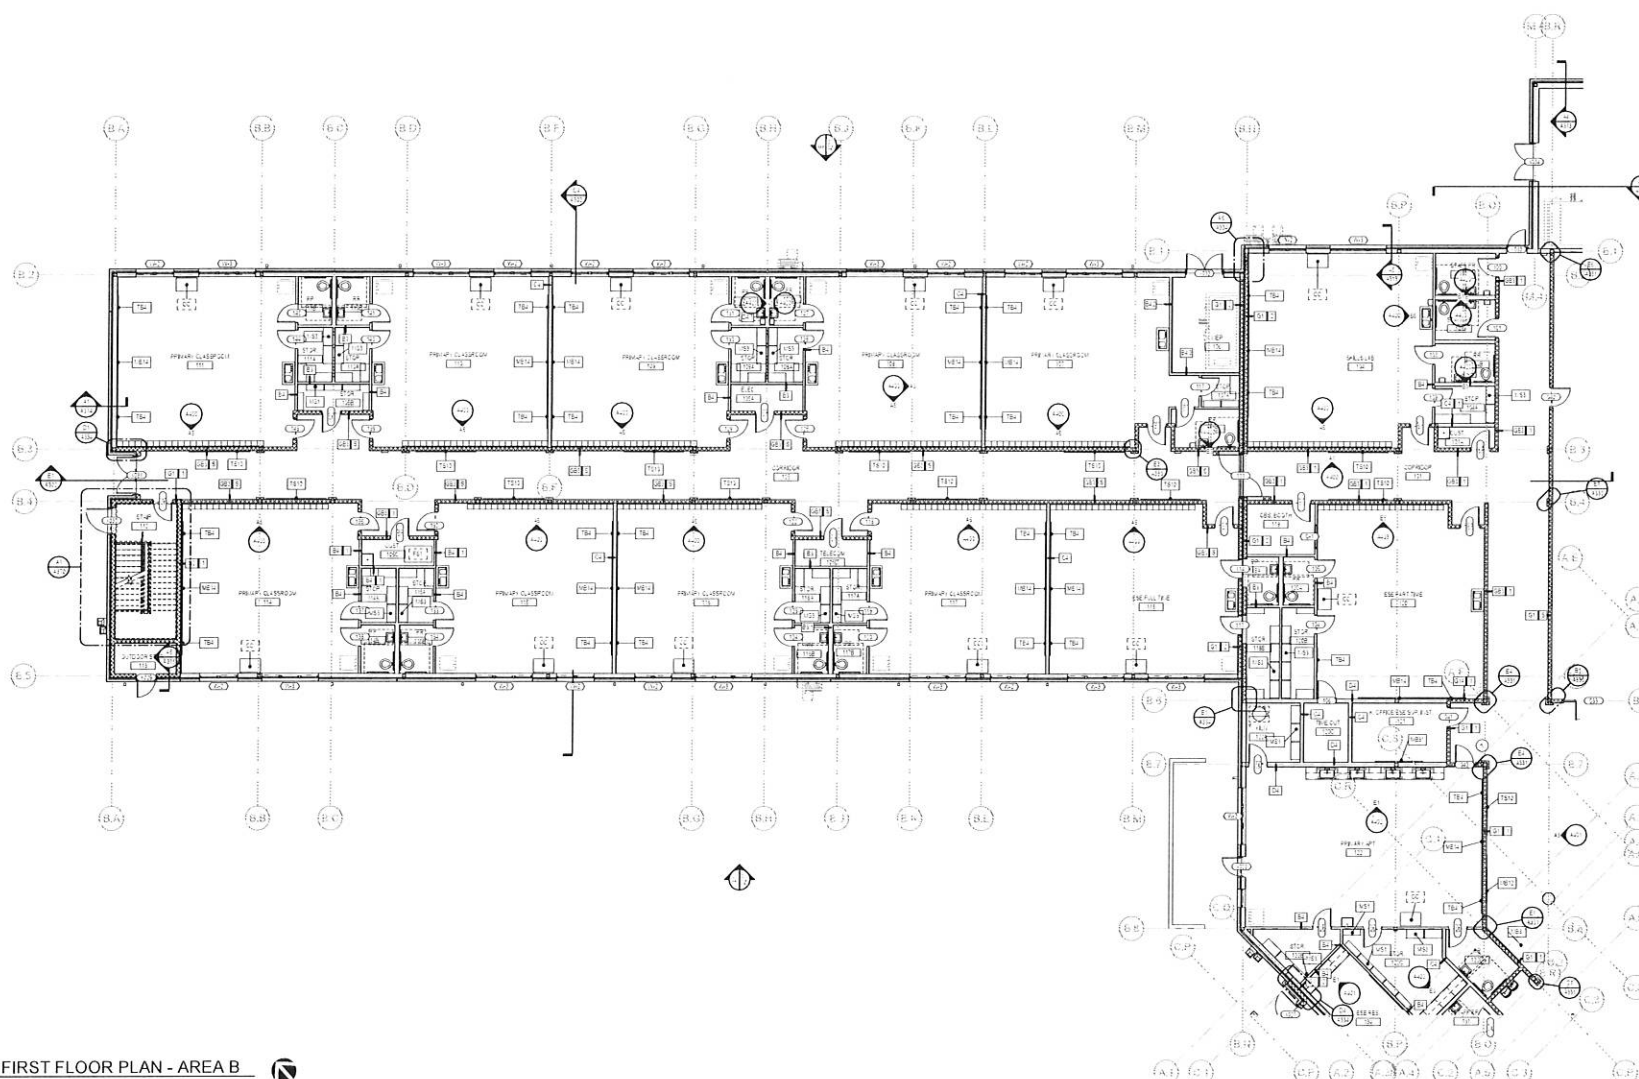

A1 FIRST FLOOR PLAN - AREA B

PLAN GRAPHIC LEGEND

PLAN SYMBOLS	
	ROOM IDENTIFIER-NAME, NUMBER, AREA
	PARTITION TYPE IDENTIFIER-SEE WALL TYPES
	RATED PARTITION TYPE IDENTIFIER-SEE WALL TYPES
	DOOR IDENTIFIER-SEE DOOR SCHEDULE
	WINDOW IDENTIFIER-SEE WINDOW TYPES AND ELEVATIONS

	STOREFRONT WINDOW IDENTIFIER. SEE STOREFRONT TYPES AND ELEVATIONS
	CURTAIN WALL IDENTIFIER. SEE CURTAIN WALL TYPES AND ELEVATIONS
	LOUVER IDENTIFIER. SEE LOUVER TYPES AND ELEVATIONS
	EXISTING COLUMN GUIDELINE
	NEW COLUMN GUIDELINE
	CEILING HEIGHT INDICATOR

	EQUIPMENT-CONTRACTOR-PROVIDED
	EQUIPMENT-OWNER-PROVIDED
	SPOT ELEVATION MARKER
	ELEVATION (FLOOR/LEVEL) MARKER
	FIRE EXTINGUISHER

PLAN GENERAL NOTES

- CONTRACTOR SHALL PROVIDE SHEET METAL REINFORCING BEHIND WALL
RIGHTED AND TIEING MOUNTED DEVICES. COORDINATE WITH ANY DATA
ELECTRICAL DRAWINGS.
7. PROVIDE SNAKE INTEGRATE WORK WITH MECHANICAL, ELECTRICAL,
AND PLUMBING DRAWINGS.
8. ALL DIMENSIONS ARE FROM FACE OF STUCCO OR CMU UNLESS NOTED
OTHERWISE.
9. REFER TO LIFE SAFETY PLANS FOR FIRE RATED AND SMOKE RATED WALL
LOCATIONS.
10. REFER TO SHEET A406 FOR FLOOR TIE ASSEMBLIES.
11. REFER TO FINISH PLANS AND FINISH SCHEDULE ON SHEET A405 FOR
SNAKE FINISHES.
12. REFER TO SHEET A405 AND A412 FOR DOOR AND WINDOW SCHEDULES.
13. REFER TO SHEET A401 FOR EQUIPMENT LEGEND.
14. REFER TO SHEET A401 FOR FINISH SCHEDULE.
15. PROVIDE SPECIAL CURE AND BACKUP SHAPE AS REQUIRED BY DETAILS TO
TO PROVIDE FINISHED CURE AND BACKUP EDGES AT OPENINGS, CUT-
OUTS, AND MANHOLES.

PLAN SHEET NOTES

6. PROVIDE KNOG BOX REFER TO SPECIFICATIONS
7. OPERABLE PANEL: PATITION REFER TO SHEET A530
8. ① LOCATE MECHANICAL PAD WITH 8" TURN DOWN EDGE. SLOPE AWAY FROM PANEL. BEGIN FROM
9. ② CONCRETE SIDEWALKS, IN-CRAMP, CURBS AND PLANTING BEDS. REFER TO CIVIL DRAWINGS.
10. OUTDOOR: THEIR. REFER TO TOILET ACCESSORIES SCHEDULE.
11. 7/8" HIGH MASONRY OPENING: SEE DIMENSION PLAN FOR WIDTH. PROVIDE 1/4" PER 1" STRUCTURAL DRAWINGS.
12. ① 8" HIGH MASONRY OPENING: SEE DIMENSION PLAN FOR WIDTH. PROVIDE 1/4" PER 1" STRUCTURAL DRAWINGS.
13. ② LOCATE EDGE OF MARKER BOARD 1 1/2" FROM EDGE OF DOOR FRAME.
14. USE P-HOOK. COORDINATE WITH STRUCTURAL REFERENCE SPECIFICATIONS
15. CURB/SLATE CURTAIN AND CURTAINS
16. STACKING PANELS FOR SLIDE AND STACK DOOR



DAG ARCHITECTS INC.
40 SOUTH PALFOX PLACE - STE 204
PENSACOLA, FL 32502
(T) 850-428-9004
FL# AA-C092745
www.dagarchitects.com


... (text continues) ...

PHASE III

SANTA ROSA COUNTY SCHOOL DISTRICT
ELKHART DRIVE K-8 SCHOOL

2535 ELKHART DRIVE, GULF BREEZE, FL 32563

NOT FOR
CONSTRUCTION

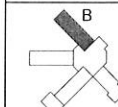

KEY PLAN

REVISIONS

[illegible]

FIRST FLOOR
PLAN - AREA B


Project number	17076
Dated	May 1 2019

PKC	Approver
PM	Designer

A111

Scale 1/8" = 1'-0"


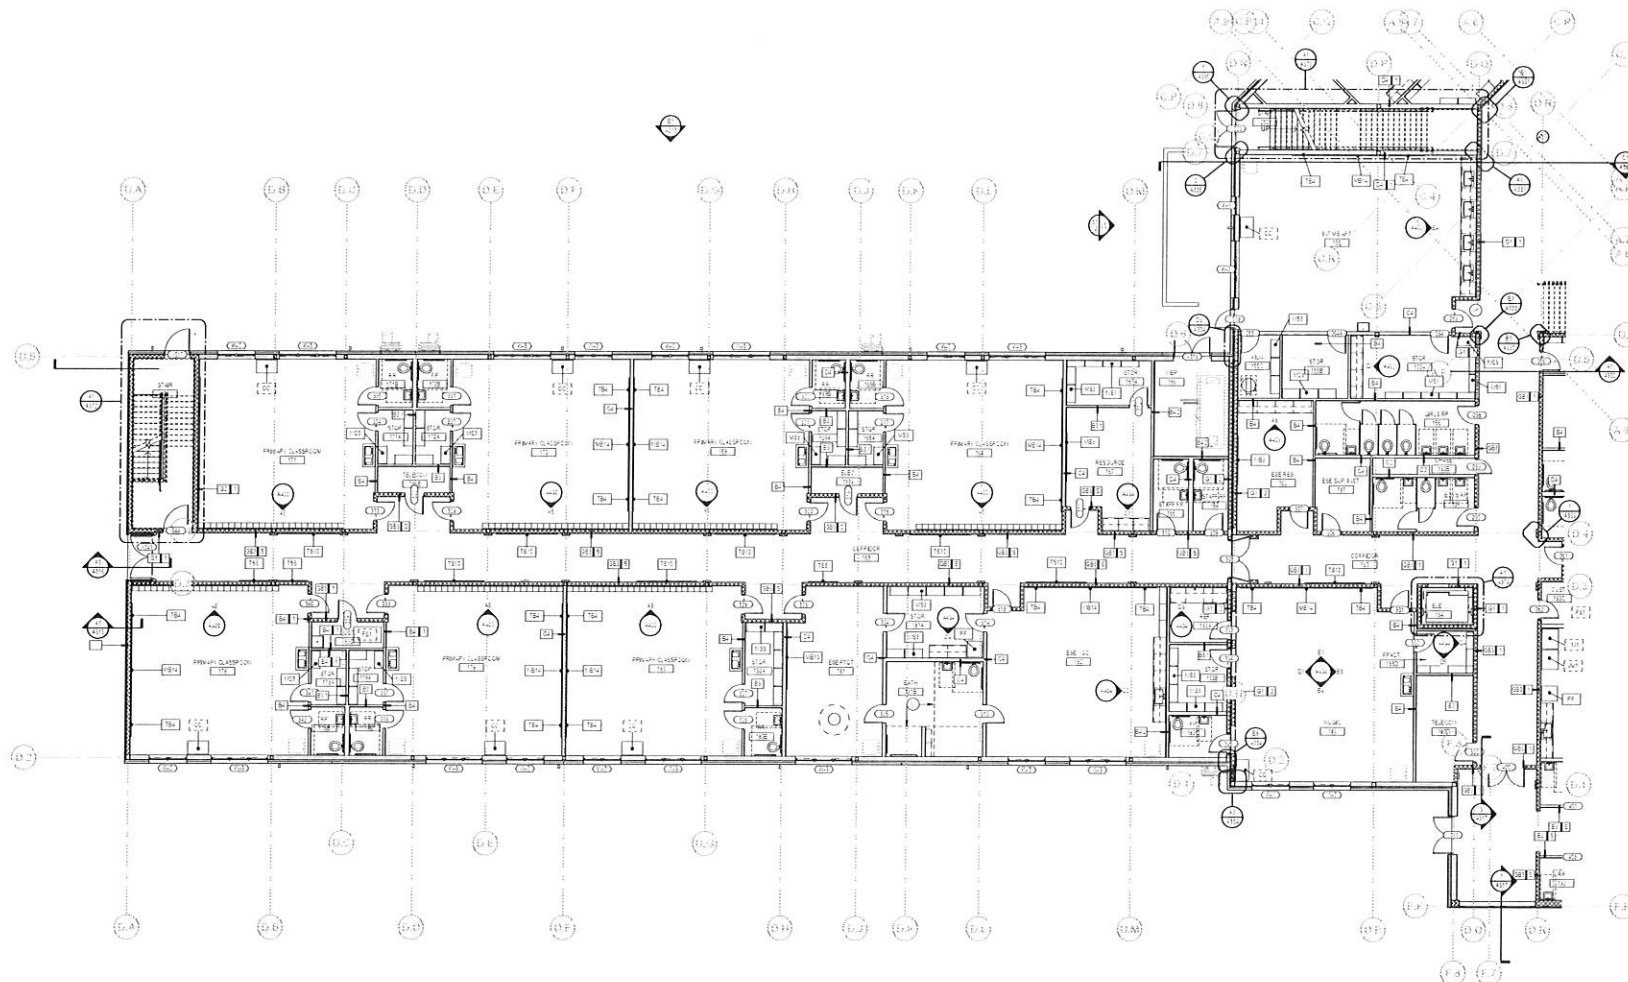

(A1) FIRST FLOOR PLAN - AREA D
SCALE 1/8" = 1'-0"

PLAN GRAPHIC LEGEND

PLATE SYMBOLS

	ROOM IDENTIFIER-NAME, NUMBER, AREA
	PARTITION TYPE IDENTIFIER-SEE WALL TYPES
	RATED PARTITION TYPE IDENTIFIER-SEE WALL TYPES
	DOOR IDENTIFIER-SEE DOOR SCHEDULE
	WINDOW IDENTIFIER-SEE WINDOW TYPES AND ELEVATIONS

	STOREFRONT WINDOW IDENTIFIER—SEE STOREFRONT TYPES AND ELEVATIONS
	CURTAIN WALL IDENTIFIER—SEE CURTAIN WALL TYPES AND ELEVATIONS
	LOUVER IDENTIFIER—SEE LOUVER TYPES AND ELEVATIONS
	EXISTING COLUMN GUIDELINE
	NEW COLUMN GUIDELINE
	CEILING HEIGHT INDICATOR

	EQUIPMENT-CONTRACTOR-PROVIDED
	EQUIPMENT-OWNER-PROVIDED
	SPOT ELEVATION MARKER
	ELEVATION (FLOOR/LEVEL) MARKER
	FIRE EXTINGUISHER

PLAN GENERAL NOTES

1. CONTRACTOR SHALL PROVIDE SHEET METAL REINFORCING BEHIND WALL MOUNTED AND CEILING MOUNTED ITEMS. COORDINATE WITH ANY ELECTRICAL AND DRAINAGE.
2. CONTRACTOR SHALL COORDINATE WORK WITH MECHANICAL, ELECTRICAL AND DRAINAGE.
3. ALL DIMENSIONS ARE FROM FACE OF STUD OR CMU UNLESS NOTED OTHERWISE.
4. REFER TO SAFETY PLANS FOR FIRE RATED AND SMOKE RATED WALL LOCATIONS.
5. REFER TO SHEET ASD01 FOR WALL TYPE ASSEMBLIES.
6. REFER TO FINISH PLANS AND FINISH SCHEDULE ON SHEET ASD09 FOR FINISHES.
7. REFER TO SHEET ASD01 AND ASD02 FOR DOOR AND WINDOW SCHEDULES.
8. REFER TO SHEET ASD01 FOR EQUIPMENT SCHEDULE.
9. REFER TO ENCL. 1000 FOR FINISHES, MATERIALS, ELEVATION TAGS, PROVIDE SHEET METAL AND BRK. SHAPES AS REQUIRED BY DETAILS AND FINISHES. PROVIDE FINISHES AS REQUIRED AT OPENINGS, CUT OUTS AND BRK. M/CAS QUAT. AS REQUIRED.

PLAN SHEET NOTES

- | | |
|----|---|
| 6 | PROVIDE KING BGA REFER TO SPECIFICATIONS. |
| 7 | GENERABLE PANEL PARTITION: REFER TO SHEET A510. |
| 8 | 1" CONCRETE MECHANICAL PAD WITH 8" TURN DOWN EDGE. SLOPE AWAY FROM BUILDING. KING BGA. |
| 9 | CONCRETE MECHANICAL PAD: RAMP CURBS AND PLANTING BEDS. REFER TO C&E DRAWINGS. |
| 10 | OUTSLOUT SHELF. REFER TO TOILET ACCESSORIES SCHEDULE. |
| 11 | 74" HIGH MASONRY/GRANITE SEE DIMENSION PLAN FOR WIDTH. PROVIDE LATCH FOR STRUCTURAL DRAWINGS. |
| 12 | 84" HIGH MASONRY/GRANITE SEE DIMENSION PLAN FOR WIDTH. PROVIDE LATCH FOR STRUCTURAL DRAWINGS. |
| 13 | LOCATE EDGE OF MARKER BOARD 3" FROM EDGE OF DOOR FRAME. |
| 14 | EDGE OF HOOK COINCIDENT WITH STRUCTURAL REFERENCE SPECIFICATIONS. |
| 15 | CLACK CURTAIN TRACK AND CURTAINS |
| 16 | STUCK-IN/PANELS FOR SLIDE AND STUCK DOOR |



DAG ARCHITECTS INC.
40 SOUTH PALAFOX PLACE - STE 200
PENSACOLA FL 32502
(T) 850-429-9004
F# AA-C000745
www.dagarchitects.com


... (faint text) ...

PHASE III

SANTA ROSA COUNTY SCHOOL DISTRICT
ELKHART DRIVE K-8 SCHOOL

2535 ELKHART DRIVE, GULF BREEZE, FL 32563

NOT FOR
CONSTRUCTION

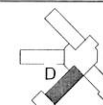

KEY PLAN

REVISIONS:

[illegible]

FIRST FLOOR
PLAN - AREA D

Project number	1707
Dated	May 1 201
PK	Approved
PM	Design

A113

Scale	1/b" = 1'-0"


























